


FINAL SURVEY	DATE
SURVEYED	BY
PLOTTED	
NOTE BOOK	
AREAS CHECKED	
NO.	

ORIGINAL SURVEY	DATE
SURVEYED	BY
PLOTTED	
NOTE BOOK	
AREAS CHECKED	
NO.	

FILE NAME = H:\PROJ\08220071\01\Roadway\Sections\08220071.dwg

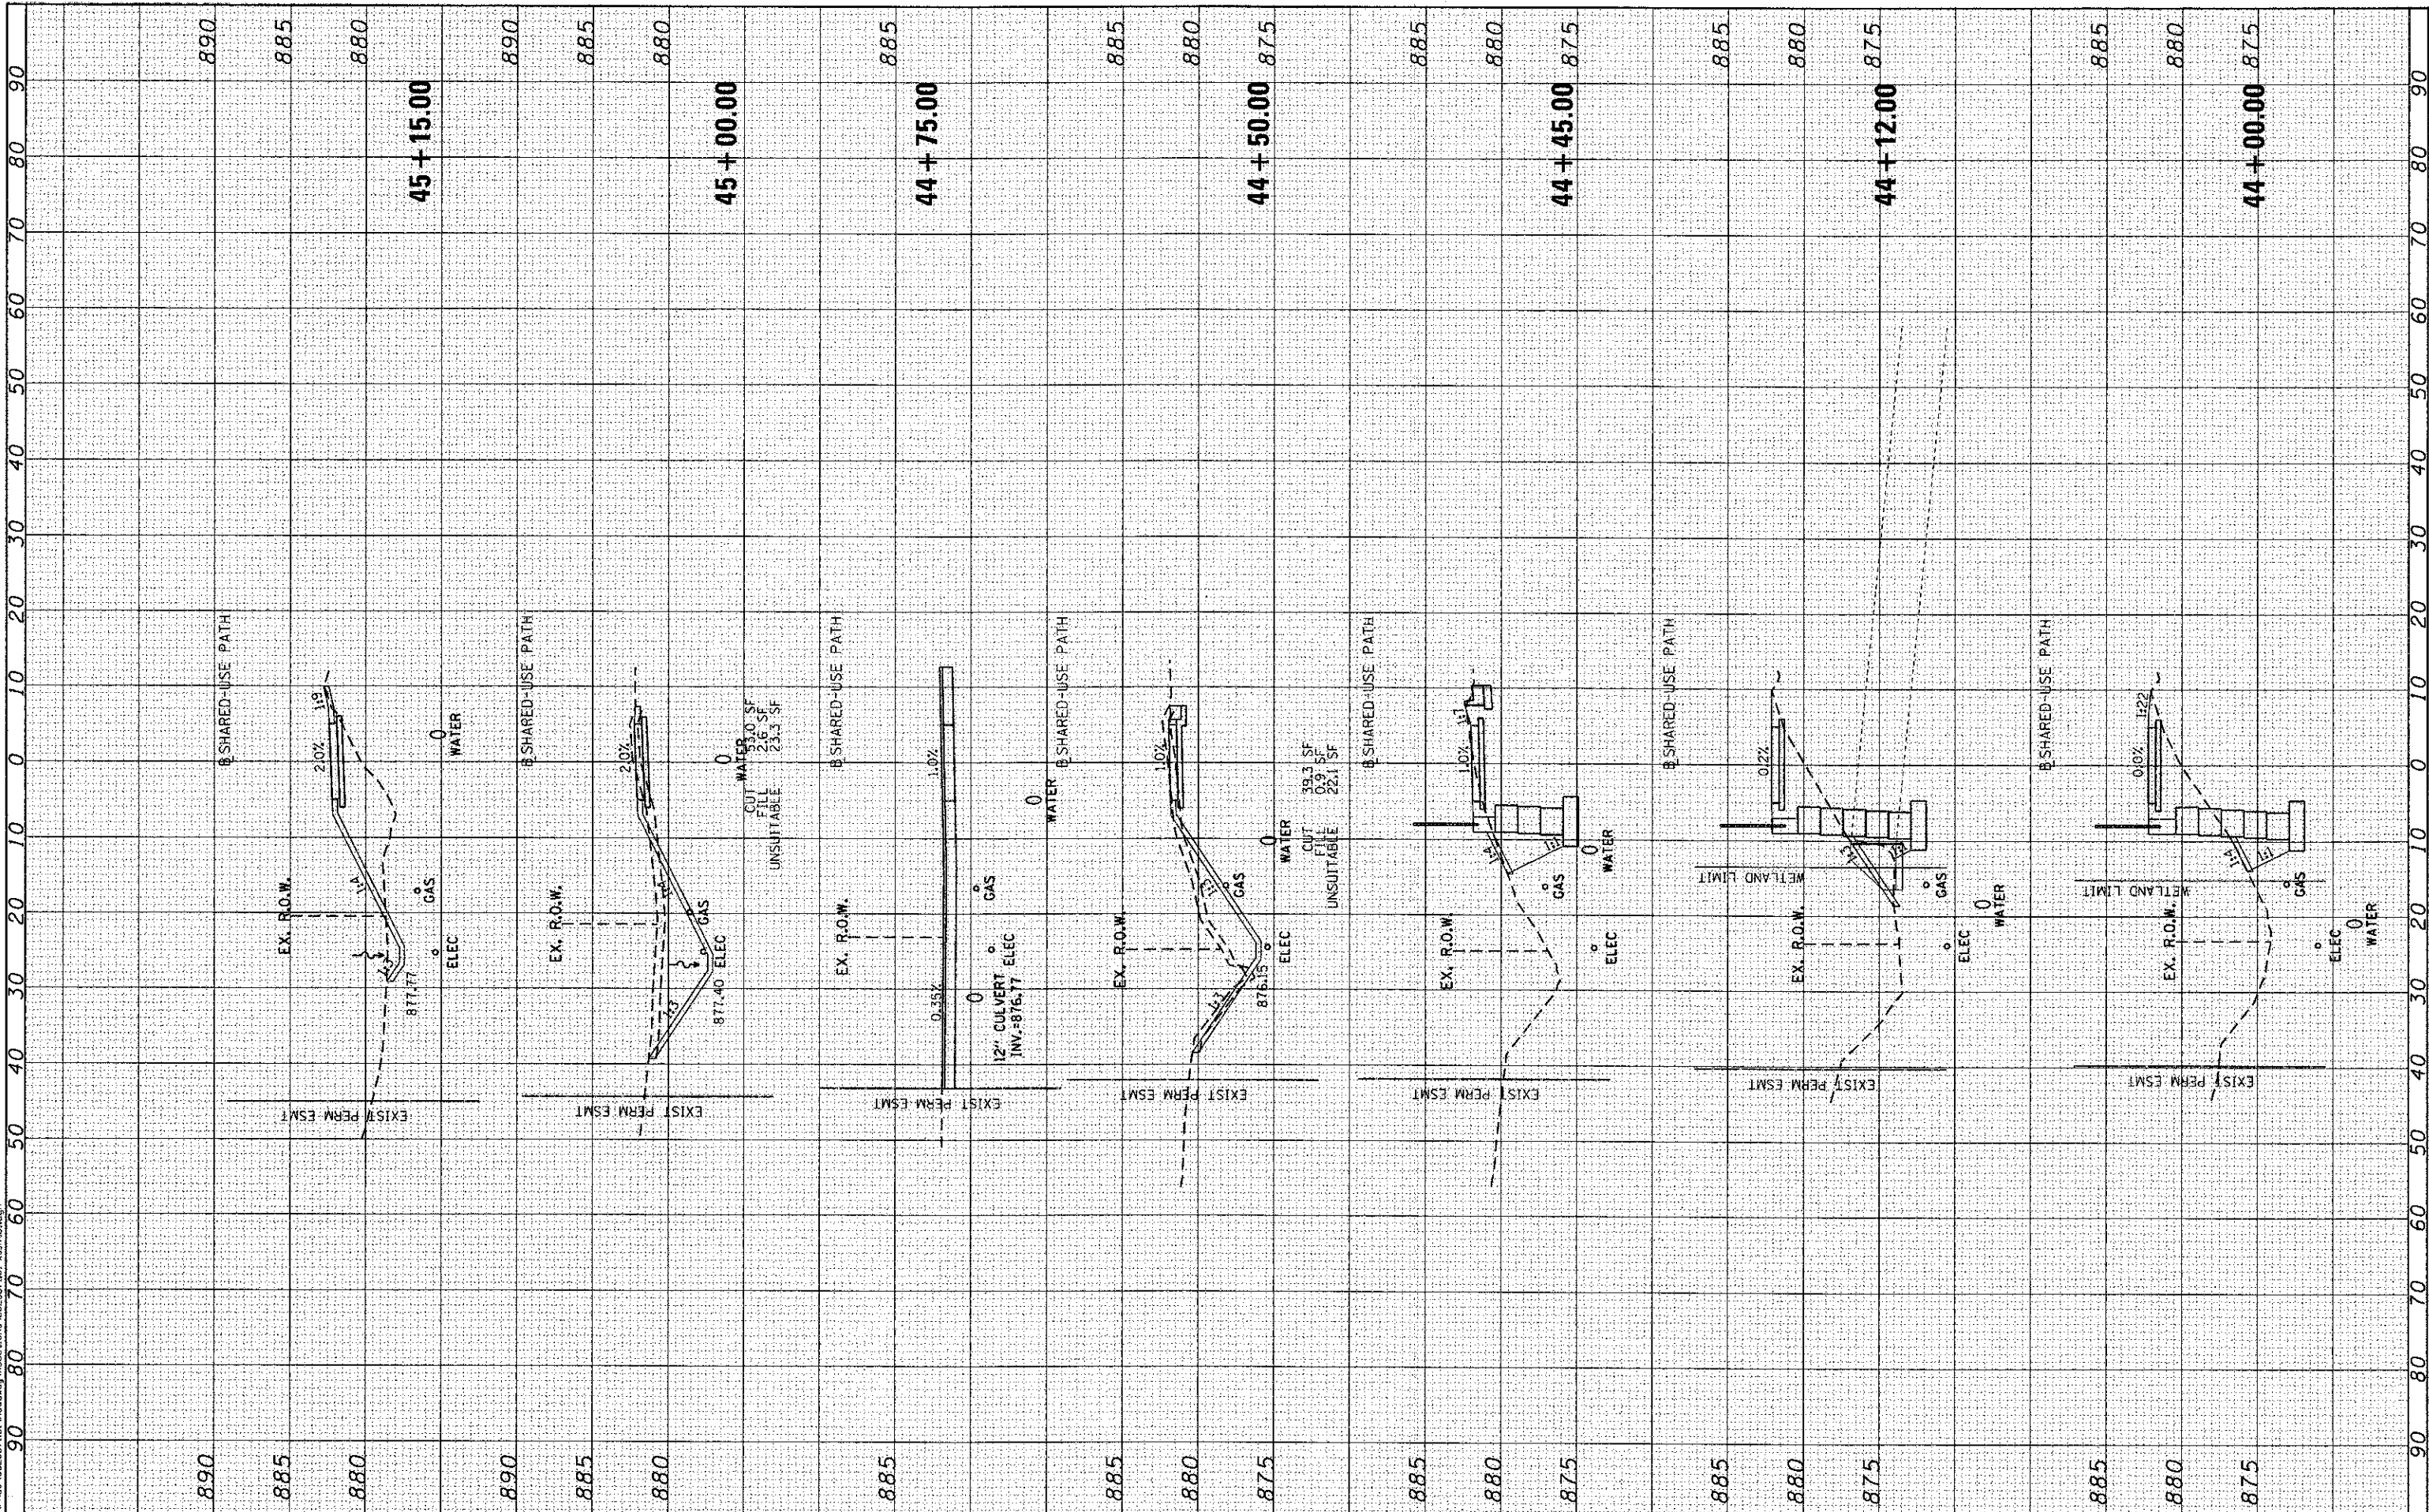

Ciorba Group, Inc.
 CONSULTING ENGINEERS
 9507 North Cumberland Avenue, Suite 402
 Chicago, Illinois 60658
 Tel. 773.775.4009 Fax 773.775.4014

USER NAME = ehern	DESIGNED -	REVISED -
PLLOT SCALE = 10.0000' / 1"	DRAWN -	REVISED -
PLLOT DATE = 2/22/2013	CHECKED -	REVISED -
	DATE -	REVISED -

STATE OF ILLINOIS
DEPARTMENT OF TRANSPORTATION

MCHENRY AVENUE
CROSS SECTIONS

SCALE: SHEET NO. OF SHEETS STA. 44+00.00 TO STA. 45+15.00

F.A. RTE. 120	SECTION 11-00115-00-RS	COUNTY MCHENRY	TOTAL SHEETS 62	SHEET NO. 58
CONTRACT NO. 63806				
FED. ROAD DIST. NO. [ILLINOIS] FED. AID PROJECT				