


| | | |
|------------------|----|------|
| FINAL SURVEY NO. | BY | DATE |
| SURVEYED | | |
| PLOTTED | | |
| TEMPLATE | | |
| AREAS CHECKED | | |

| | | |
|---------------------|----|------|
| ORIGINAL SURVEY NO. | BY | DATE |
| SURVEYED | | |
| PLOTTED | | |
| TEMPLATE | | |
| AREAS CHECKED | | |

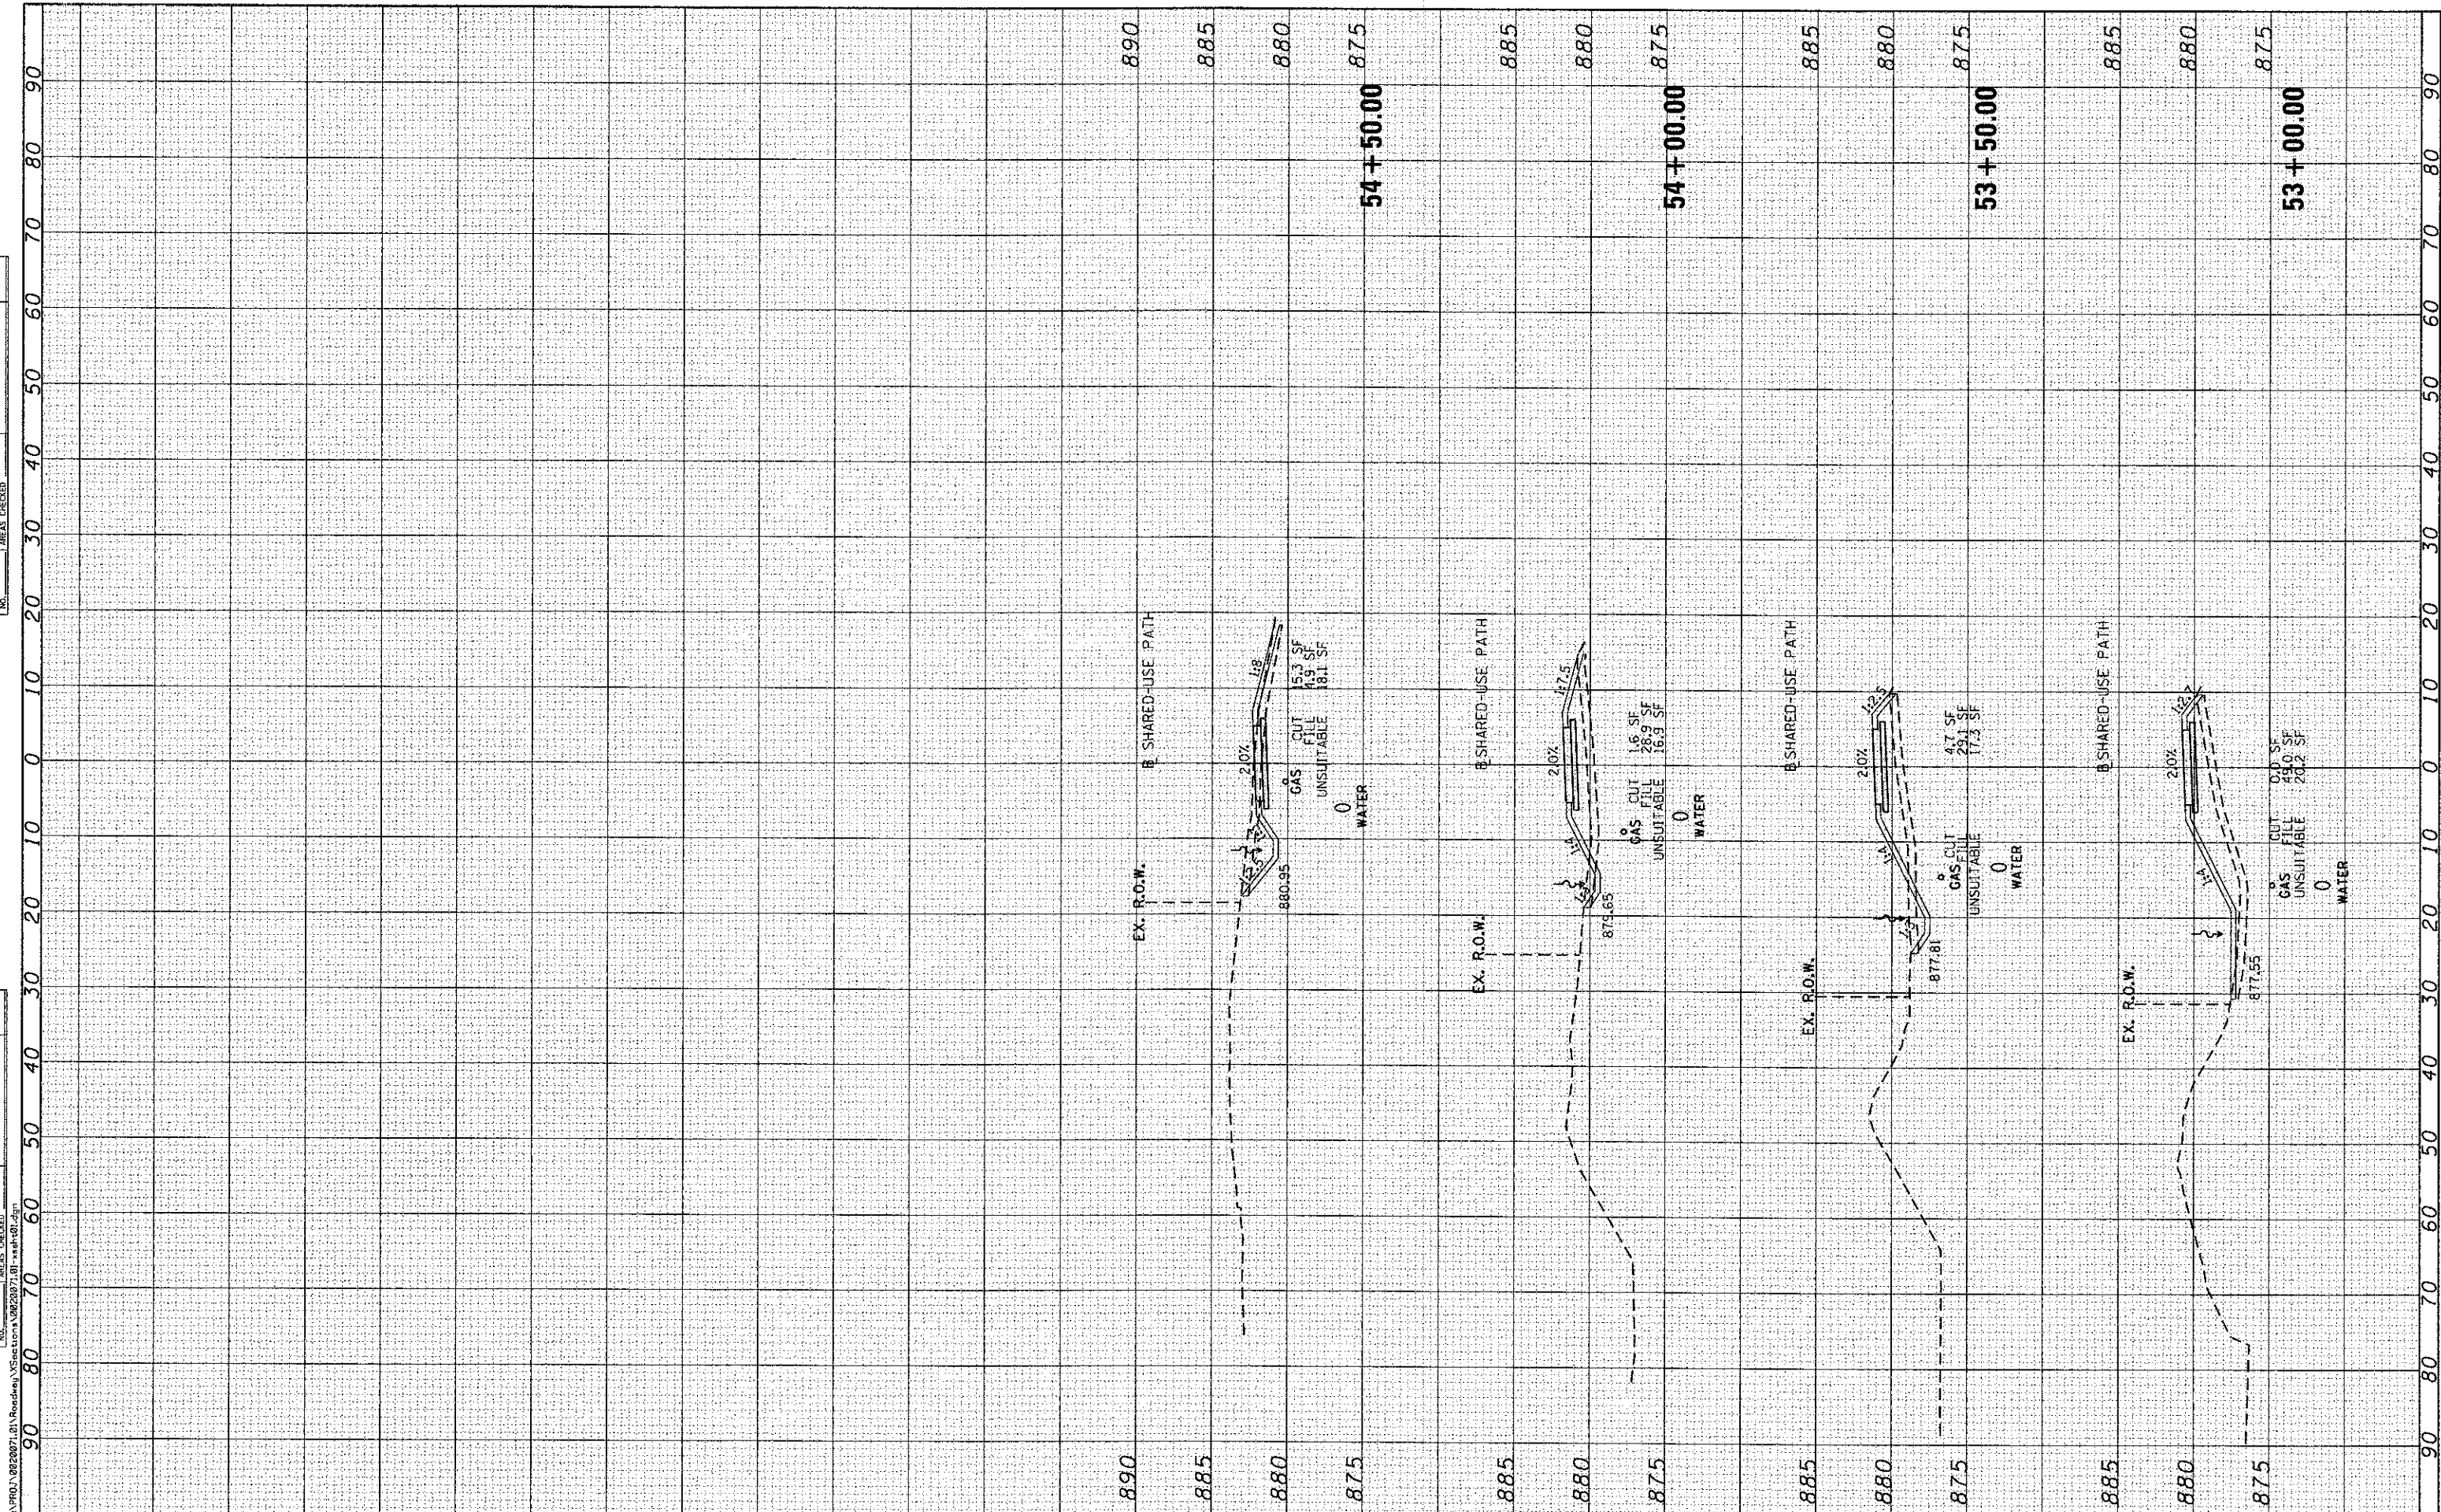

FILE NAME = H:\PROJ\022007\022007\Roadway\Section\022007\01\csh1801.dgn

Ciorba Group, Inc.
CONSULTING ENGINEERS
5507 North Cumberland Avenue, Suite 402
Chicago, Illinois 60656
Tel. 773.775.4698 Fax 773.775.4014

| | | |
|-----------------------------|------------|-----------|
| USER NAME = csharn | DESIGNED - | REVISED - |
| PLLOT SCALE = 10.0000' / 1" | DRAWN - | REVISED - |
| PLLOT DATE = 2/22/2013 | CHECKED - | REVISED - |
| | DATE - | REVISED - |

STATE OF ILLINOIS
DEPARTMENT OF TRANSPORTATION

MCHENRY AVENUE
CROSS SECTIONS

SCALE: SHEET NO. OF SHEETS STA. 53+00.00 TO STA. 54+50.00

| | | | | |
|---|------------------------|----------------|-----------------|--------------|
| F.A. RTE. 120 | SECTION 11-00115-00-R5 | COUNTY MCHENRY | TOTAL SHEETS 62 | SHEET NO. 62 |
| CONTRACT NO. 63806 | | | | |
| FED. ROAD DIST. NO. - ILLINOIS FED. AID PROJECT | | | | |