
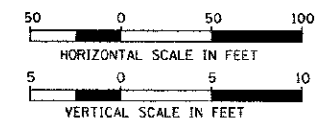


PLAN	SUBMITTER	DATE
NO. 1	PROJECT	
NO. 2	NOTES	
NO. 3	PT. OF WAY CHECKED	
NO. 4	PT. OF WAY CHECKED	
PROFILE	DATE
NO. 1	
NO. 2	
FILE NAME: \\CH2M\0127\Road\Shore\0127\shcprp012.dgn

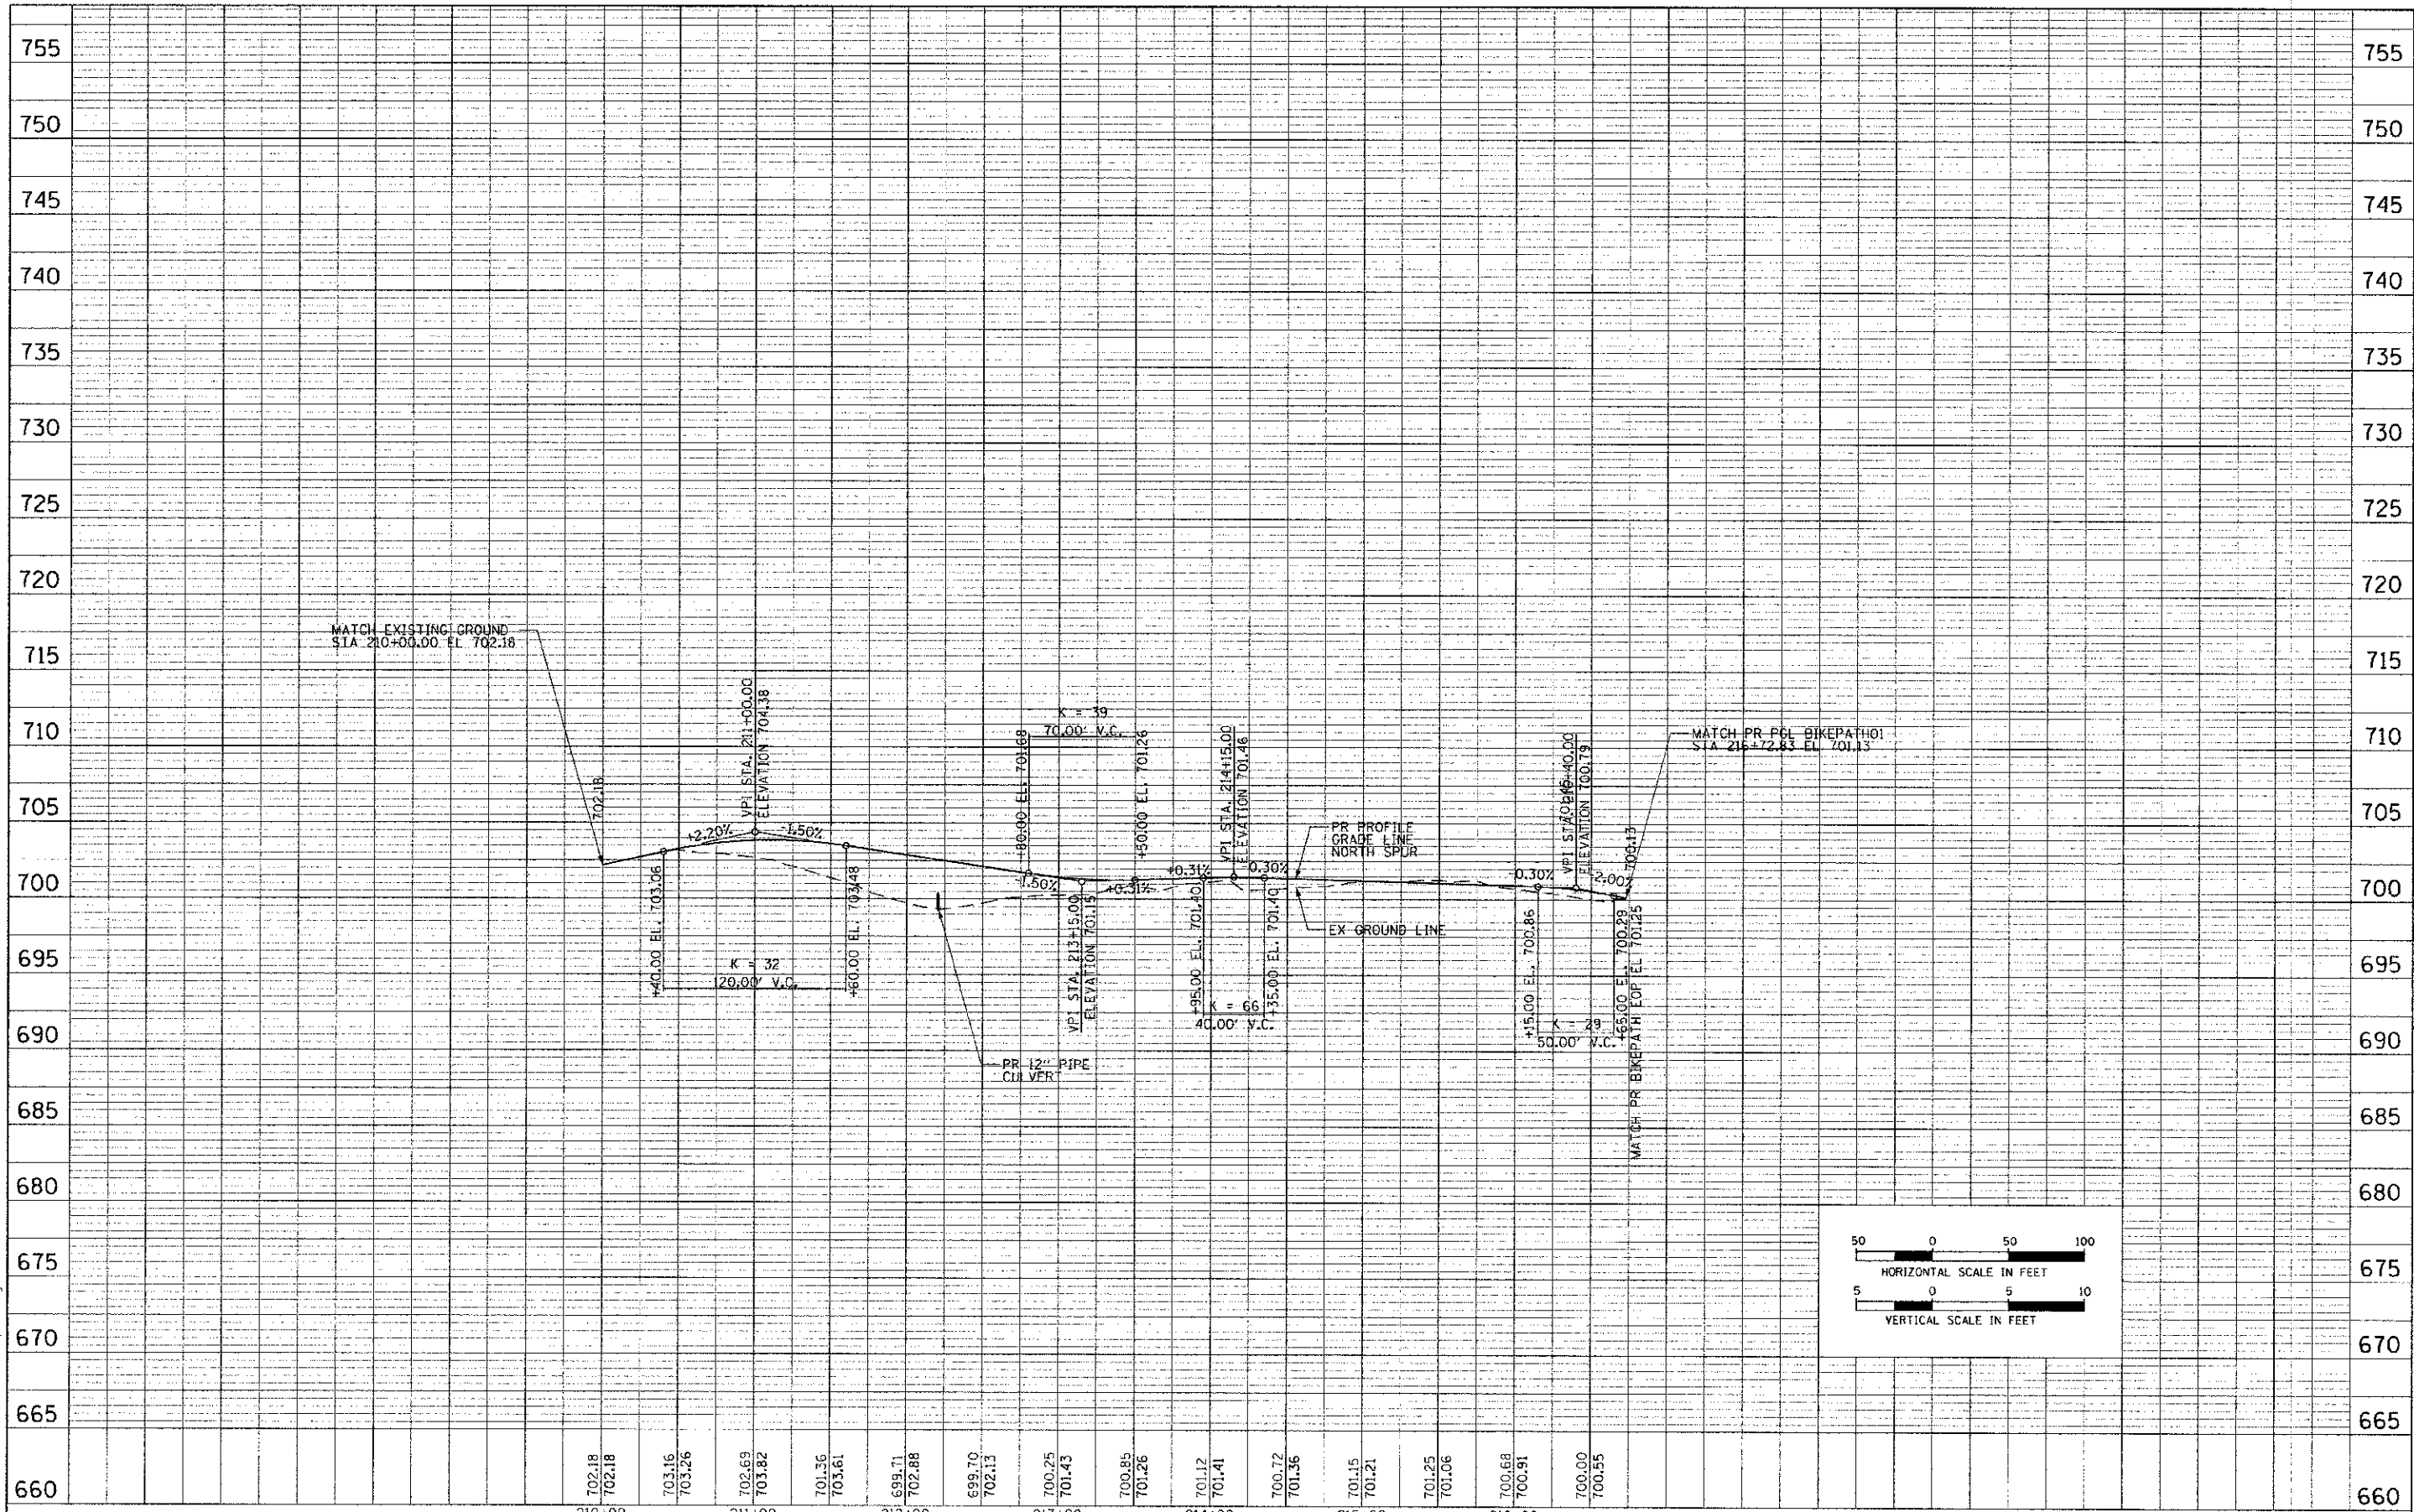

TranSystems	USER NAME = mdsonteford	DESIGNED RPJ	REVISED -	STATE OF ILLINOIS DEPARTMENT OF TRANSPORTATION	BUSSE WOODS TRAIL OVERPASS OVER ILLINOIS ROUTE 72 PROPOSED PROFILE - NORTH SPUR	SCALE: 1" = 50'	SHEET NO. 10 OF 43 SHEETS	STA. 210+00.00 TO STA. 216+72.83	F.A. RTE.	SECTION	COUNTY	TOTAL SHEETS	SHEET NO.
	PLUT SCALE = 1/8" = 10'	DRAWN - B.J.H.	REVISED -										
	PLUT DATE = 2/13/2013	CHECKED - RPJ	REVISED -										
	DATE = 02/04/2013	REVISED -	REVISED -										
										CONTRACT NO. 63809	ILLINOIS FED. AID PROJECT		