


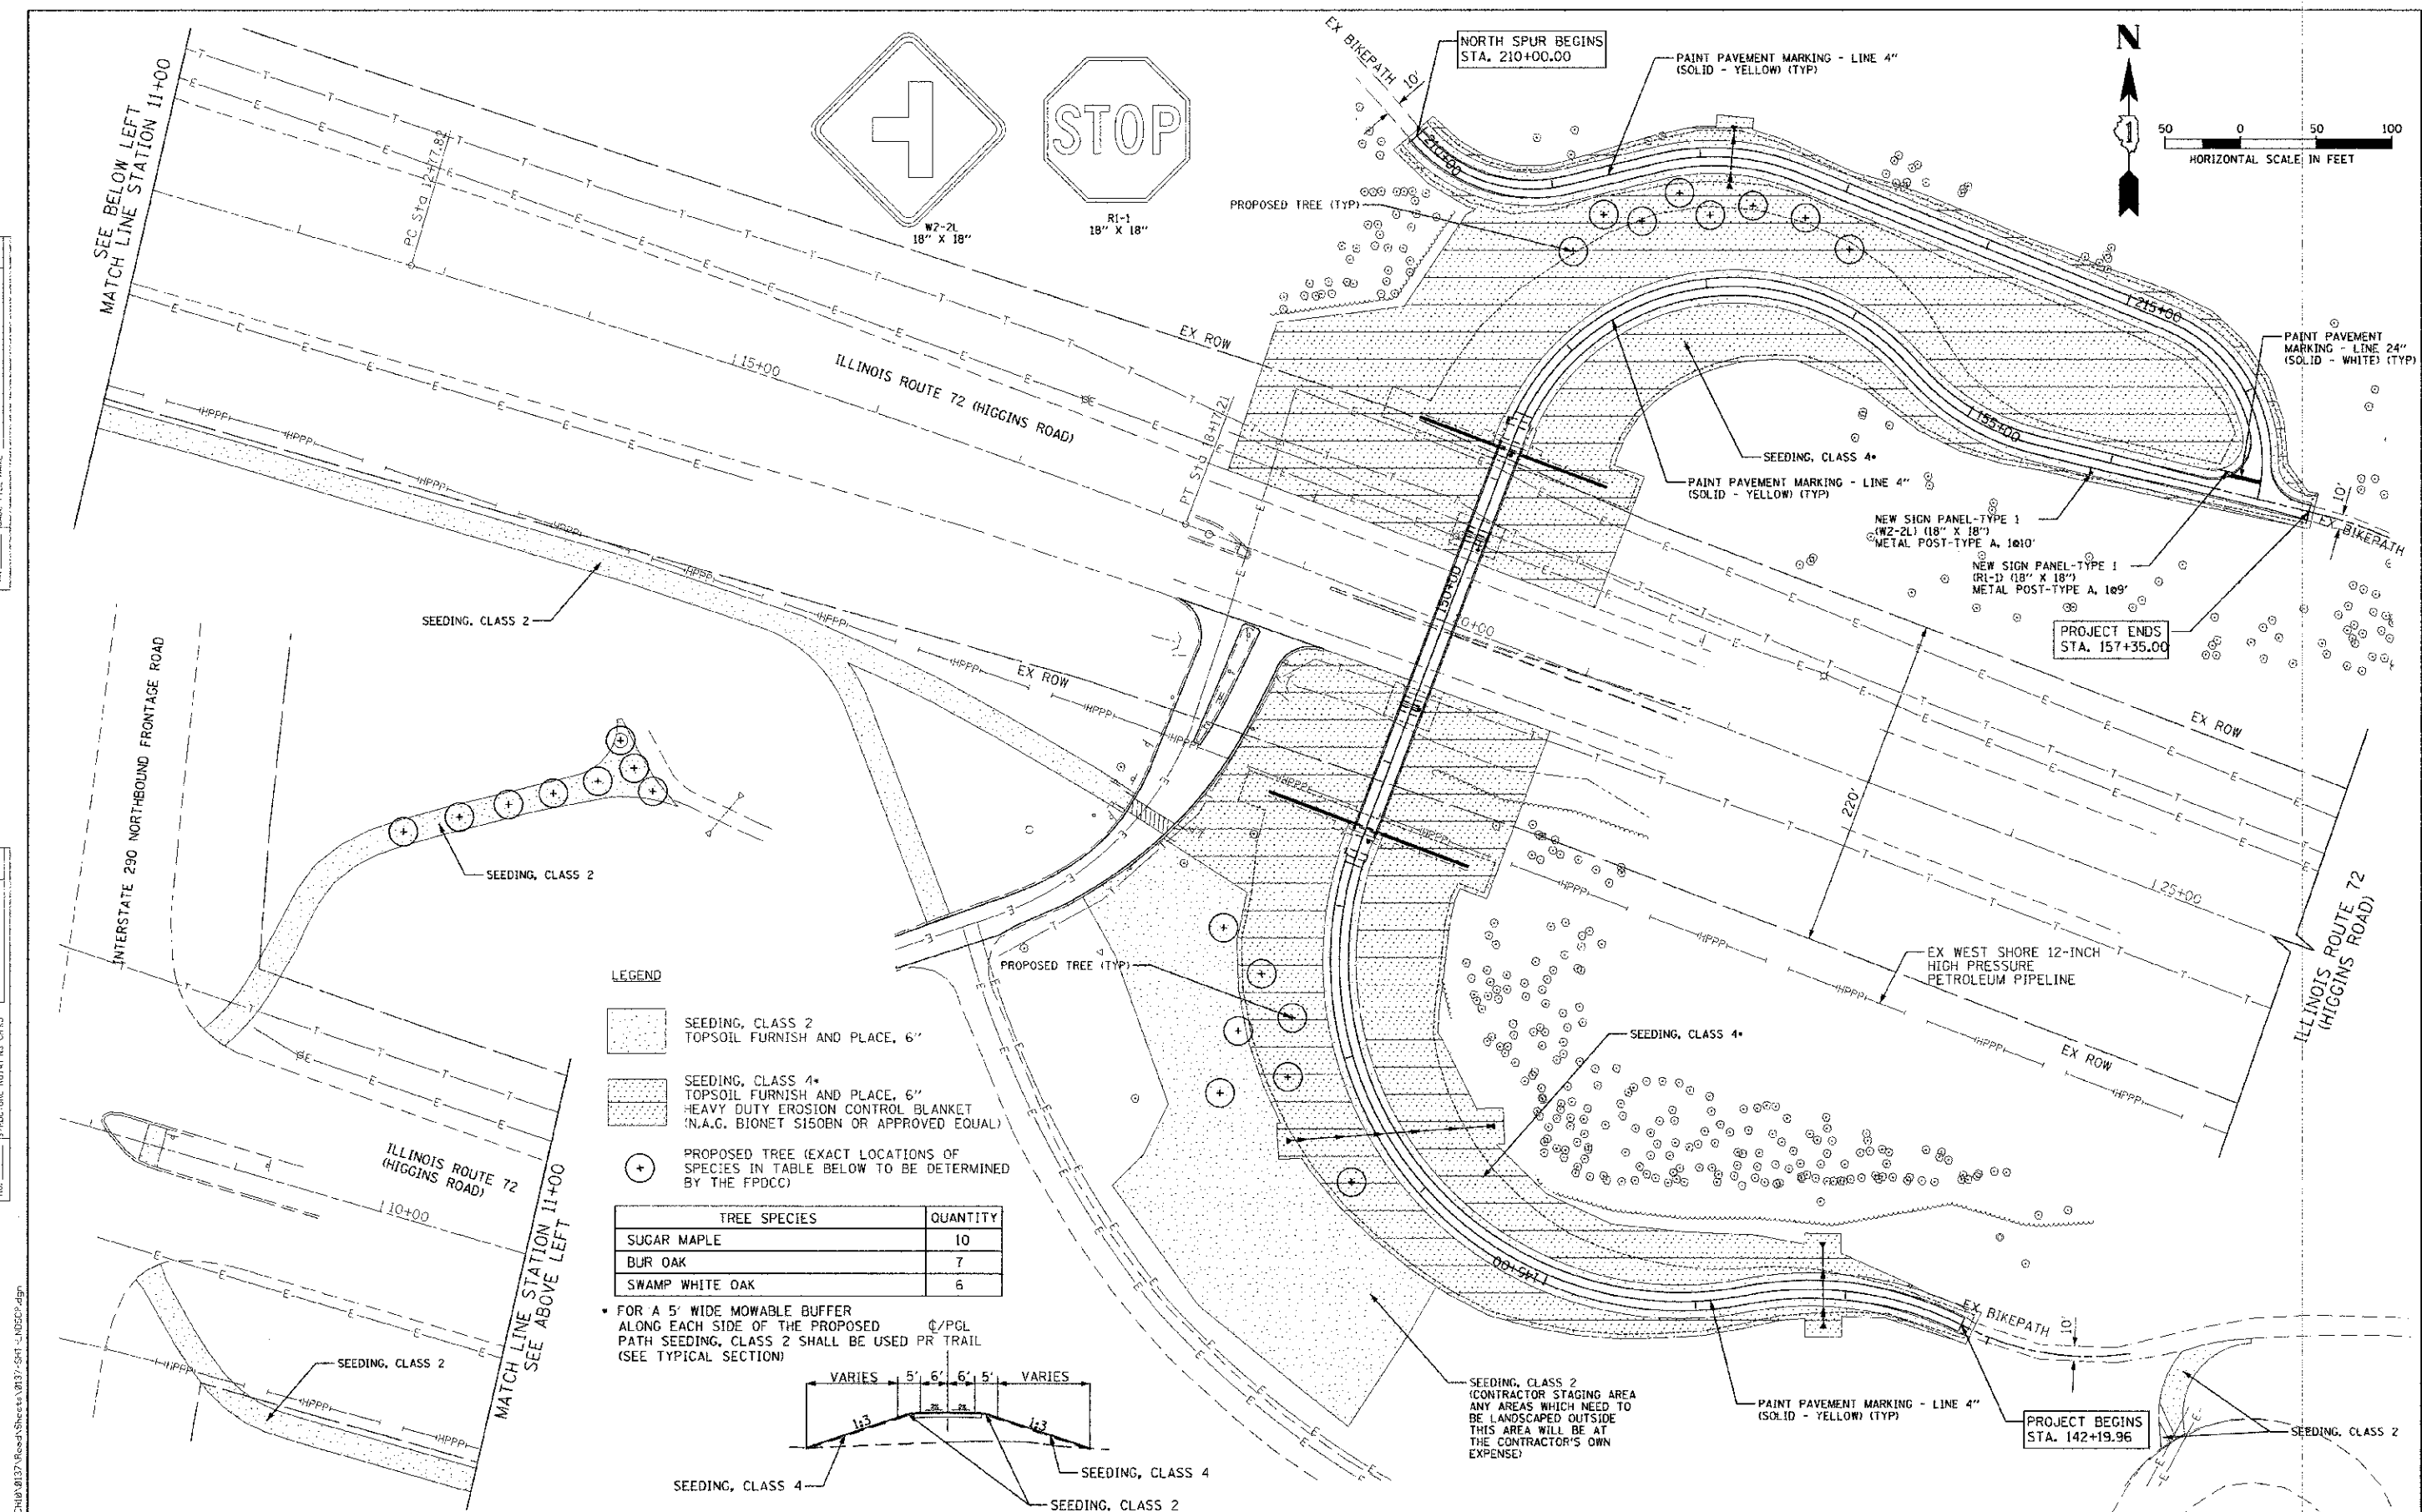

TREE SPECIES	QUANTITY
SUGAR MAPLE	10
BUR OAK	7
SWAMP WHITE OAK	6

* FOR A 5' WIDE MOWABLE BUFFER
ALONG EACH SIDE OF THE PROPOSED Q/PGL
PATH SEEDING, CLASS 2 SHALL BE USED PR TRAIL
(SEE TYPICAL SECTION) 1

