


DETAILS

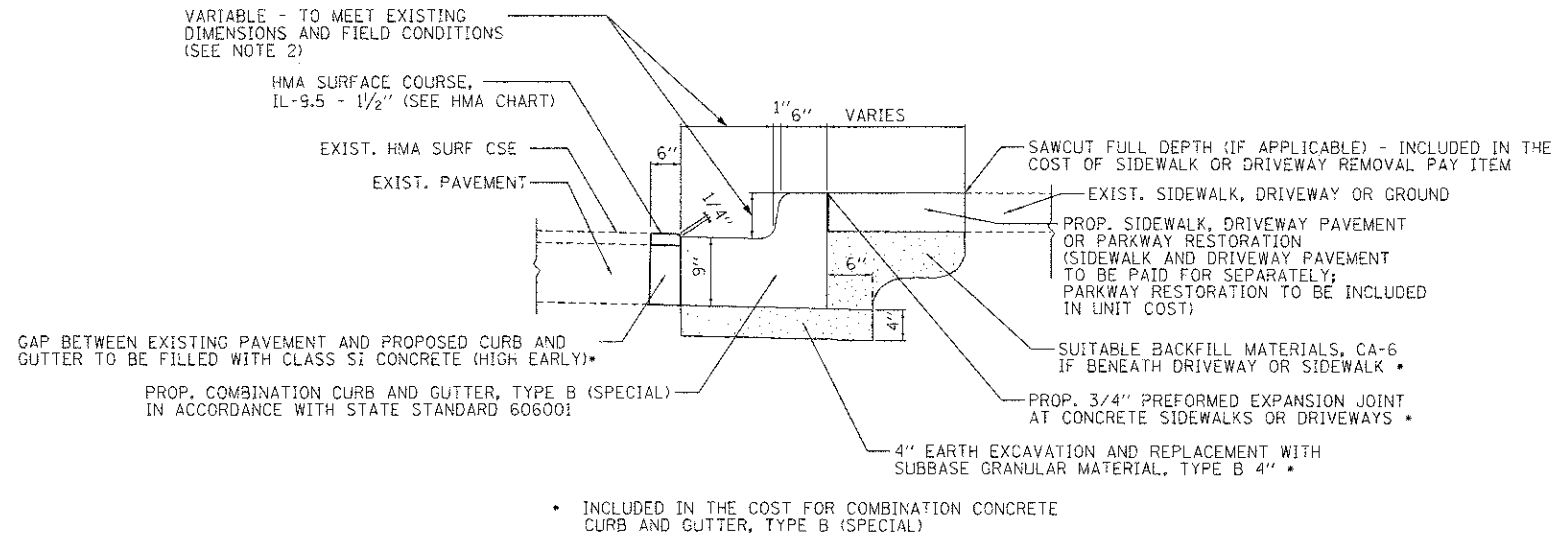


COMBINATION CONCRETE CURB AND GUTTER, TYPE B (SPECIAL)

NOTE:

1. SIDEWALK, DRIVEWAY PAVEMENT OR MEDIAN SURFACE SHALL BE SIMILAR TO THE MATERIAL BEING REMOVED UNLESS OTHERWISE NOTED IN THE PLANS. THE COST WILL BE INCLUDED IN THE UNIT PRICE OF COMBINATION CURB AND GUTTER REMOVAL.
2. CURB OR CURB AND GUTTER INSTALLATION SHALL MATCH THE SHAPE OF THE EXISTING CURB OR CURB AND GUTTER UNLESS OTHERWISE SPECIFIED.
3. LONGITUDINAL BARS, IF ENCOUNTERED IN THE EXISTING CURB OR CURB AND GUTTER, ARE NOT TO BE REPLACED. CUTTING AND REMOVING LONGITUDINAL BARS SHALL BE INCLUDED IN THE COST OF CURB OR CURB AND GUTTER REMOVAL AND REPLACEMENT.
4. THE COST OF HMA SURFACE REMOVAL IN THE EXISTING GUTTER FLAG SHALL BE INCLUDED IN THE COST OF COMBINATION CURB AND GUTTER REMOVAL.
5. THE REMOVAL AND REPLACEMENT OF THE EXISTING CURB OR CURB AND GUTTER SHALL BE DONE IN ACCORDANCE WITH THE APPLICABLE PORTIONS OF SECTION 440 AND 606 OF THE STANDARD SPECIFICATIONS.
6. THE LOCATIONS OF REMOVAL AND REPLACEMENT OF EXISTING CURB OR CURB AND GUTTER SHALL BE DETERMINED BY THE RESIDENT ENGINEER AT THE TIME OF CONSTRUCTION.

HOT MIX ASPHALT MIXTURE REQUIREMENTS	
MIXTURE TYPE	AIR VOIDS @ Ndes
HMA SURFACE PATCHING FOR CURB AND GUTTER WORK	
HOT MIX ASPHALT SURFACE COURSE, MIX "D", N70 (IL 9.5 MM) 1 1/2"	4% @ 70 GYR.

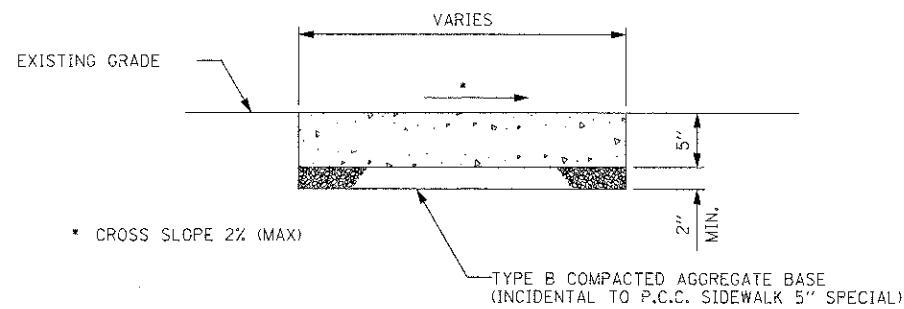

ALL REQUIRED EARTH EXCAVATION TO CONSTRUCT P.C.C. SIDEWALK ACCORDING TO ADA REQUIREMENTS SHALL BE INCIDENTAL TO THE P.C.C. SIDEWALK 5 INCH SPECIAL

P.C.C. SIDEWALK 5 INCH, SPECIAL DETAIL

DATE	BY	CHECKED	DESIGNED	DRAWN	PLOT	SCALE	DATE

FILE NAME =	USER NAME = ejerson	DESIGNED - EAJ	REVISED -
\\NORTH\HLAKS\194\2323C128\1-off\10\DETAILS	SHEET.egn	DRAWN - EAJ / FPB	REVISED -
	PLOT SCALE = 1"	CHECKED - GMZ	REVISED -
	PLOT DATE = 2/25/2013	DATE -	REVISED -

**STATE OF ILLINOIS
DEPARTMENT OF TRANSPORTATION**

**SIDEWALK AND CURB AND GUTTER DETAIL SHEET
WOLF ROAD AT WINTERS DRIVE**

SCALE:	SHEET NO.	OF	SHEETS	STA.	TO STA.	FED. ROAD DIST. NO.	ILLINOIS FED. AID PROJECT
--------	-----------	----	--------	------	---------	---------------------	---------------------------

F.A.U. RTE.	SECTION	COUNTY	TOTAL SHEETS	SHEET NO.
2590	12-00081-00-TL	COOK	19	10
CONTRACT NO. 63815				