



PLAN	SURVEYED	DATE
	PLOTTED	
	NOTED	
	REVISIONS	
	BY	
	DATE	
	NO.	

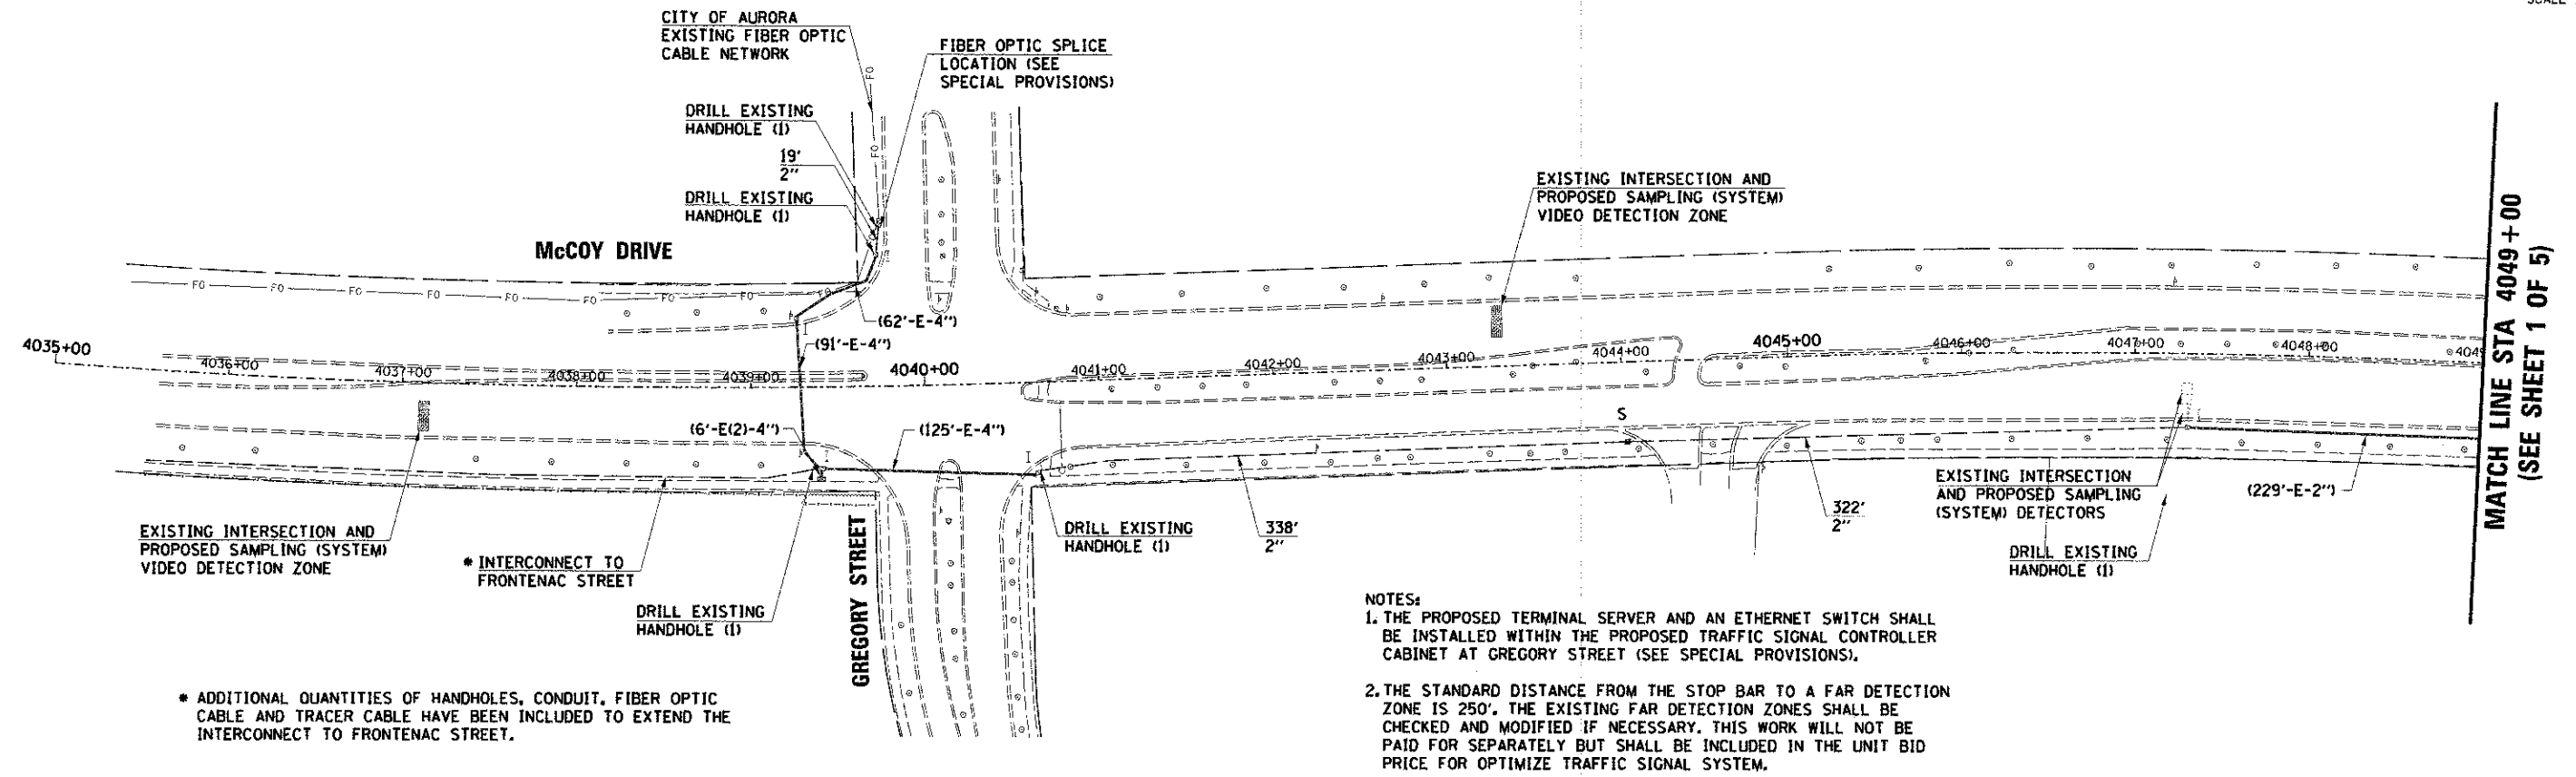

* ADDITIONAL QUANTITIES OF HANDHOLES, CONDUIT, FIBER OPTIC CABLE AND TRACER CABLE HAVE BEEN INCLUDED TO EXTEND THE INTERCONNECT TO FRONTENAC STREET.

- NOTES:
1. THE PROPOSED TERMINAL SERVER AND AN ETHERNET SWITCH SHALL BE INSTALLED WITHIN THE PROPOSED TRAFFIC SIGNAL CONTROLLER CABINET AT GREGORY STREET (SEE SPECIAL PROVISIONS).
 2. THE STANDARD DISTANCE FROM THE STOP BAR TO A FAR DETECTION ZONE IS 250'. THE EXISTING FAR DETECTION ZONES SHALL BE CHECKED AND MODIFIED IF NECESSARY. THIS WORK WILL NOT BE PAID FOR SEPARATELY BUT SHALL BE INCLUDED IN THE UNIT BID PRICE FOR OPTIMIZE TRAFFIC SIGNAL SYSTEM.

PROFILE	SURVEYED	DATE
	PLOTTED	
	NOTED	
	REVISIONS	
	BY	
	DATE	
	NO.	

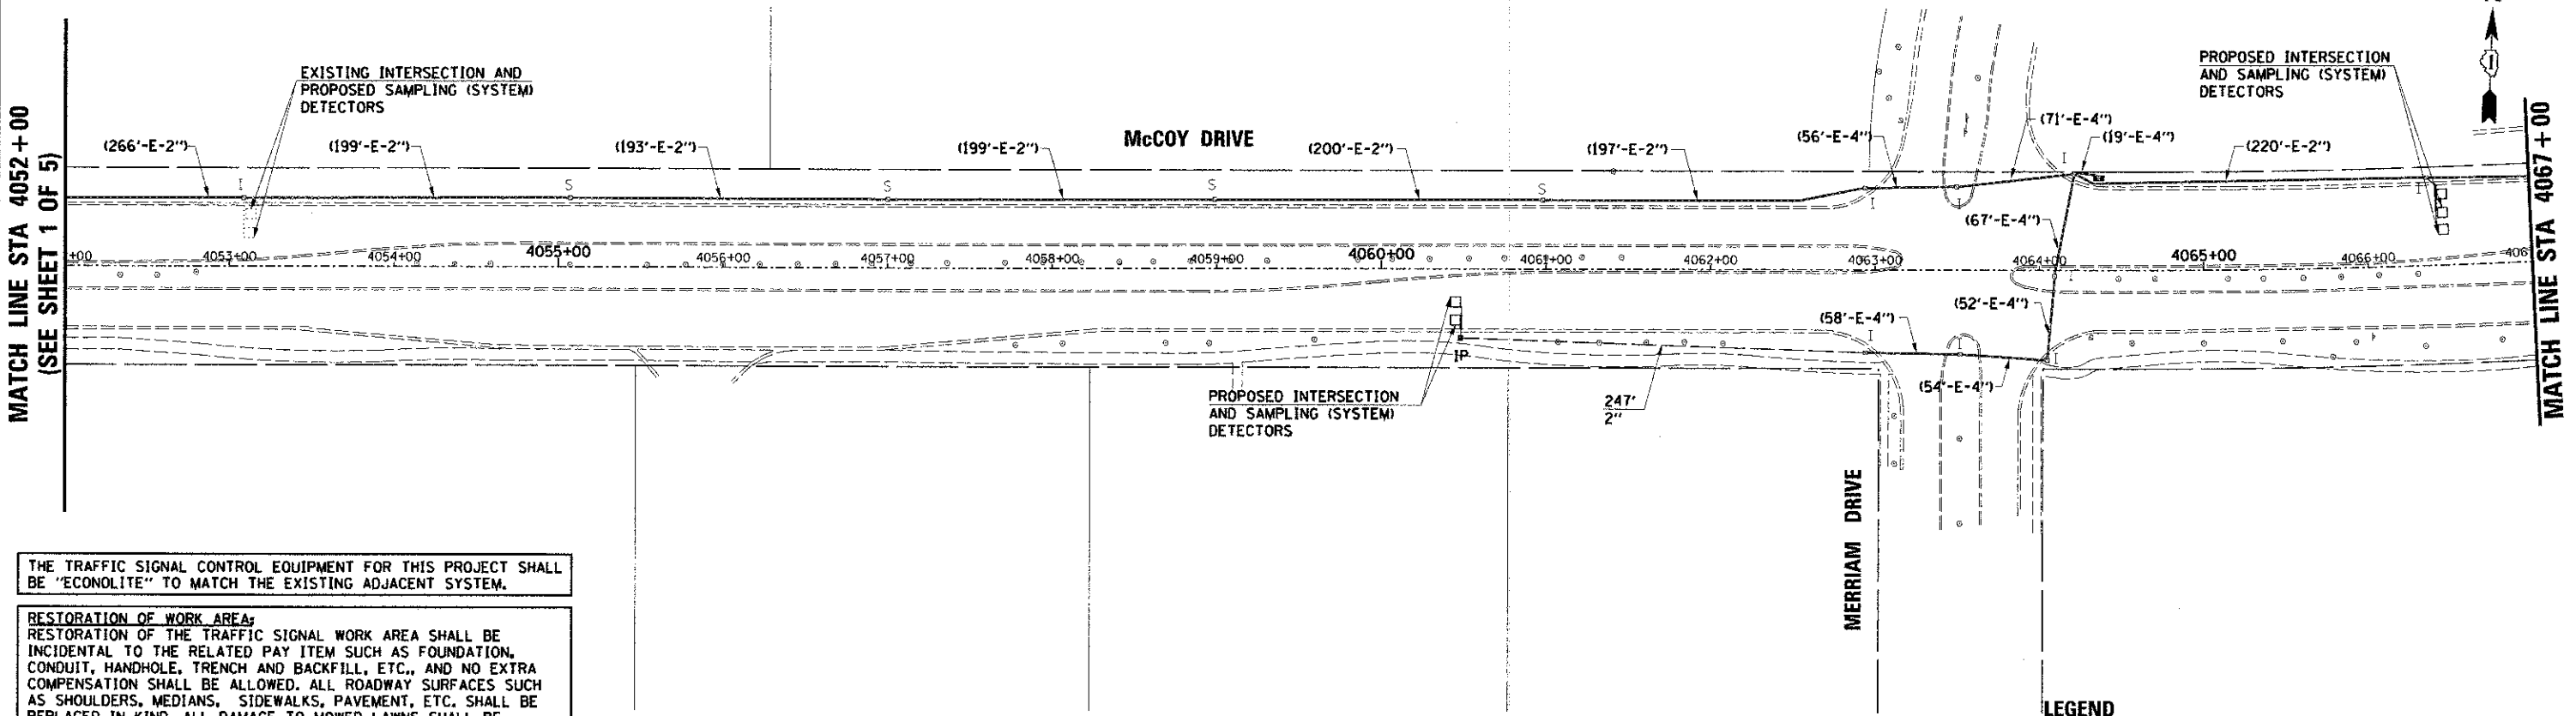

THE TRAFFIC SIGNAL CONTROL EQUIPMENT FOR THIS PROJECT SHALL BE "ECONOLITE" TO MATCH THE EXISTING ADJACENT SYSTEM.

RESTORATION OF WORK AREA:
 RESTORATION OF THE TRAFFIC SIGNAL WORK AREA SHALL BE INCIDENTAL TO THE RELATED PAY ITEM SUCH AS FOUNDATION, CONDUIT, HANDHOLE, TRENCH AND BACKFILL, ETC., AND NO EXTRA COMPENSATION SHALL BE ALLOWED. ALL ROADWAY SURFACES SUCH AS SHOULDERS, MEDIANS, SIDEWALKS, PAVEMENT, ETC. SHALL BE REPLACED IN KIND, ALL DAMAGE TO MOWED LAWNS SHALL BE REPLACED WITH AN APPROVED SOD, AND ALL DAMAGE TO UNMOWED FIELDS SHALL BE SEEDED IN ACCORDANCE WITH STANDARD SPECIFICATIONS 252 AND 250 RESPECTIVELY.

LEGEND

---	EXISTING RIGHT-OF-WAY
	EXISTING PERMANENT EASEMENT



USER NAME = Mfeller	DESIGNED - MJF	REVISED -
PLOT SCALE =	CHECKED - APS	REVISED -
PLOT DATE = 2/22/2013	DATE - 02/21/2013	REVISED -
FILE NAME = 690.10.sigant04.dgn		REVISED -

STATE OF ILLINOIS
 DEPARTMENT OF TRANSPORTATION

INTERCONNECT PLAN (SHEET 4 OF 5)				
SCALE:	SHEET NO.	OF SHEETS	STA.	TO STA.

F.A.U. RTE. 1537 232	SECTION 11-00297-00-TL	COUNTY DUPAGE	TOTAL SHEETS 38	SHEET NO. 31
CONTRACT NO. 63816			ILLINOIS FED. AID PROJECT	