


PLAN	SUBMITTED	DATE
NOTE BOOK	PLOTTED	
NO.	ALIGNMENT CHECKED	
	PAID FILE NAME	

PROFILE	SURVEYED	DATE
NOTE BOOK	PLOTTED	
NO.	STRUCTURE NOTATION	

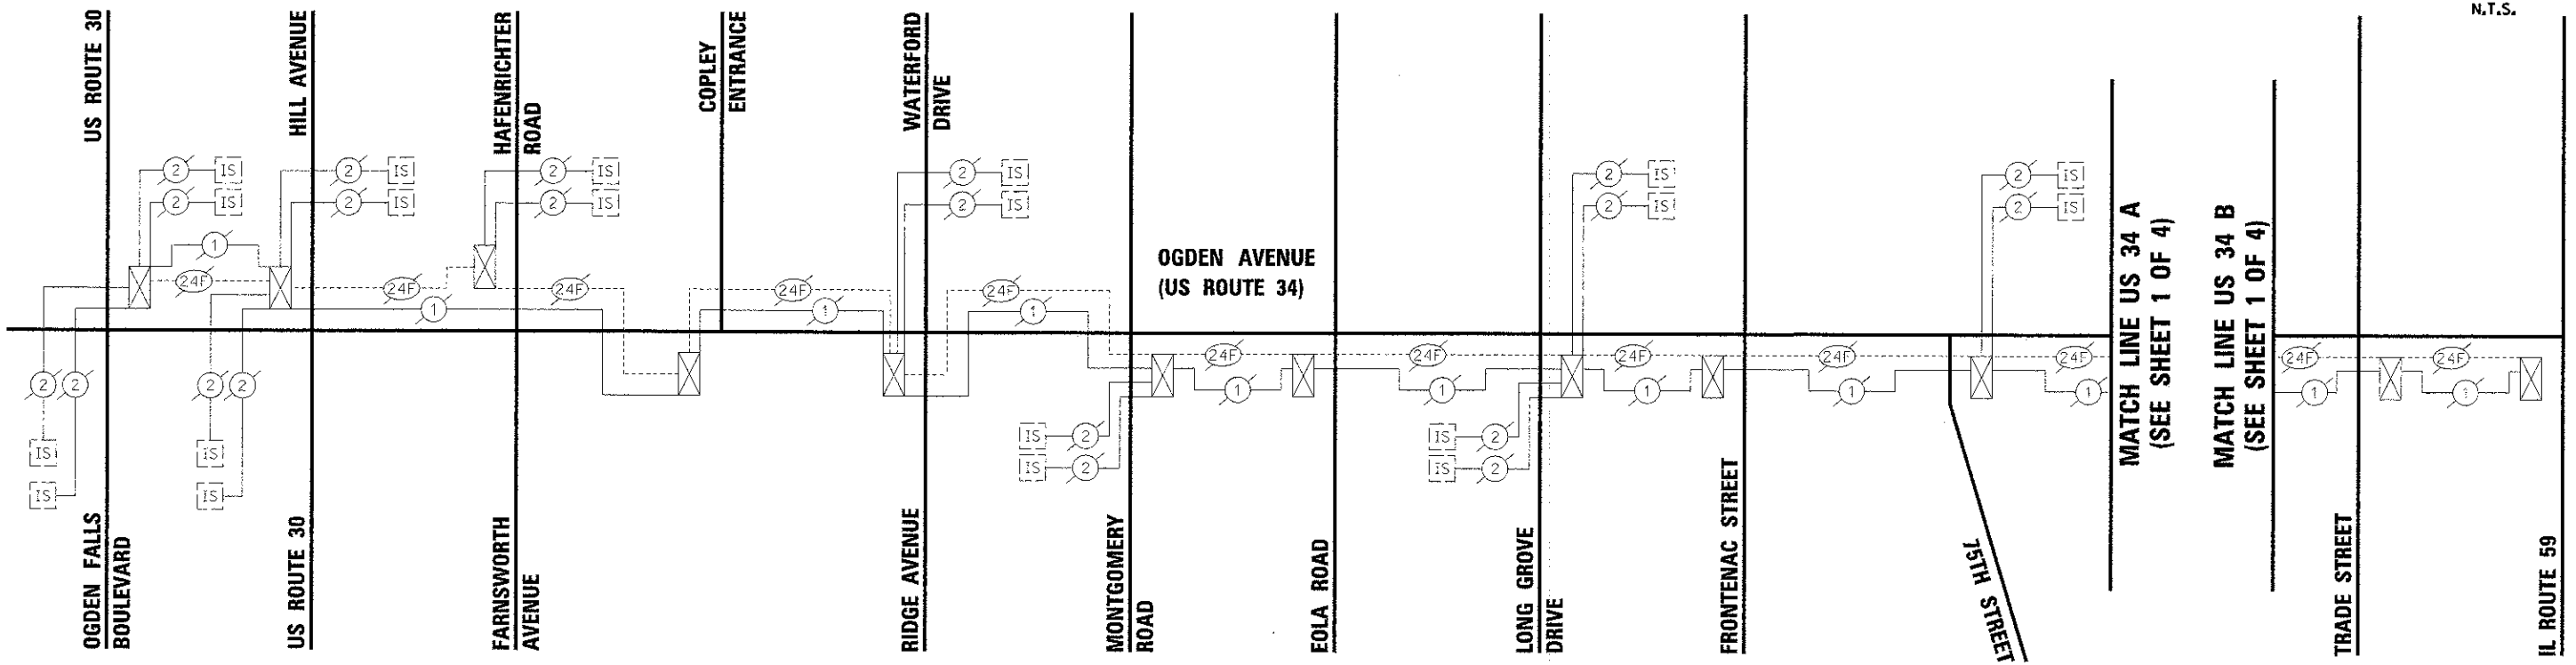

N.T.S.

MATCH LINE US 34 A
(SEE SHEET 1 OF 4)

MATCH LINE US 34 B
(SEE SHEET 1 OF 4)

15TH STREET

THE TRAFFIC SIGNAL CONTROL EQUIPMENT FOR THIS PROJECT SHALL BE "ECONOLITE" TO MATCH THE EXISTING ADJACENT SYSTEM.



USER NAME = MFellor	DESIGNED - MJF	REVISED -
PLOT SCALE =	CHECKED - APS	REVISED -
PLOT DATE = 2/22/2013	DATE - 02/21/2013	REVISED -
FILE NAME = 590_10_schem_24.dgn		REVISED -

STATE OF ILLINOIS
DEPARTMENT OF TRANSPORTATION

INTERCONNECT SCHEMATIC
(SHEET 4 OF 4)

SCALE:	SHEET NO.	OF	SHEETS	STA.	TO	STA.
--------	-----------	----	--------	------	----	------

F.A.U. RTE.	SECTION	COUNTY	TOTAL SHEETS	SHEET NO.
153/2532	11-00297-00-TL	DUPAGE	38	36
CONTRACT NO. 63816			ILLINOIS FED. AID PROJECT	