


TYPICAL SECTIONS


LT STA 370+35.00 - LT STA 374+00.00
 RT STA 370+60.00 - RT STA 374+00.00
 RT STA 371+96.72 - RT STA 374+00.00

RT STA 394+04.94 - RT STA 397+70.00
 LT STA 394+05.08 - LT STA 397+70.00

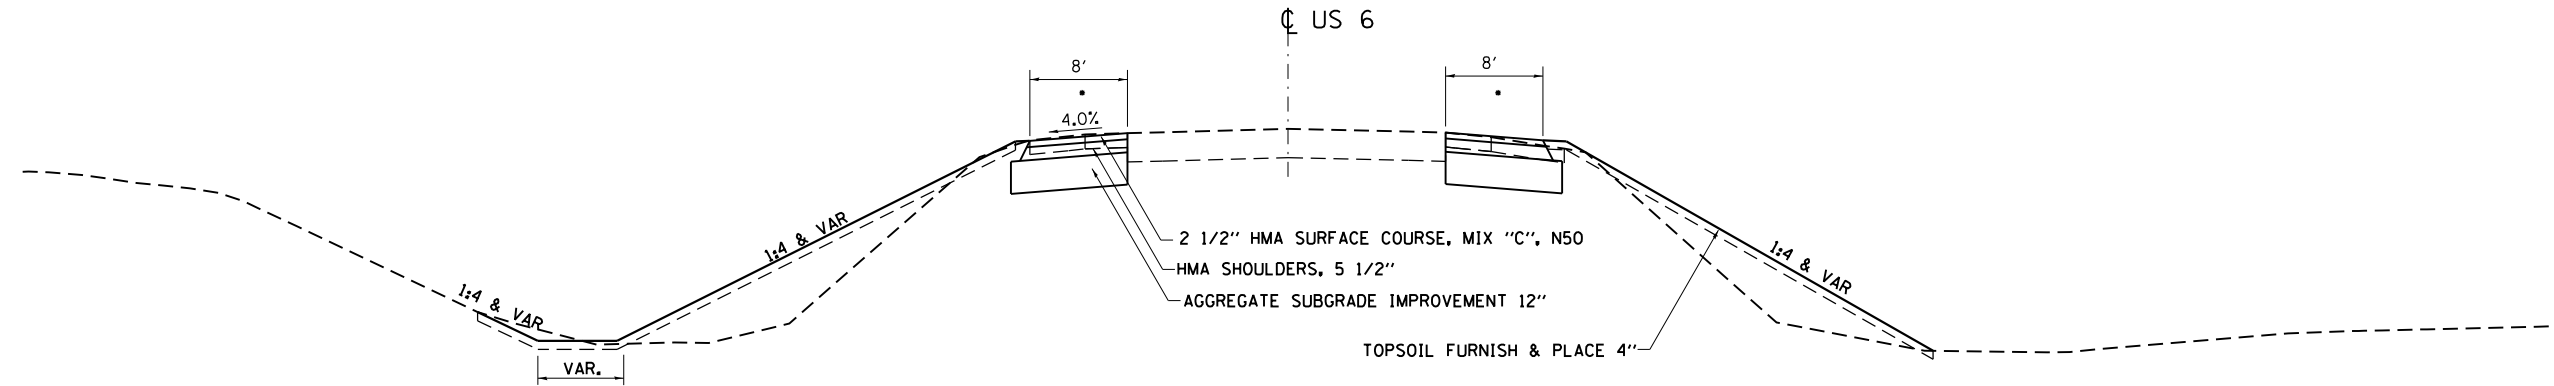

• SEE STAGING PLANS FOR ADDITIONAL SHLDR WIDTH

STA. 374+00 - STA. 375+00

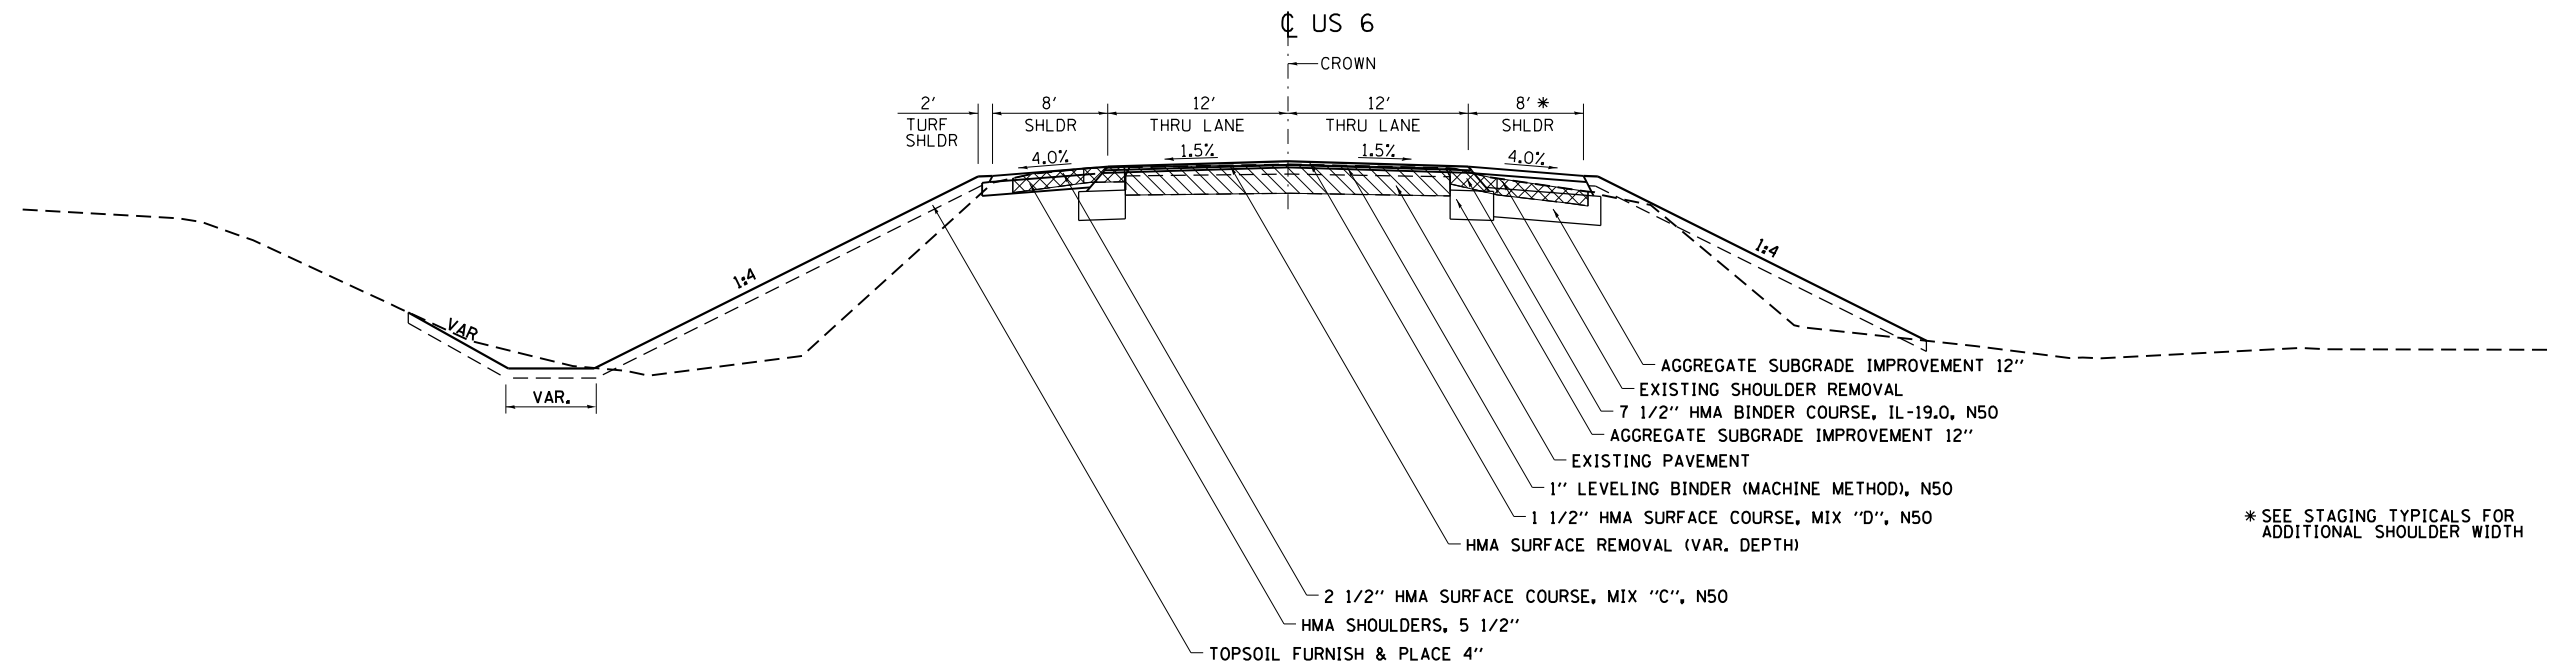

* SEE STAGING TYPICALS FOR ADDITIONAL SHOULDER WIDTH

112 LBS / SY / INCH

FILE NAME =	USER NAME = renkesw	DESIGNED -	REVISED -	STATE OF ILLINOIS DEPARTMENT OF TRANSPORTATION	TYPICAL SECTIONS US RTE 6				F.A.U. RTE.	SECTION	COUNTY	TOTAL SHEETS	SHEET NO.			
Default	Default	DRAWN -	REVISED -		SCALE:	SHEET	OF	SHEETS	STA.	TO	STA.	5789	40BR	ROCK ISLAND	225	13
		CHECKED -	REVISED -						CONTRACT NO. 64341							
		DATE -	REVISED -						ILLINOIS FED. AID PROJECT							