



TYPICAL SECTIONS


STA. 375+00.00 - STA. 375+73.68

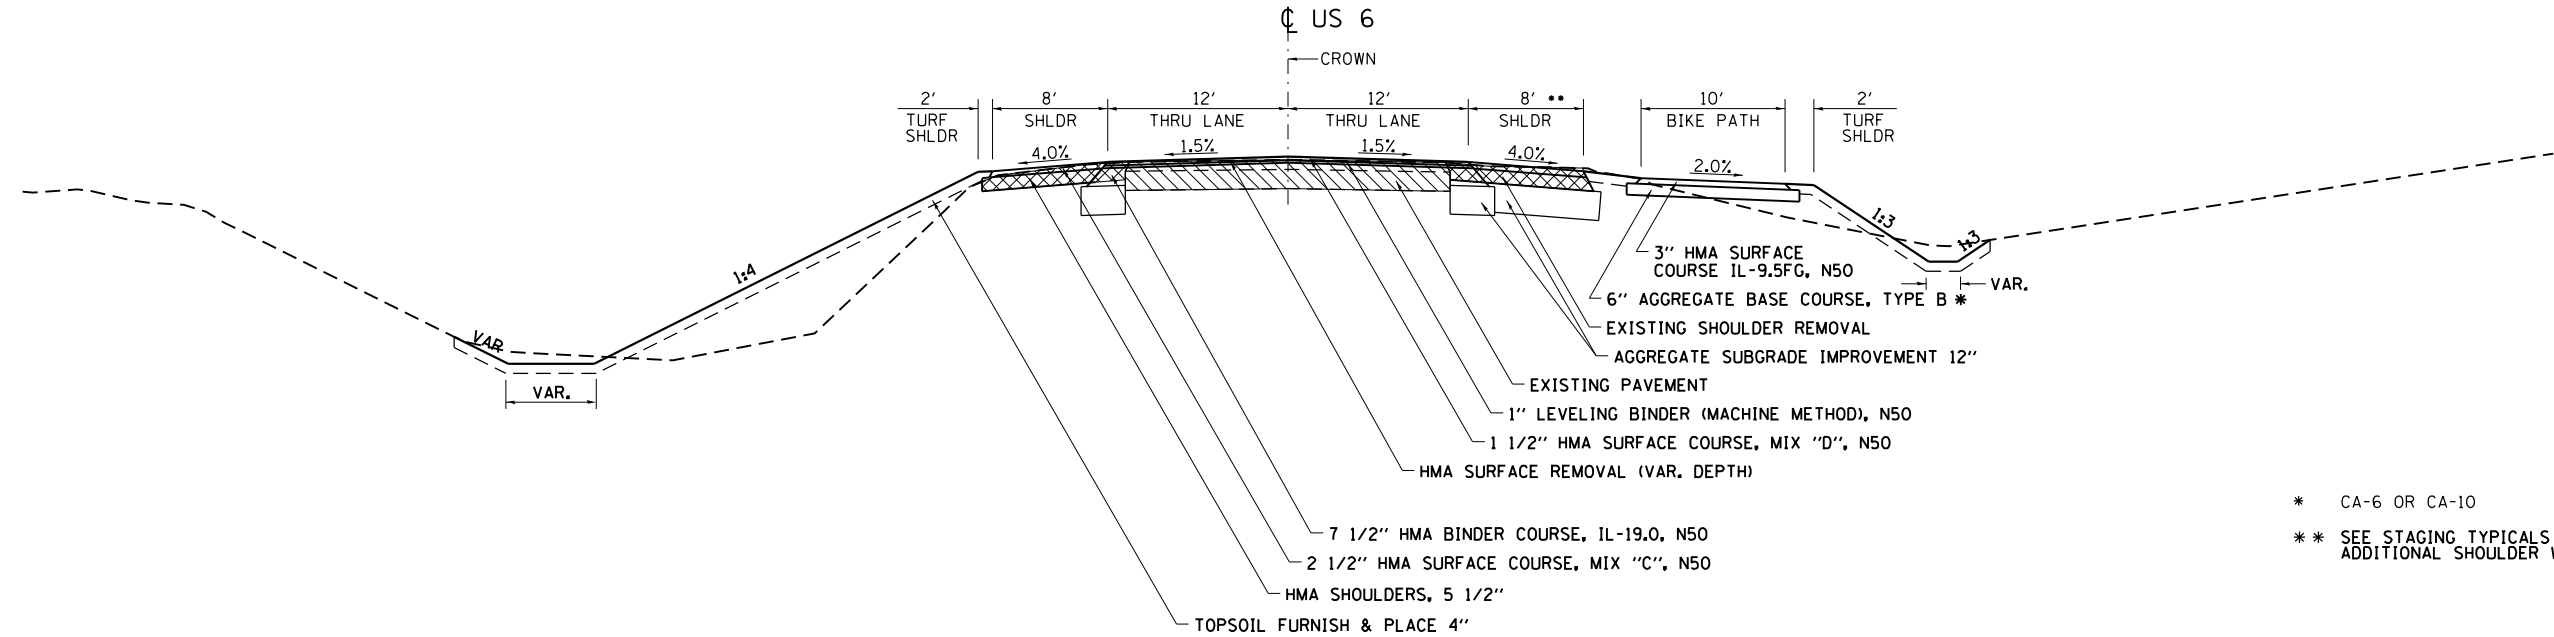

* CA-6 OR CA-10
 ** SEE STAGING TYPICALS FOR ADDITIONAL SHOULDER WIDTH

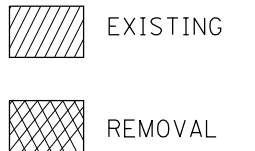

STA. 375+73.68 - STA. 380+00.00

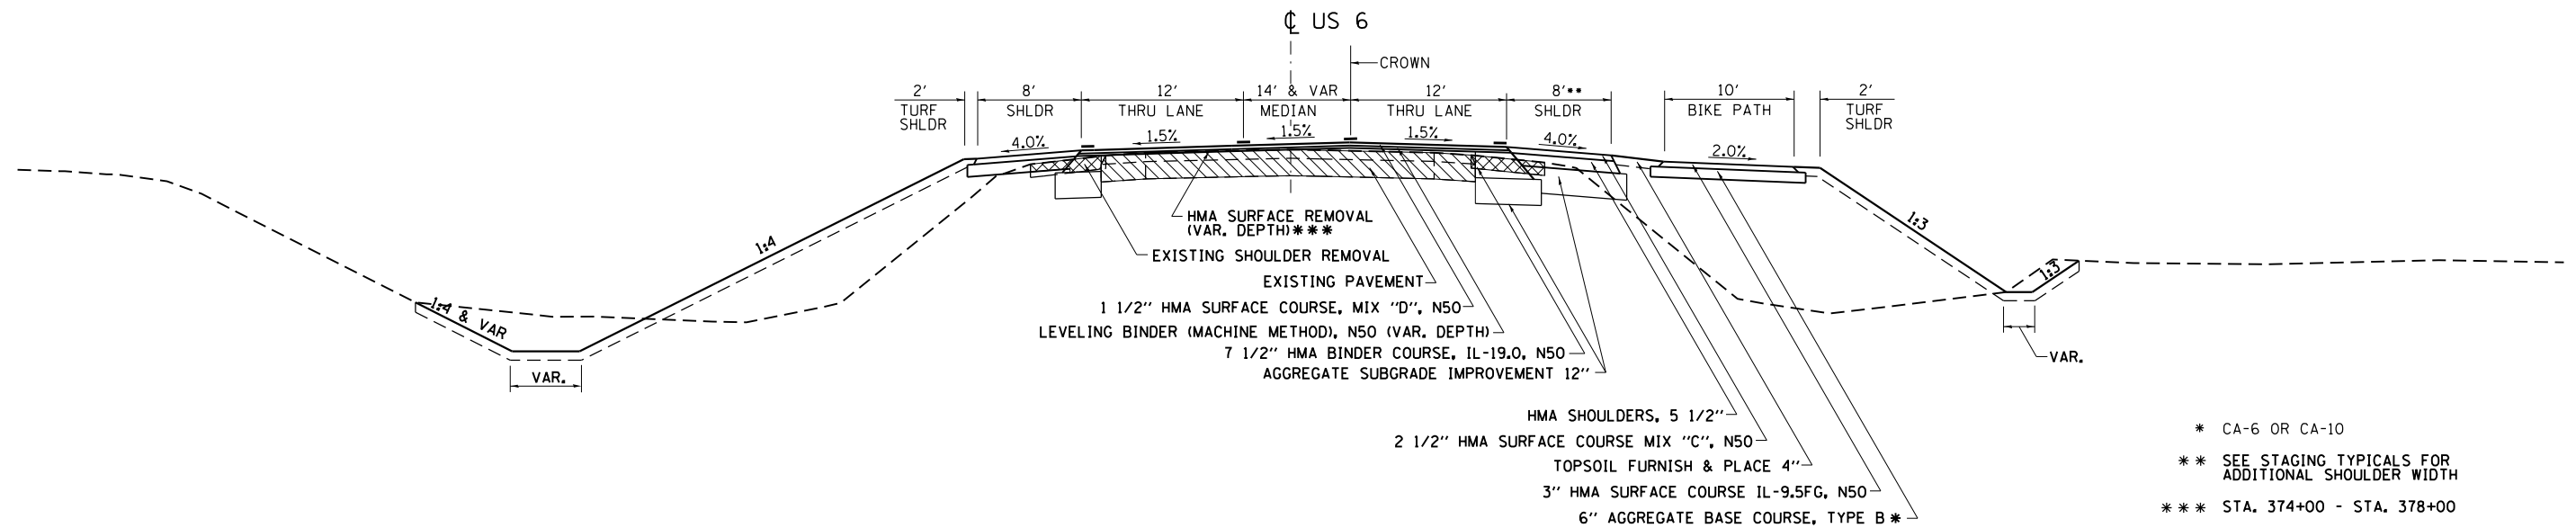

* CA-6 OR CA-10
 ** SEE STAGING TYPICALS FOR ADDITIONAL SHOULDER WIDTH
 *** STA. 374+00 - STA. 378+00

112 LBS / SY / INCH

FILE NAME =	USER NAME = renkesw	DESIGNED -	REVISED -	STATE OF ILLINOIS DEPARTMENT OF TRANSPORTATION	TYPICAL SECTIONS US RTE 6			F.A.U. RTE.	SECTION	COUNTY	TOTAL SHEETS	SHEET NO.					
Default	ct:\pw\work\p\dot\renkesw\dms36691\d201584-sht-tp.dgn	DRAWN -	REVISED -		SCALE:	SHEET	OF	SHEETS	STA.	TO	STA.	5789	40BR	ROCK ISLAND	225	14	
	PLOT SCALE = 100.0000' / in.	CHECKED -	REVISED -														
	PLOT DATE = Wed Dec 19 08:36:13 2012	DATE -	REVISED -														
												ILLINOIS FED. AID PROJECT		CONTRACT NO. 64341			