



TYPICAL SECTIONS


STA. 380+00.00 - STA. 381+38.68

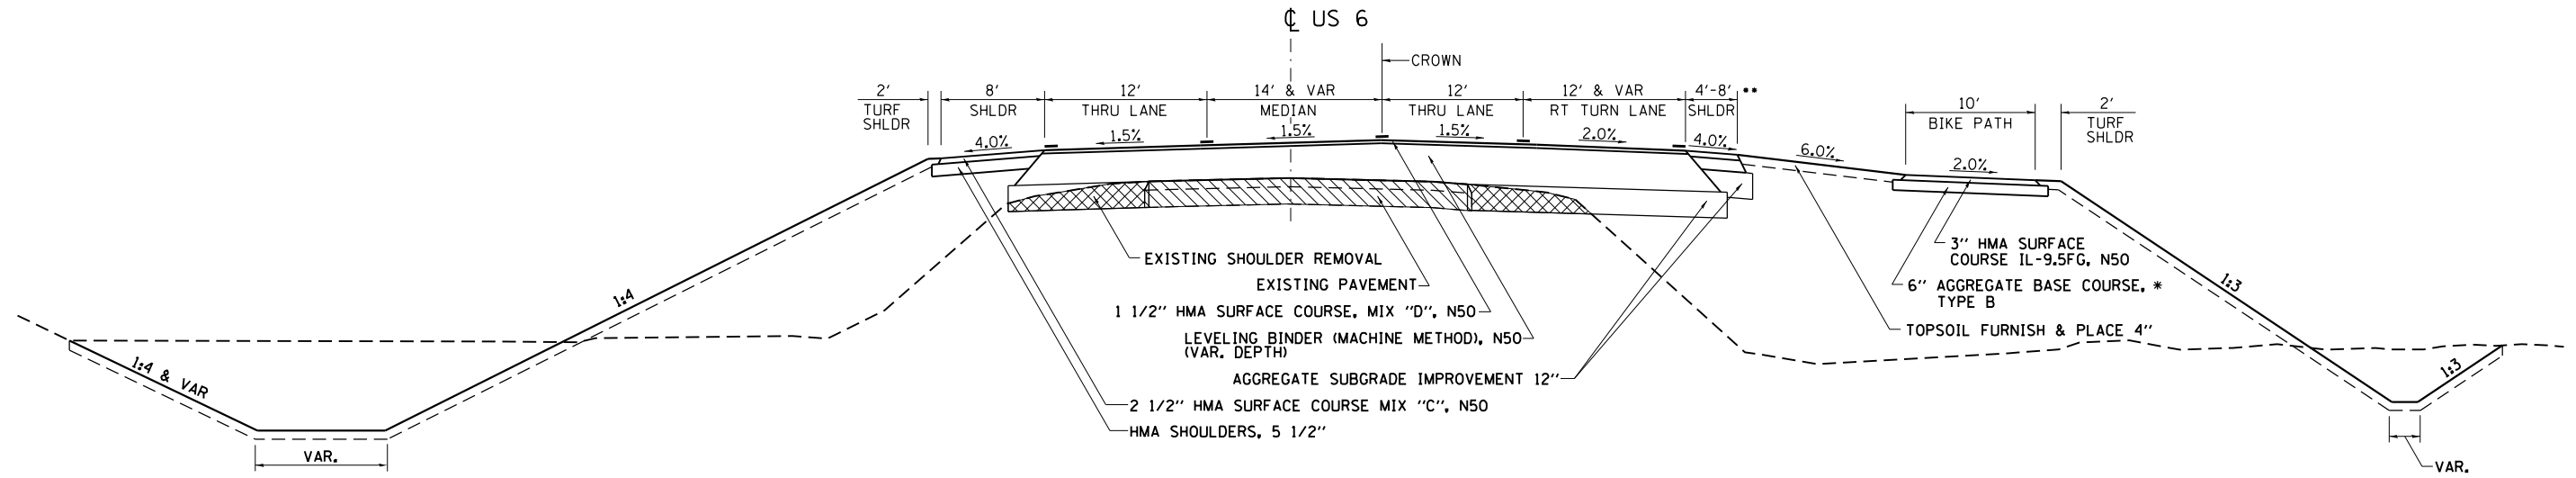

* CA-6 OR CA-10
 ** SEE STAGING TYPICALS FOR ADDITIONAL SHOULDER WIDTH

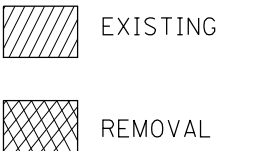

STA. 381+38.68 - STA. 382+00.00

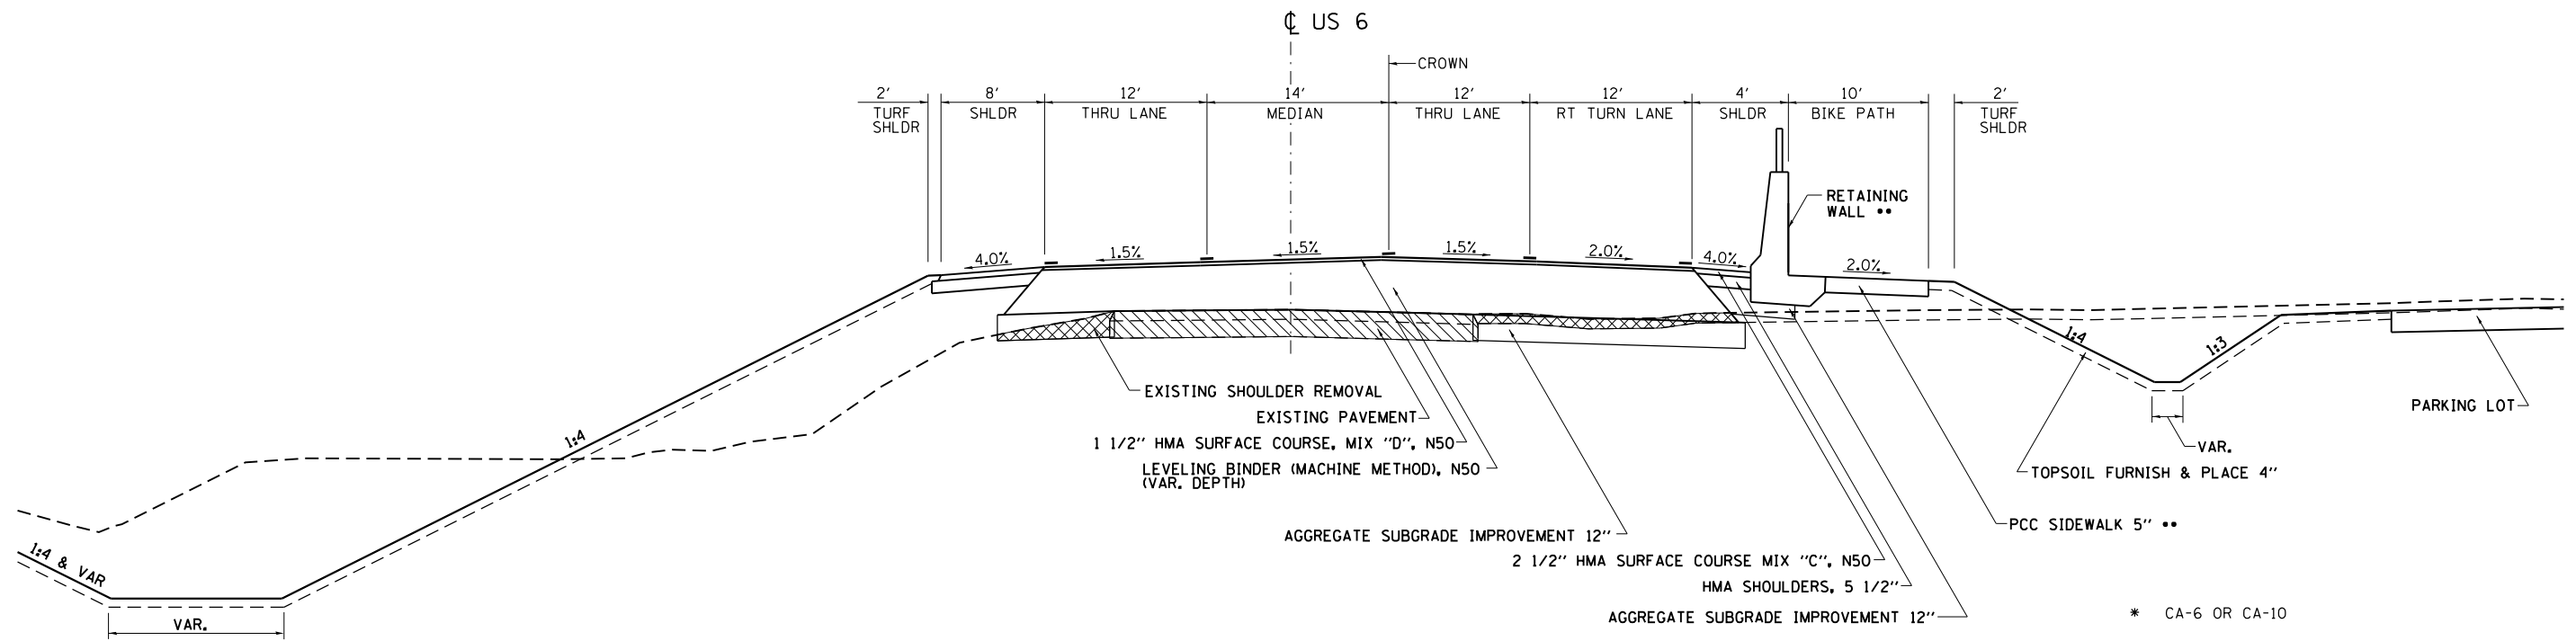

* CA-6 OR CA-10
 ** STA 381+81.34 - STA 382+64.38
 112 LBS / SY / INCH
 SEE REINFORCED CONCRETE BARRIER WALL FOR DETAILS

FILE NAME =	USER NAME = renkesw	DESIGNED -	REVISED -	STATE OF ILLINOIS DEPARTMENT OF TRANSPORTATION	TYPICAL SECTIONS US RTE 6			F.A.U. RTE.	SECTION	COUNTY	TOTAL SHEETS	SHEET NO.
Default	Plot Scale = 100.0000' / in.	DRAWN -	REVISED -					5789	40BR	ROCK ISLAND	225	15
	PLOT DATE = Wed Dec 19 08:36:45 2012	CHECKED -	REVISED -		SCALE:	SHEET	OF SHEETS	STA.	TO STA.	CONTRACT NO. 64341		
		DATE -	REVISED -		ILLINOIS FED. AID PROJECT							