



TYPICAL SECTIONS

STA. 387+90.08 - STA. 394+05.08

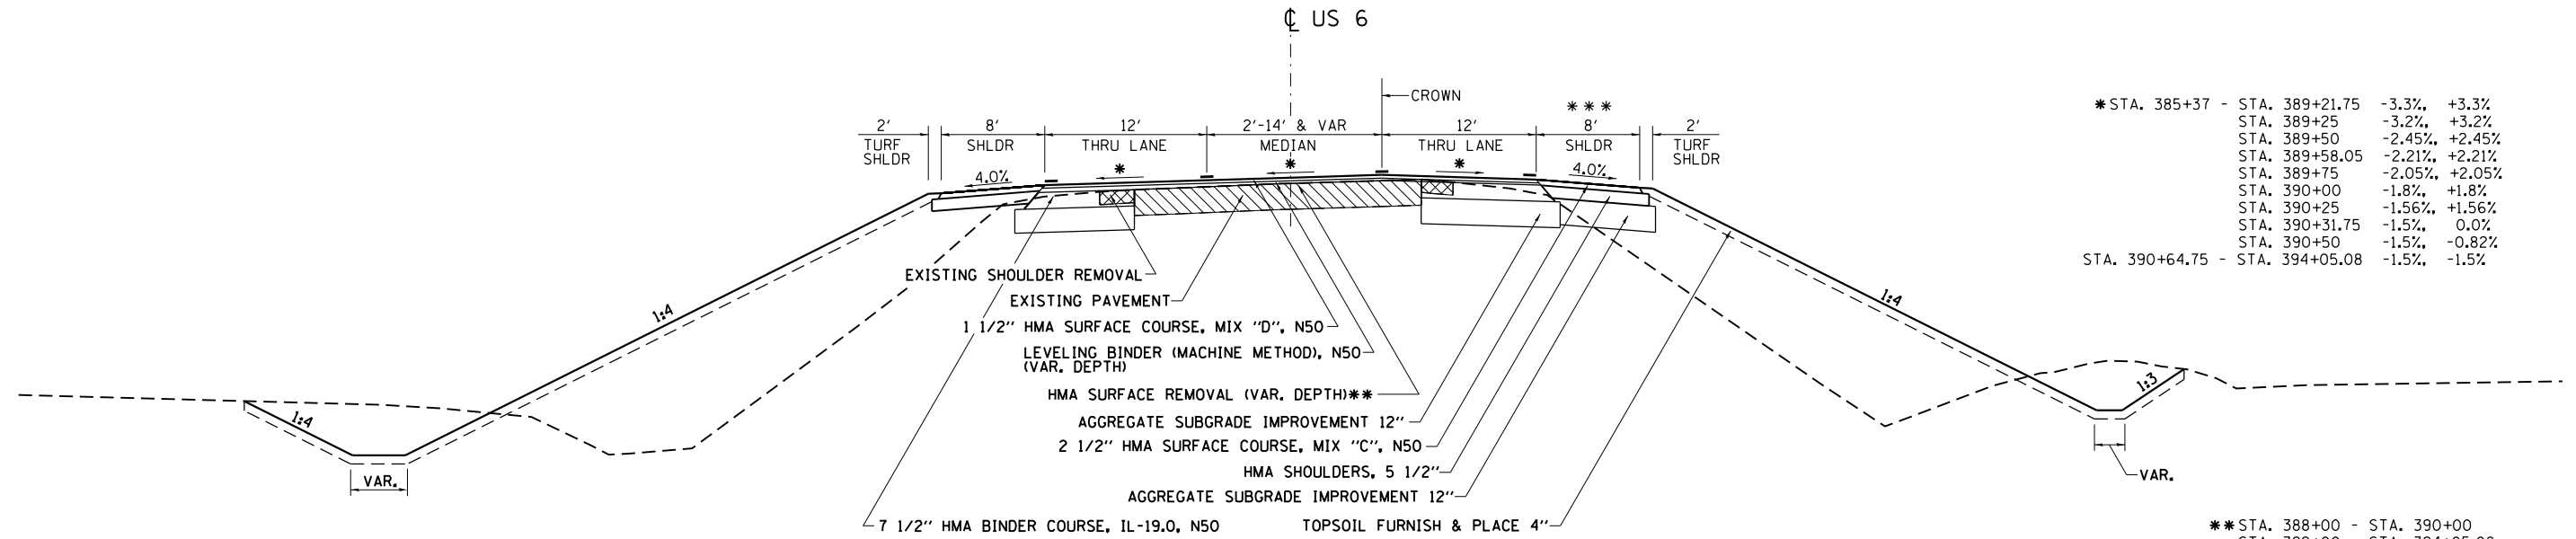


TYPICAL DETAIL

HMA SHOULDER

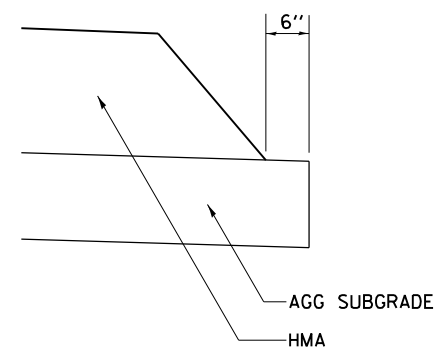


BIKE PATH

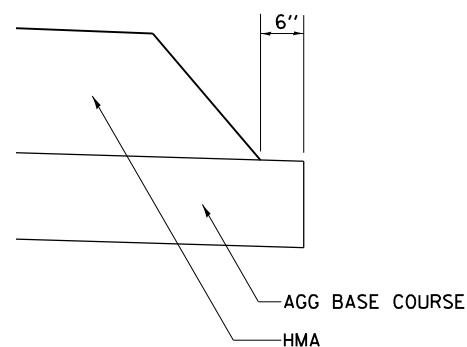

TYPICAL TAPER

US 6
STA. 374+00 - STA. 374+75

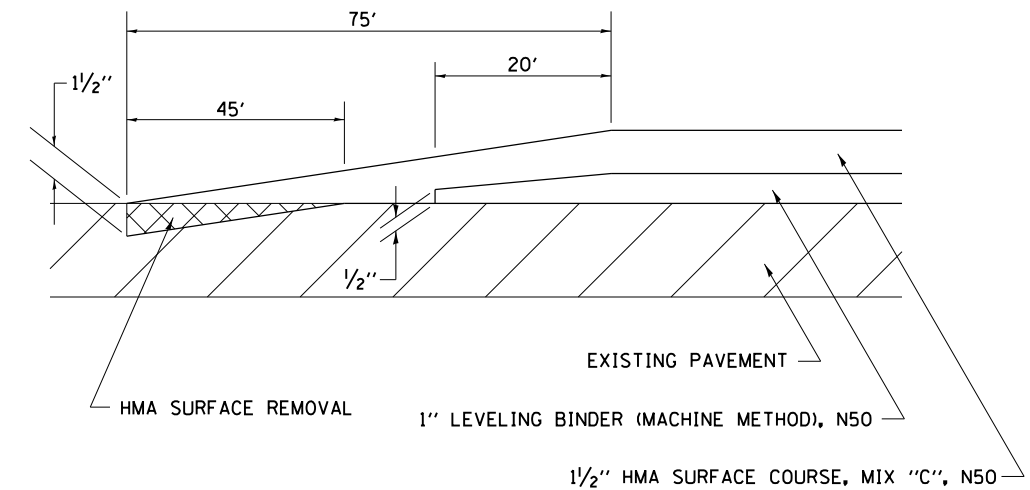

112 LBS / SY / INCH

FILE NAME =	USER NAME = renkesw	DESIGNED -	REVISED -	STATE OF ILLINOIS DEPARTMENT OF TRANSPORTATION	TYPICAL SECTIONS US RTE 6			F.A.U. RTE.	SECTION	COUNTY	TOTAL SHEETS	SHEET NO.				
Default	Plot Scale = 100.0000' / in.	DRAWN -	REVISED -		SCALE:	SHEET	OF	SHEETS	STA.	TO	STA.	5789	40BR	ROCK ISLAND	225	17
	PLOT DATE = Wed Dec 19 08:37:30 2012	CHECKED -	REVISED -													
		DATE -	REVISED -													

ILLINOIS FED. AID PROJECT