



STAGE 1 – TYPICAL SECTIONS

STA 382+64.38 - STA 384+15.16

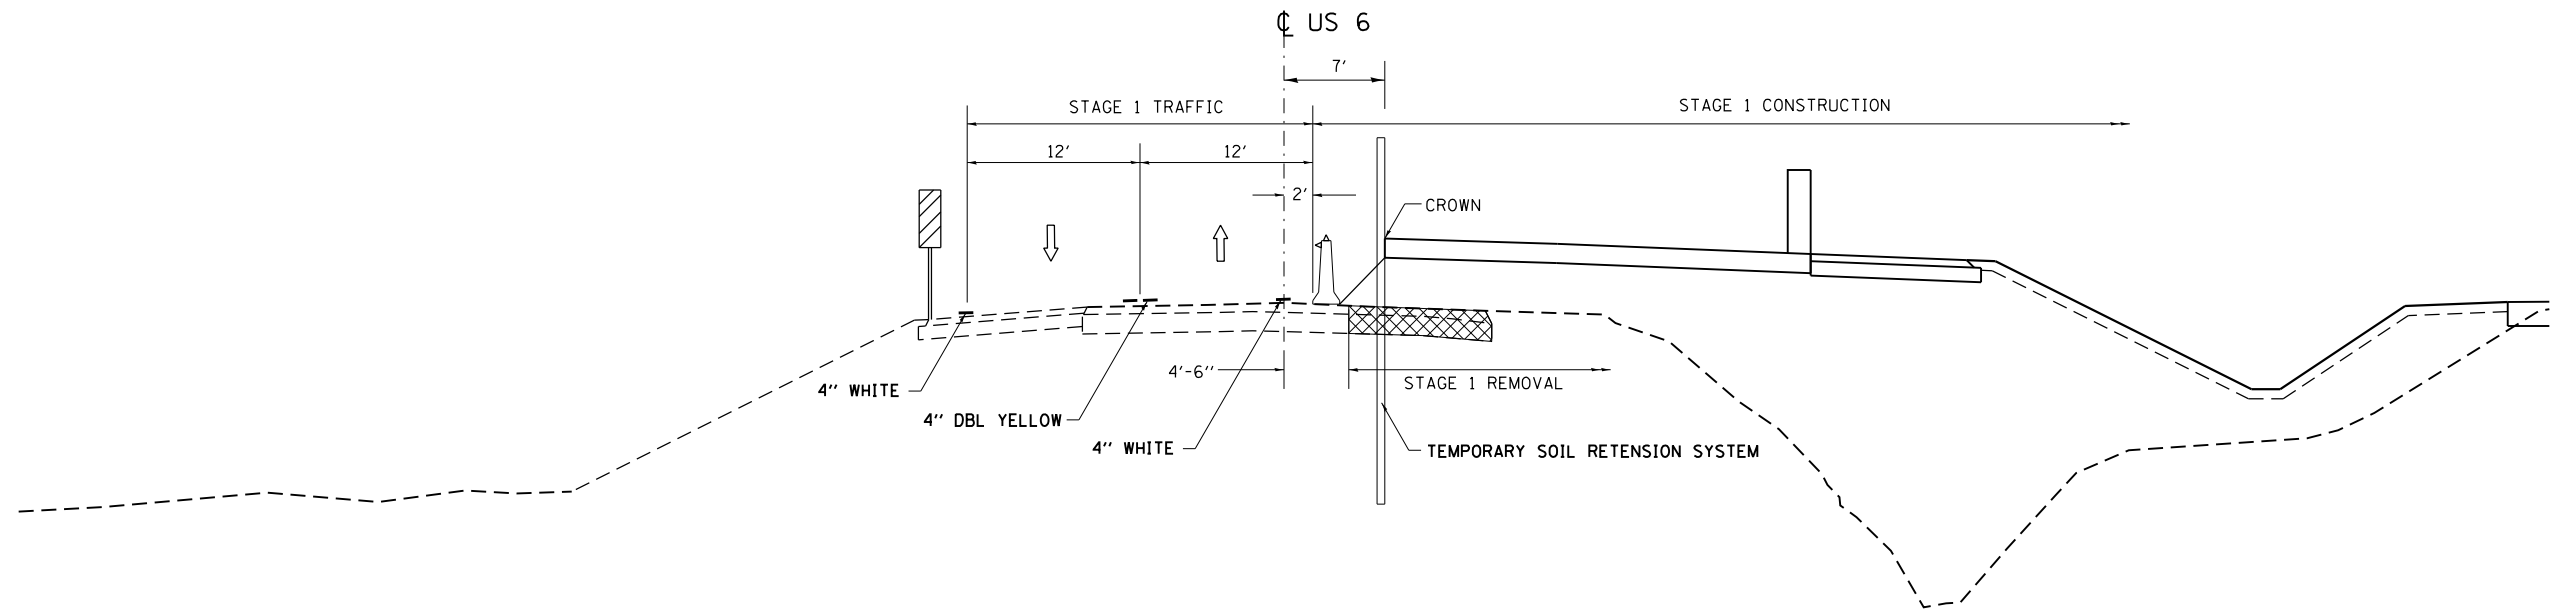

STA 384+15.16 - STA 394+05.16

= PAVEMENT REMOVAL

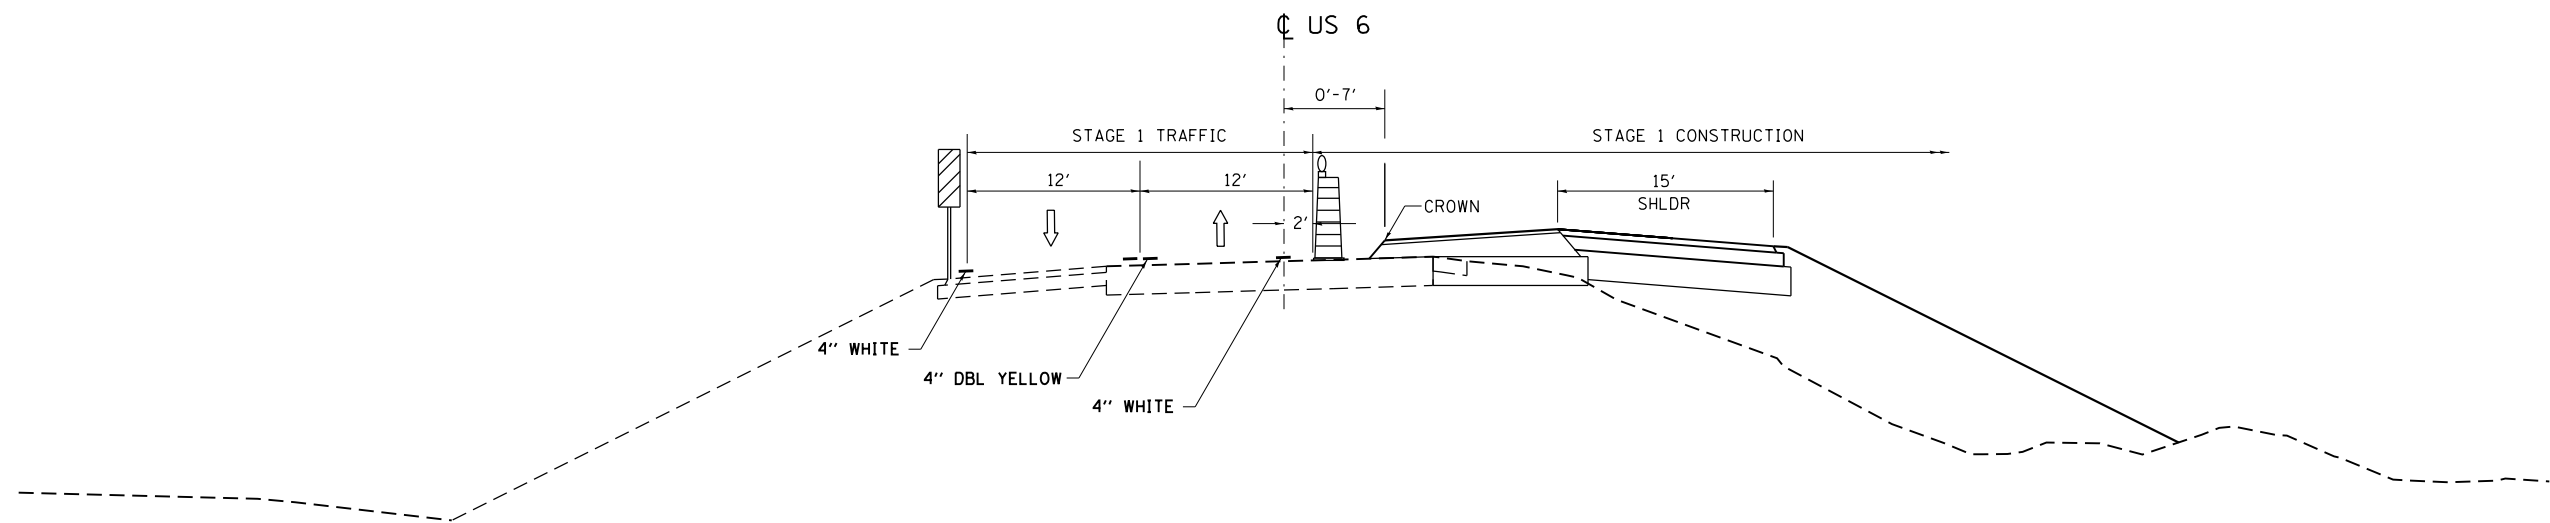

FILE NAME =	USER NAME = renkesw	DESIGNED -	REVISED -	STATE OF ILLINOIS DEPARTMENT OF TRANSPORTATION	US RTE 6 STAGE 1 TYPICAL SECTIONS			F.A.U RTE.	SECTION	COUNTY	TOTAL SHEETS	SHEET NO.
c:\pwork\pwork\renkesw\dms36691\d201584-sht-tp.dgn		DRAWN -	REVISED -					5789	40BR	ROCK ISLAND	225	23
Default	PLOT SCALE = 100.0000' / 1in.	CHECKED -	REVISED -		CONTRACT NO. 64341			ILLINOIS FED. AID PROJECT				
	PLOT DATE = Wed Dec 19 08:39:43 2012	DATE -	REVISED -		SCALE:	SHEET	OF	SHEETS	STA.	TO	STA.	