



STAGE 2 – TYPICAL SECTIONS

STA 15+40.20 - STA 18+00.00

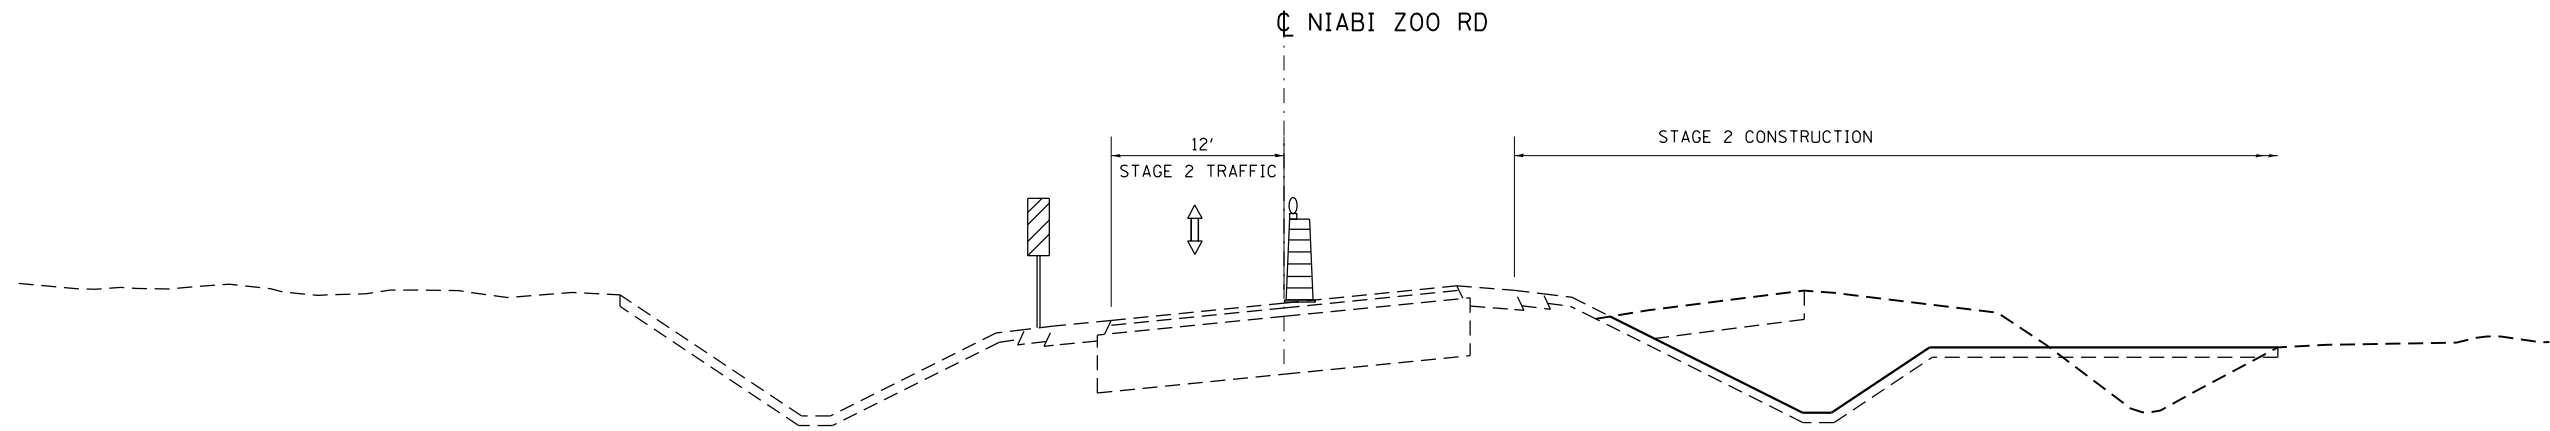

STA 18+00.00 - STA 19+80.08

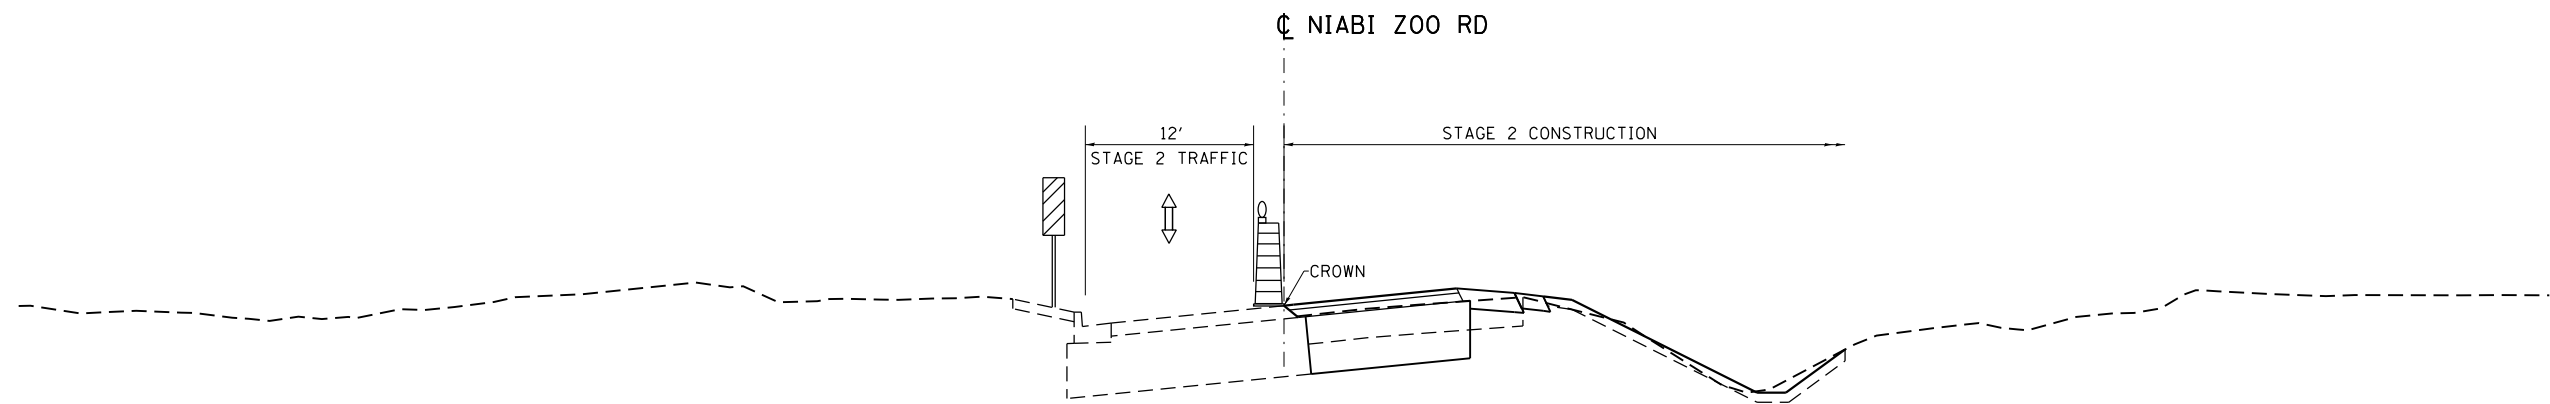

FILE NAME =	USER NAME = renkesw	DESIGNED -	REVISED -
c:\pwork\pwork\renkesw\dms36691\d2015084-sht-tp.dgn		DRAWN -	REVISED -
Default	PLOT SCALE = 100.0000' / in.	CHECKED -	REVISED -
	PLOT DATE = Wed Dec 19 08:41:14 2012	DATE -	REVISED -

**STATE OF ILLINOIS
DEPARTMENT OF TRANSPORTATION**

**NIABI ZOO RD
STAGE 2 TYPICAL SECTIONS**

SCALE: SHEET OF SHEETS STA. TO STA.

F.A.U. RTE.	SECTION	COUNTY	TOTAL SHEETS	SHEET NO.
5789	40BR	ROCK ISLAND	225	27
				CONTRACT NO. 64341
ILLINOIS FED. AID PROJECT				