



PLAN	SURVEYED	BY	DATE
	PLOTTED		
	NOTE BOOK		
	NO.		
	NO.		
	NO.		

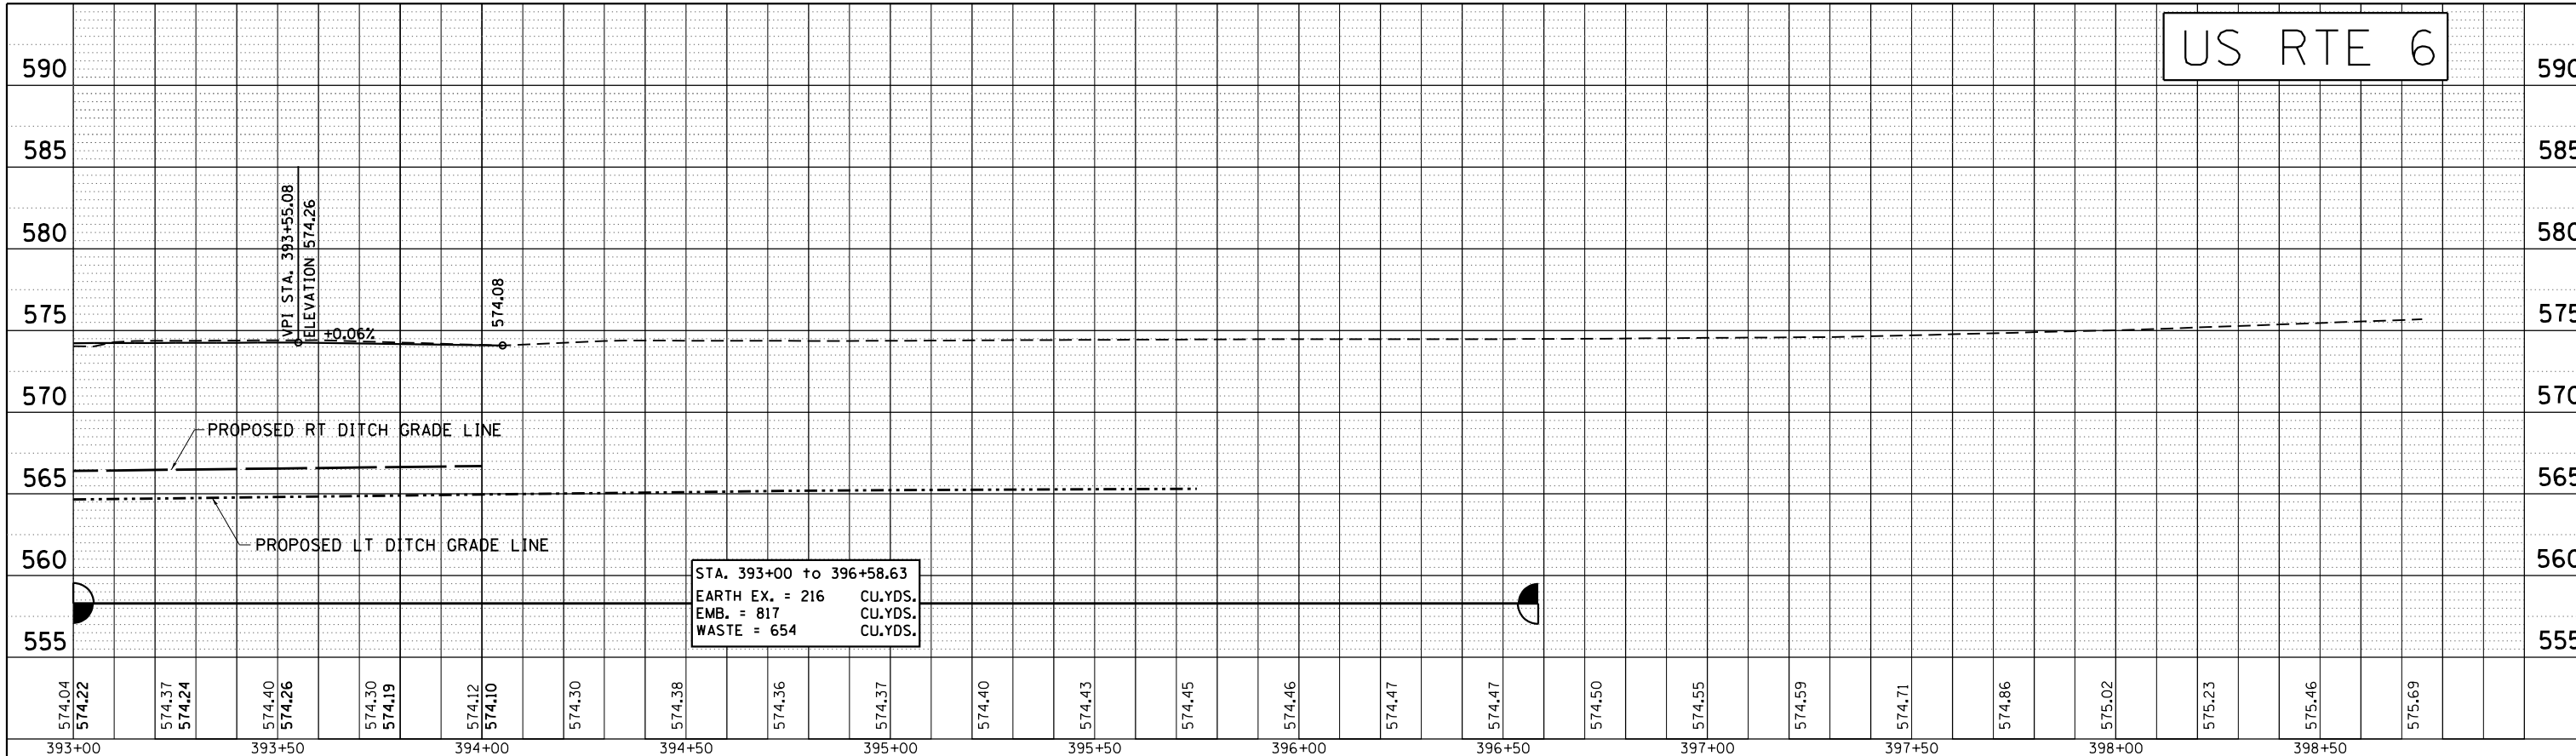

PROFILE	SURVEYED	BY	DATE
	PLOTTED		
	GRADES CHECKED		
	STRUCTURE		
	NO.		
	NO.		
	NO.		

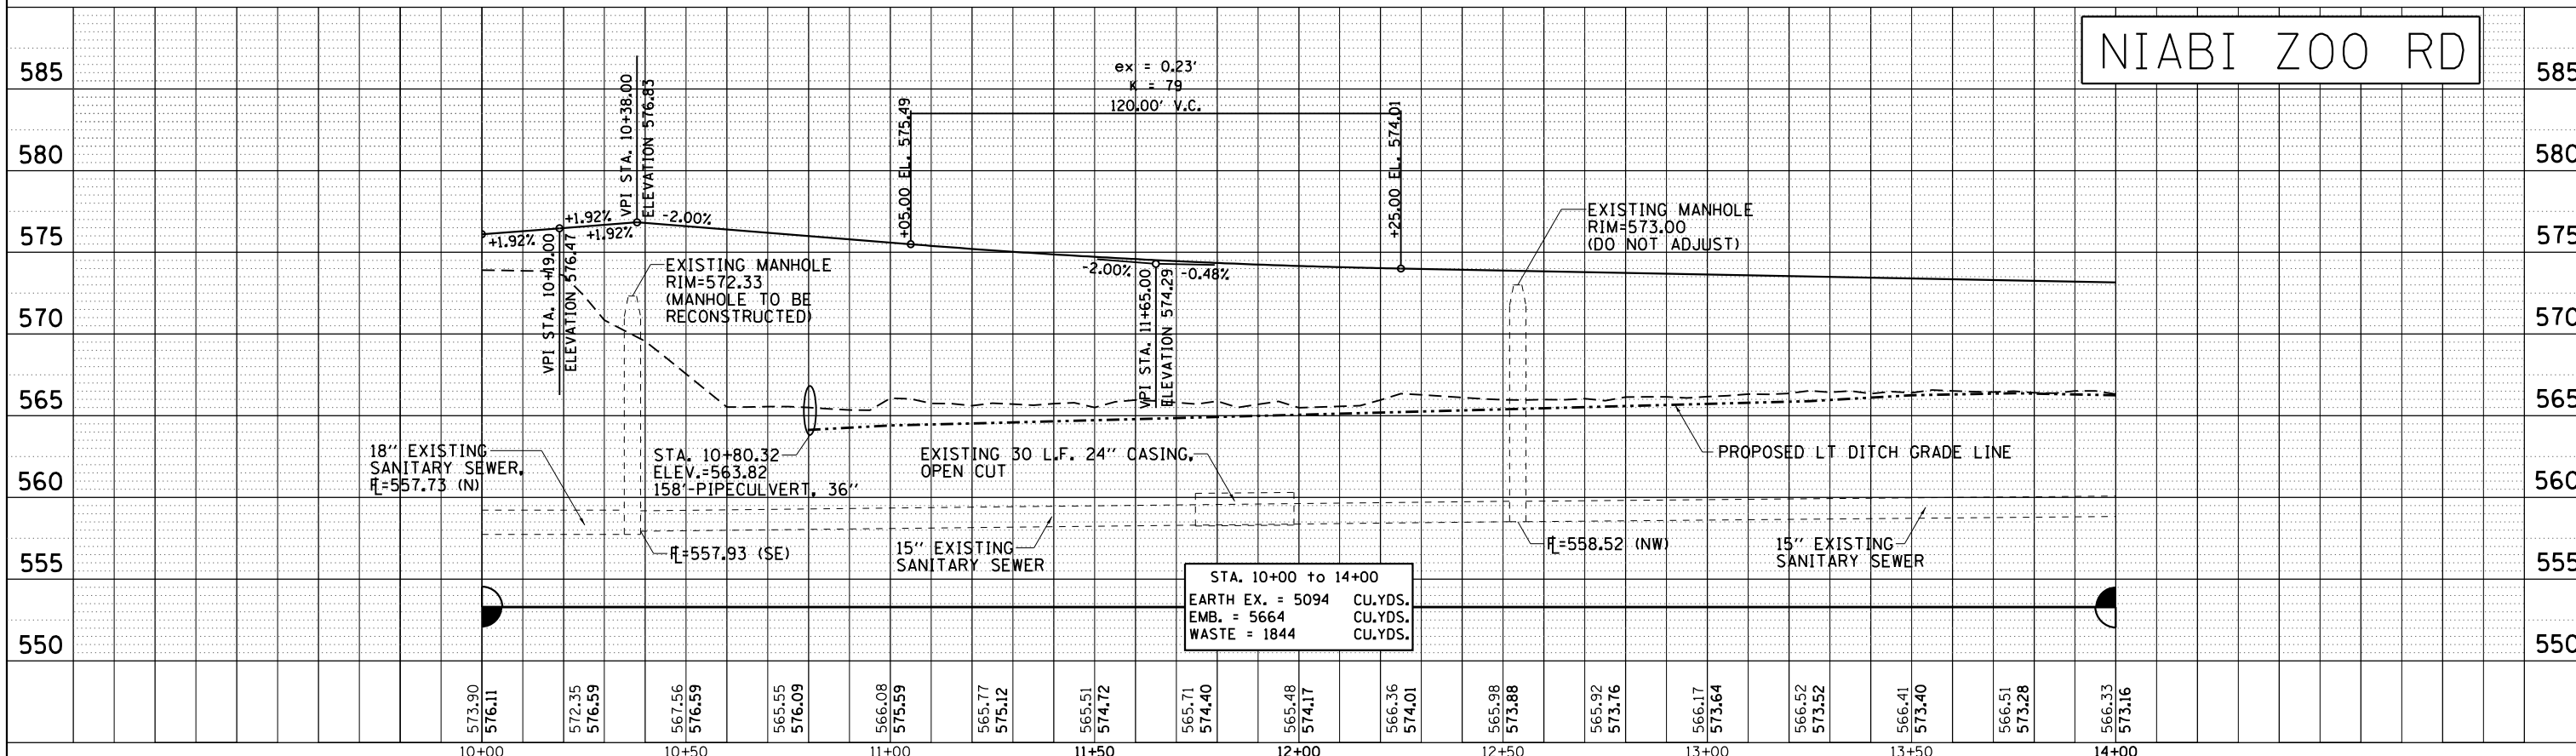

FILE NAME =	USER NAME = renkesw	DESIGNED -	REVISED -	STATE OF ILLINOIS DEPARTMENT OF TRANSPORTATION	US 6 & NIABI ZOO RD PLAN & PROFILE	F.A.U. RTE.	SECTION	COUNTY	TOTAL SHEETS	SHEET NO.	
c:\pwork\pwsdot\renkesw\dms36691\020584-sh1-plnpr.f.dgn		DRAWN -	REVISED -			5789	40BR	ROCK ISLAND	225	54	
PLOT SCALE = 40.0000' / in.		CHECKED -	REVISED -			CONTRACT NO. 64341					
PLOT DATE = Wed Dec 19 09:28:45 2012		DATE -	REVISED -			ILLINOIS FED. AID PROJECT					