
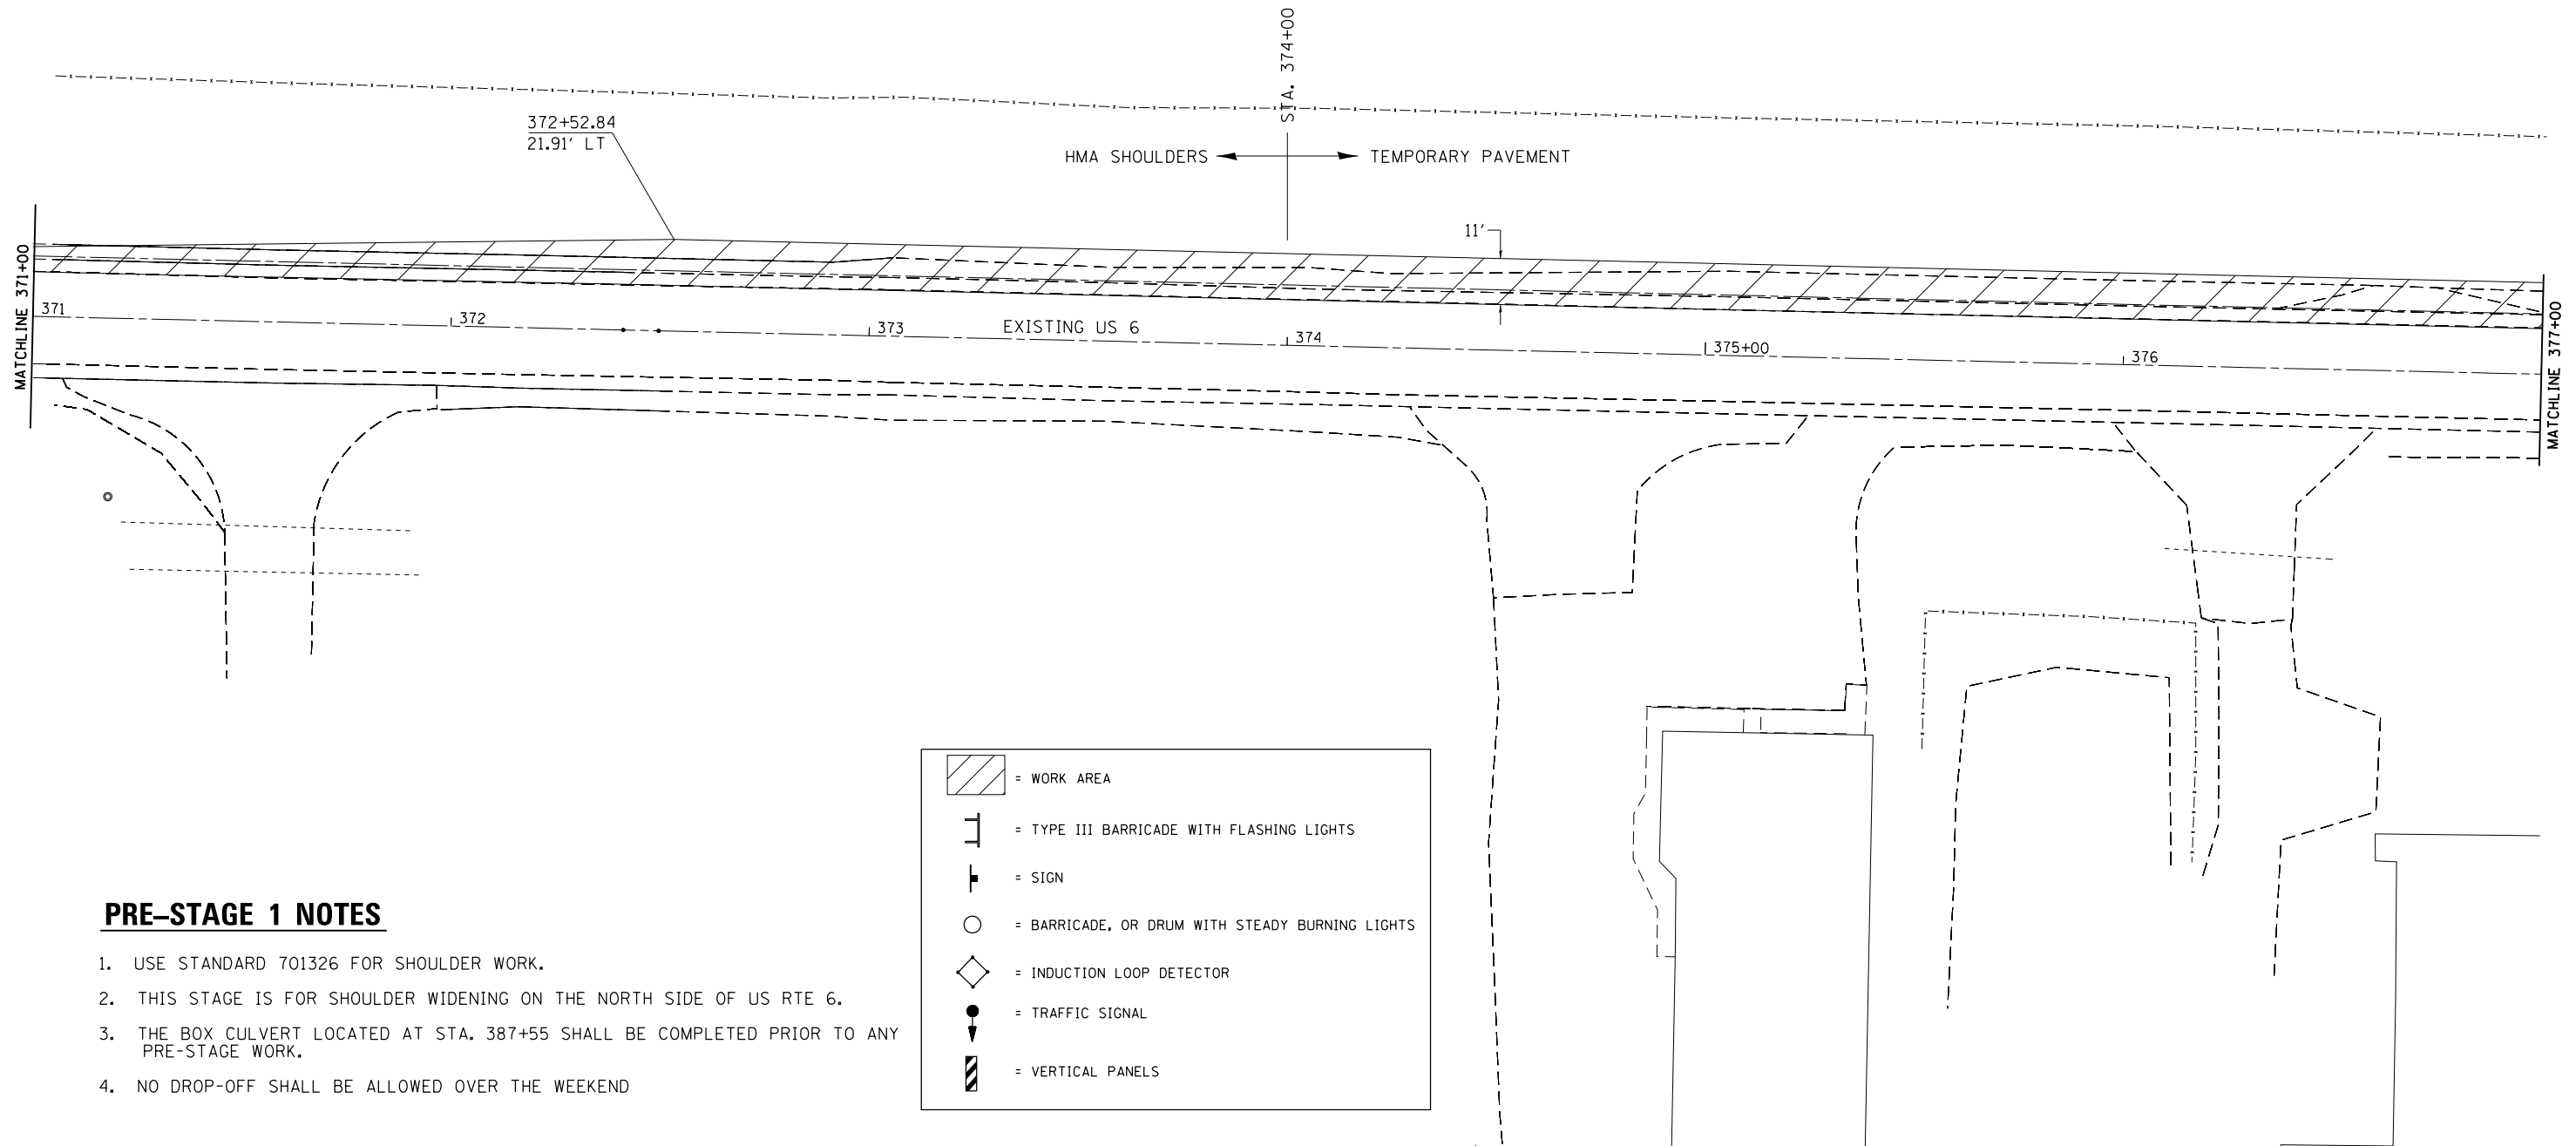


PRE-STAGE 1

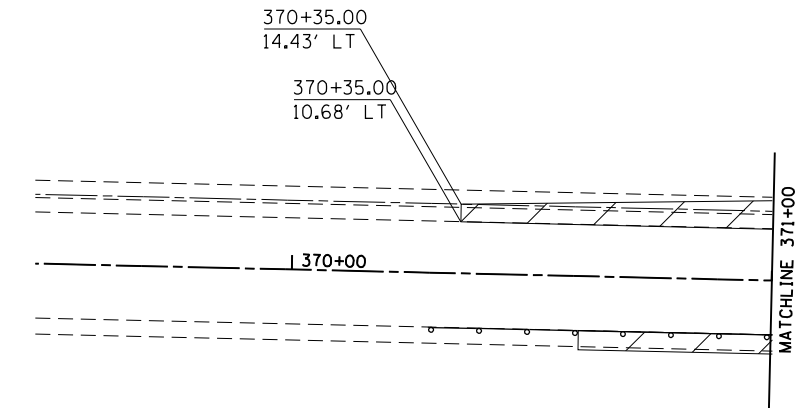

PRE-STAGE 1 NOTES

1. USE STANDARD 701326 FOR SHOULDER WORK.
2. THIS STAGE IS FOR SHOULDER WIDENING ON THE NORTH SIDE OF US RTE 6.
3. THE BOX CULVERT LOCATED AT STA. 387+55 SHALL BE COMPLETED PRIOR TO ANY PRE-STAGE WORK.
4. NO DROP-OFF SHALL BE ALLOWED OVER THE WEEKEND

	= WORK AREA
	= TYPE III BARRICADE WITH FLASHING LIGHTS
	= SIGN
	= BARRICADE, OR DRUM WITH STEADY BURNING LIGHTS
	= INDUCTION LOOP DETECTOR
	= TRAFFIC SIGNAL
	= VERTICAL PANELS

FILE NAME =	USER NAME = renkesw	DESIGNED - _____	REVISED - _____
ct:\pw\work\p\dot\renkesw\dms36691\0205584-sht-staging.dgn		DRAWN - _____	REVISED - _____
Default	PLOT SCALE = 40.0000' / in.	CHECKED - _____	REVISED - _____
	PLOT DATE = Wed Dec 19 10:41:24 2012	DATE - _____	REVISED - _____

**STATE OF ILLINOIS
DEPARTMENT OF TRANSPORTATION**

US 6			
PRE-STAGE 1			
SCALE: _____	SHEET _____ OF _____ SHEETS	STA. _____ TO STA. _____	

F.A.U. RTE.	SECTION	COUNTY	TOTAL SHEETS	SHEET NO.
5789	40BR	ROCK ISLAND	225	57
CONTRACT NO. 64341			ILLINOIS FED. AID PROJECT	