


PRE-STAGE 2

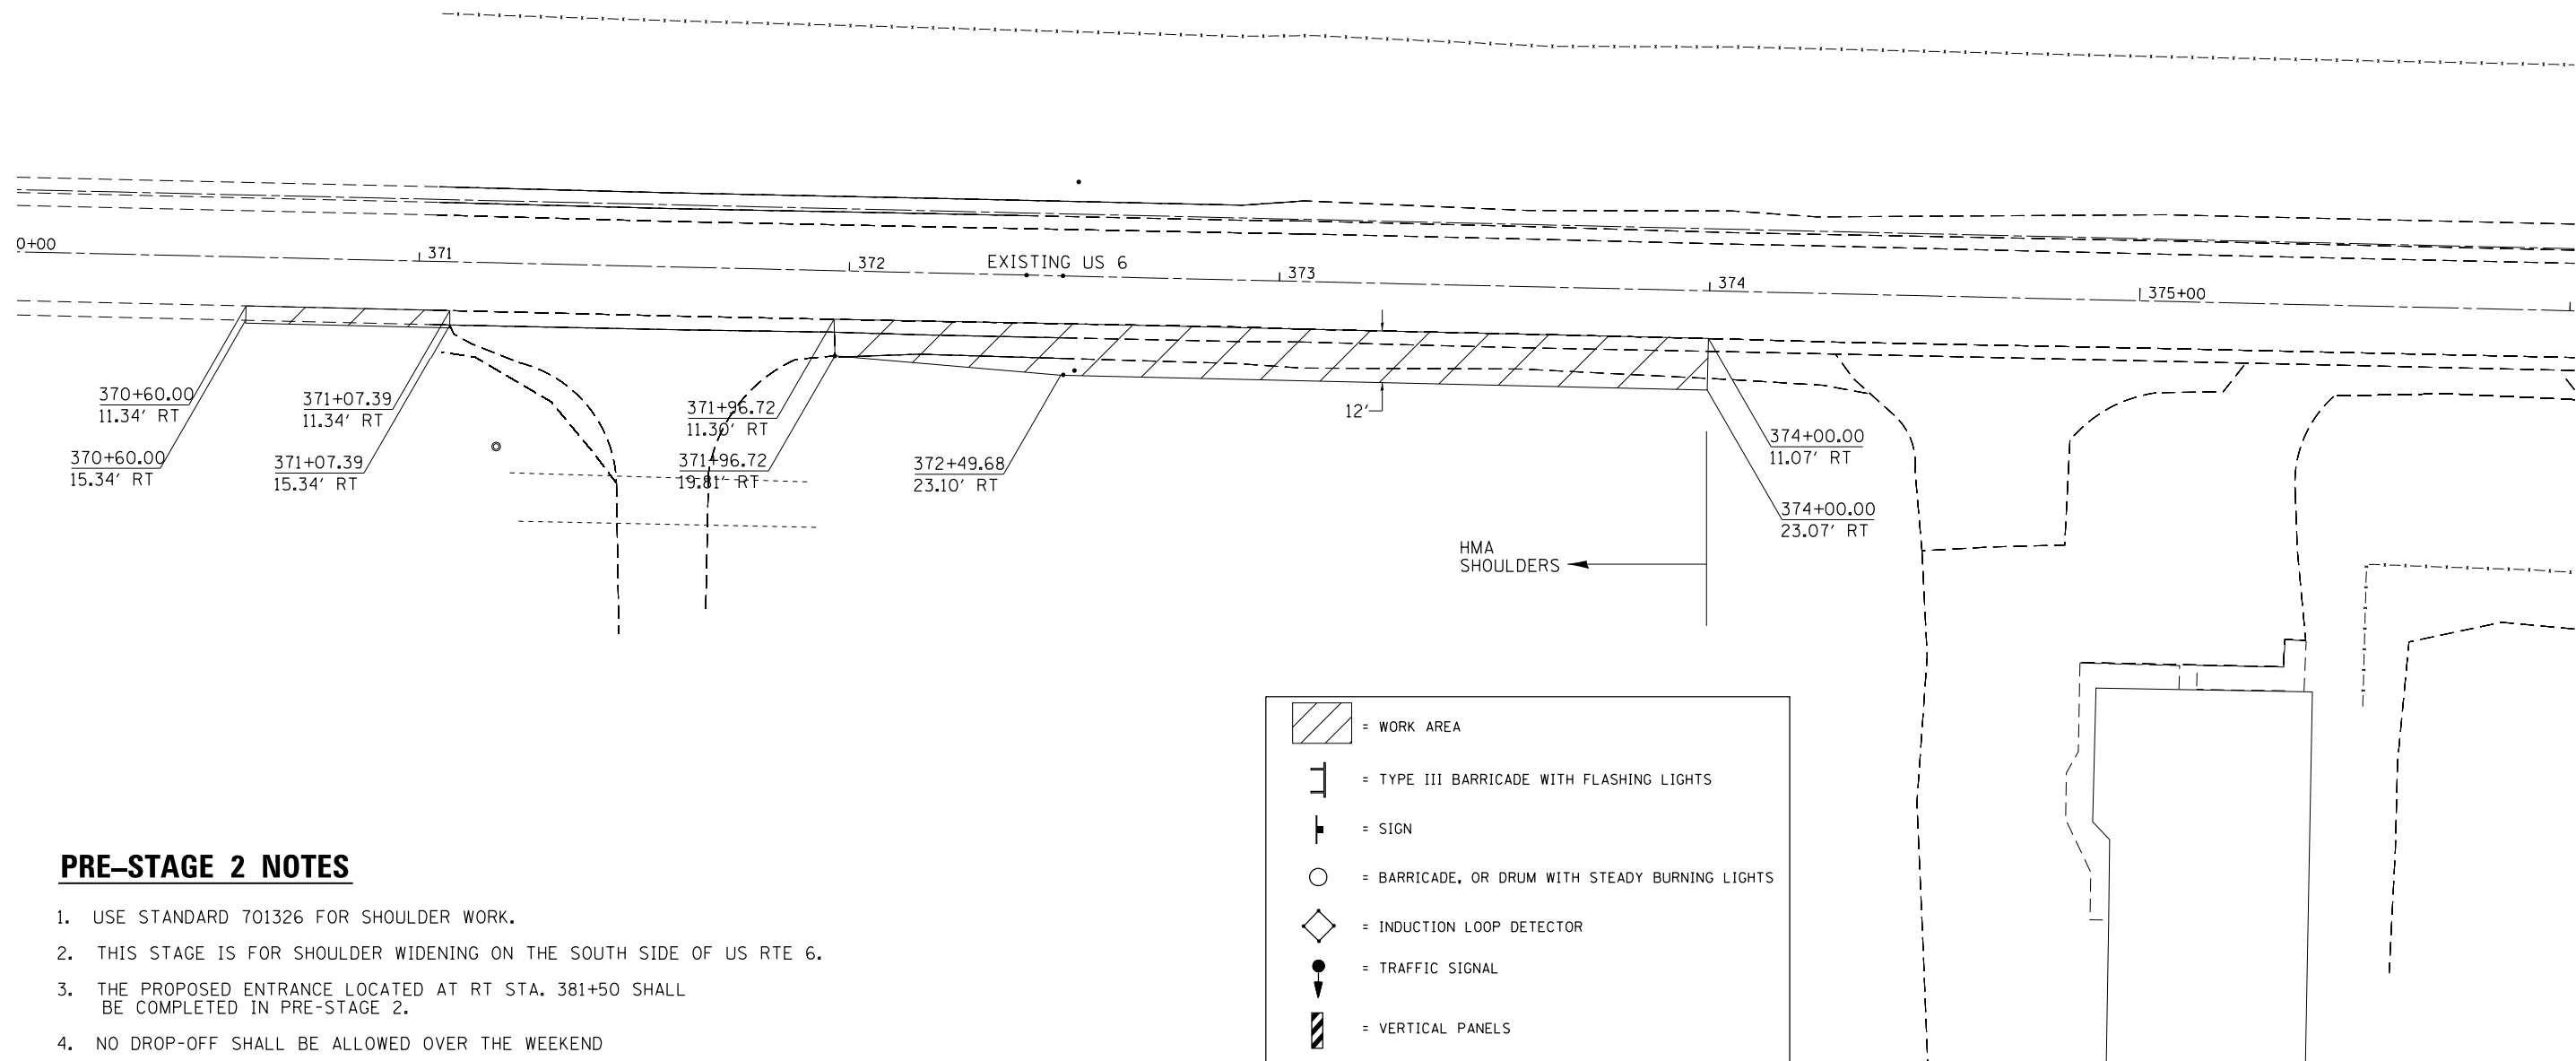

1. USE STANDARD 701326 FOR SHOULDER WORK.
2. THIS STAGE IS FOR SHOULDER WIDENING ON THE SOUTH SIDE OF US RTE 6.
3. THE PROPOSED ENTRANCE LOCATED AT RT STA. 381+50 SHALL BE COMPLETED IN PRE-STAGE 2.
4. NO DROP-OFF SHALL BE ALLOWED OVER THE WEEKEND

	= WORK AREA
	= TYPE III BARRICADE WITH FLASHING LIGHTS
	= SIGN
	= BARRICADE, OR DRUM WITH STEADY BURNING LIGHTS
	= INDUCTION LOOP DETECTOR
	= TRAFFIC SIGNAL
	= VERTICAL PANELS

FILE NAME =	USER NAME = renkesw	DESIGNED - _____	REVISED - _____
ct:\pw\work\p\dot\renkesw\dms36691\0205584-sht-staging.dgn		DRAWN - _____	REVISED - _____
Default	PLOT SCALE = 40.0000' / in.	CHECKED - _____	REVISED - _____
	PLOT DATE = Wed Dec 19 10:43:56 2012	DATE - _____	REVISED - _____

**STATE OF ILLINOIS
DEPARTMENT OF TRANSPORTATION**

US 6 PRE-STAGE 2			
SCALE: _____	SHEET _____	OF _____ SHEETS	STA. _____ TO STA. _____

F.A.U. RTE.	SECTION	COUNTY	TOTAL SHEETS	SHEET NO.
5789	40BR	ROCK ISLAND	225	62
CONTRACT NO. 64341				
ILLINOIS FED. AID PROJECT				