


STAGE 1

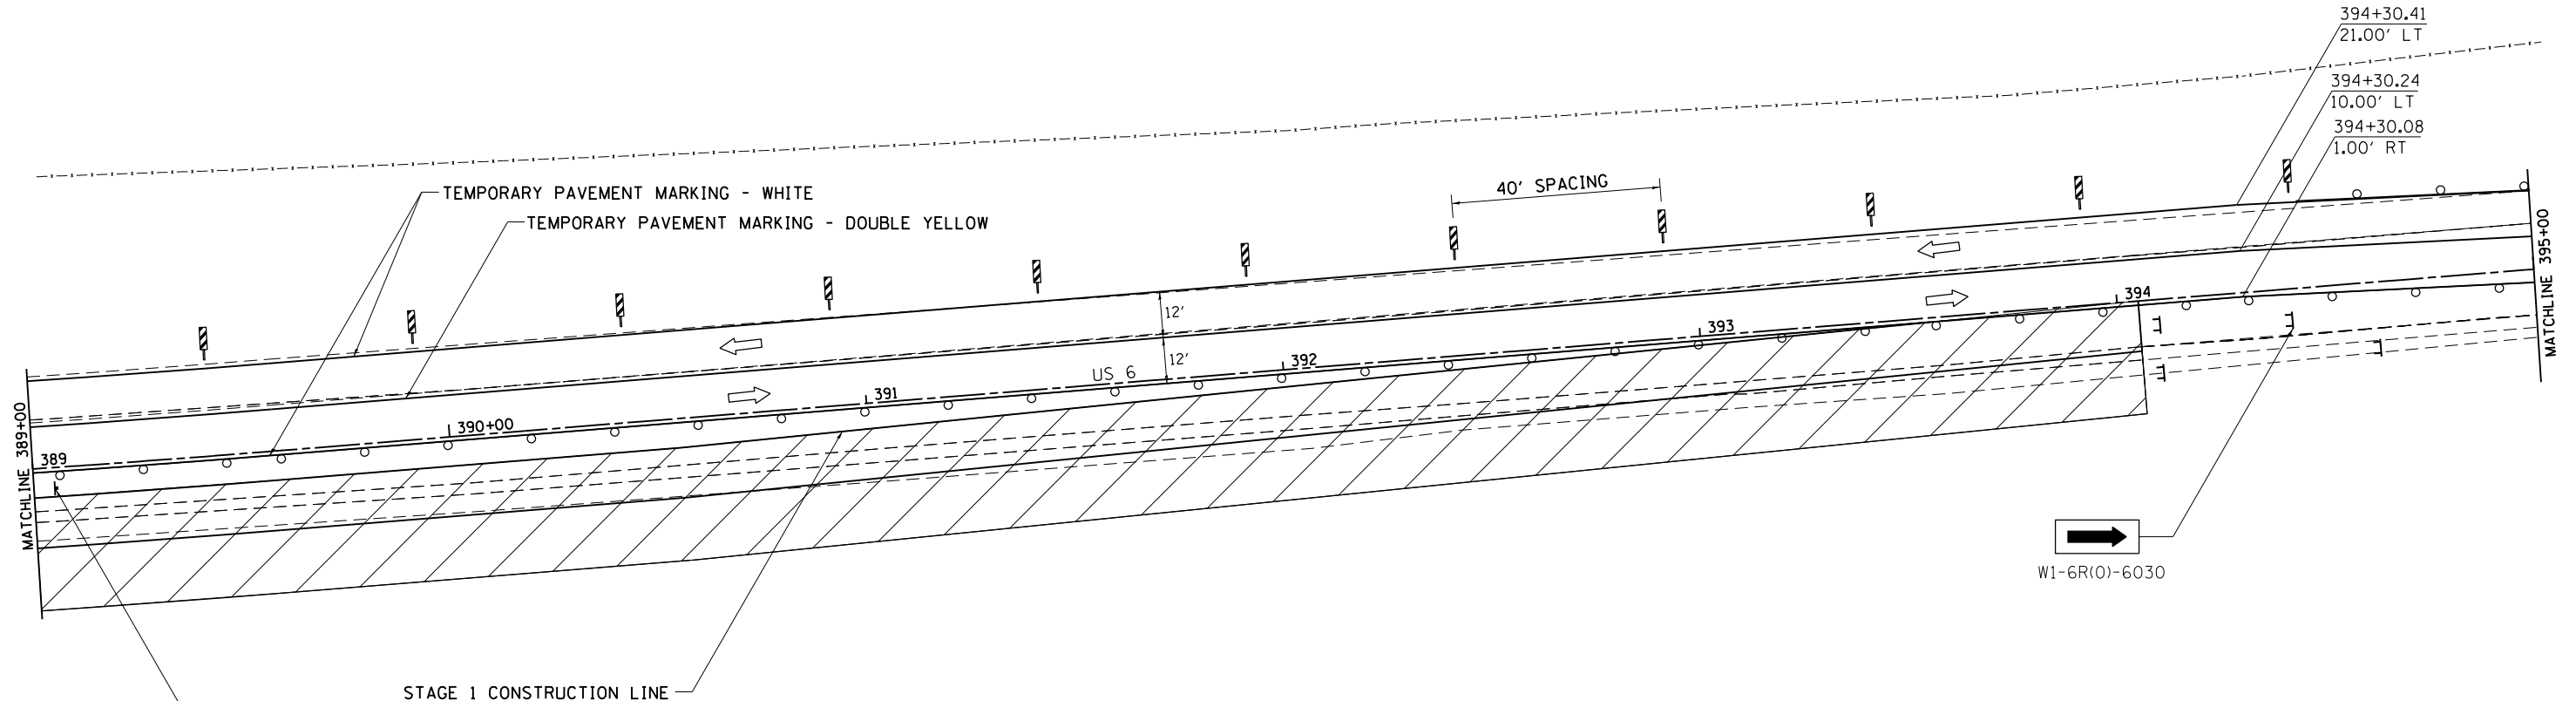


W1-4R(O)-48



W13-1(O)-2424

STAGE 1 NOTES

1. USE STANDARD 701331 FOR WORK.
2. NIABI ZOO ROAD CLOSED TO 78TH AVENUE.
3. BARRIER WALL OFFSETS ARE TO THE TRAFFIC SIDE OF THE WALL.

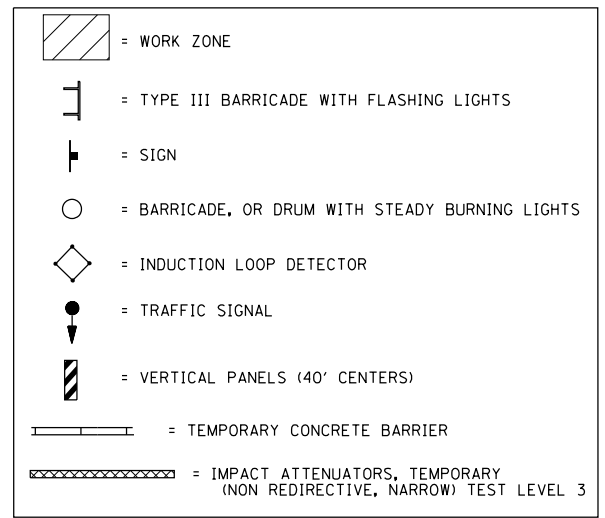

FILE NAME =	USER NAME = renkesw	DESIGNED - _____	REVISED - _____
et:\pw\work\pwidot\renkesw\dms36691\0205584-sht-staging.dgn		DRAWN - _____	REVISED - _____
Default	PLOT SCALE = 40.0000' / in.	CHECKED - _____	REVISED - _____
	PLOT DATE = Wed Dec 19 10:46:07 2012	DATE - _____	REVISED - _____

**STATE OF ILLINOIS
DEPARTMENT OF TRANSPORTATION**

US 6	
STAGE 1	
SCALE: _____	SHEET _____ OF _____ SHEETS STA. _____ TO STA. _____

F.A.U. RTE.	SECTION	COUNTY	TOTAL SHEETS	SHEET NO.
5789	40BR	ROCK ISLAND	225	67
CONTRACT NO. 64341			ILLINOIS FED. AID PROJECT	