
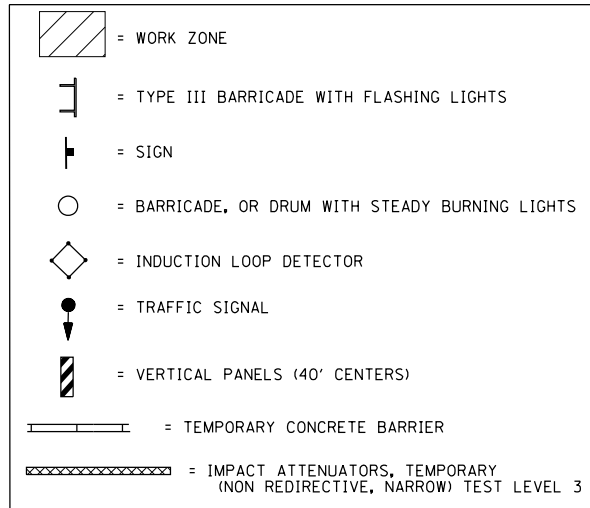
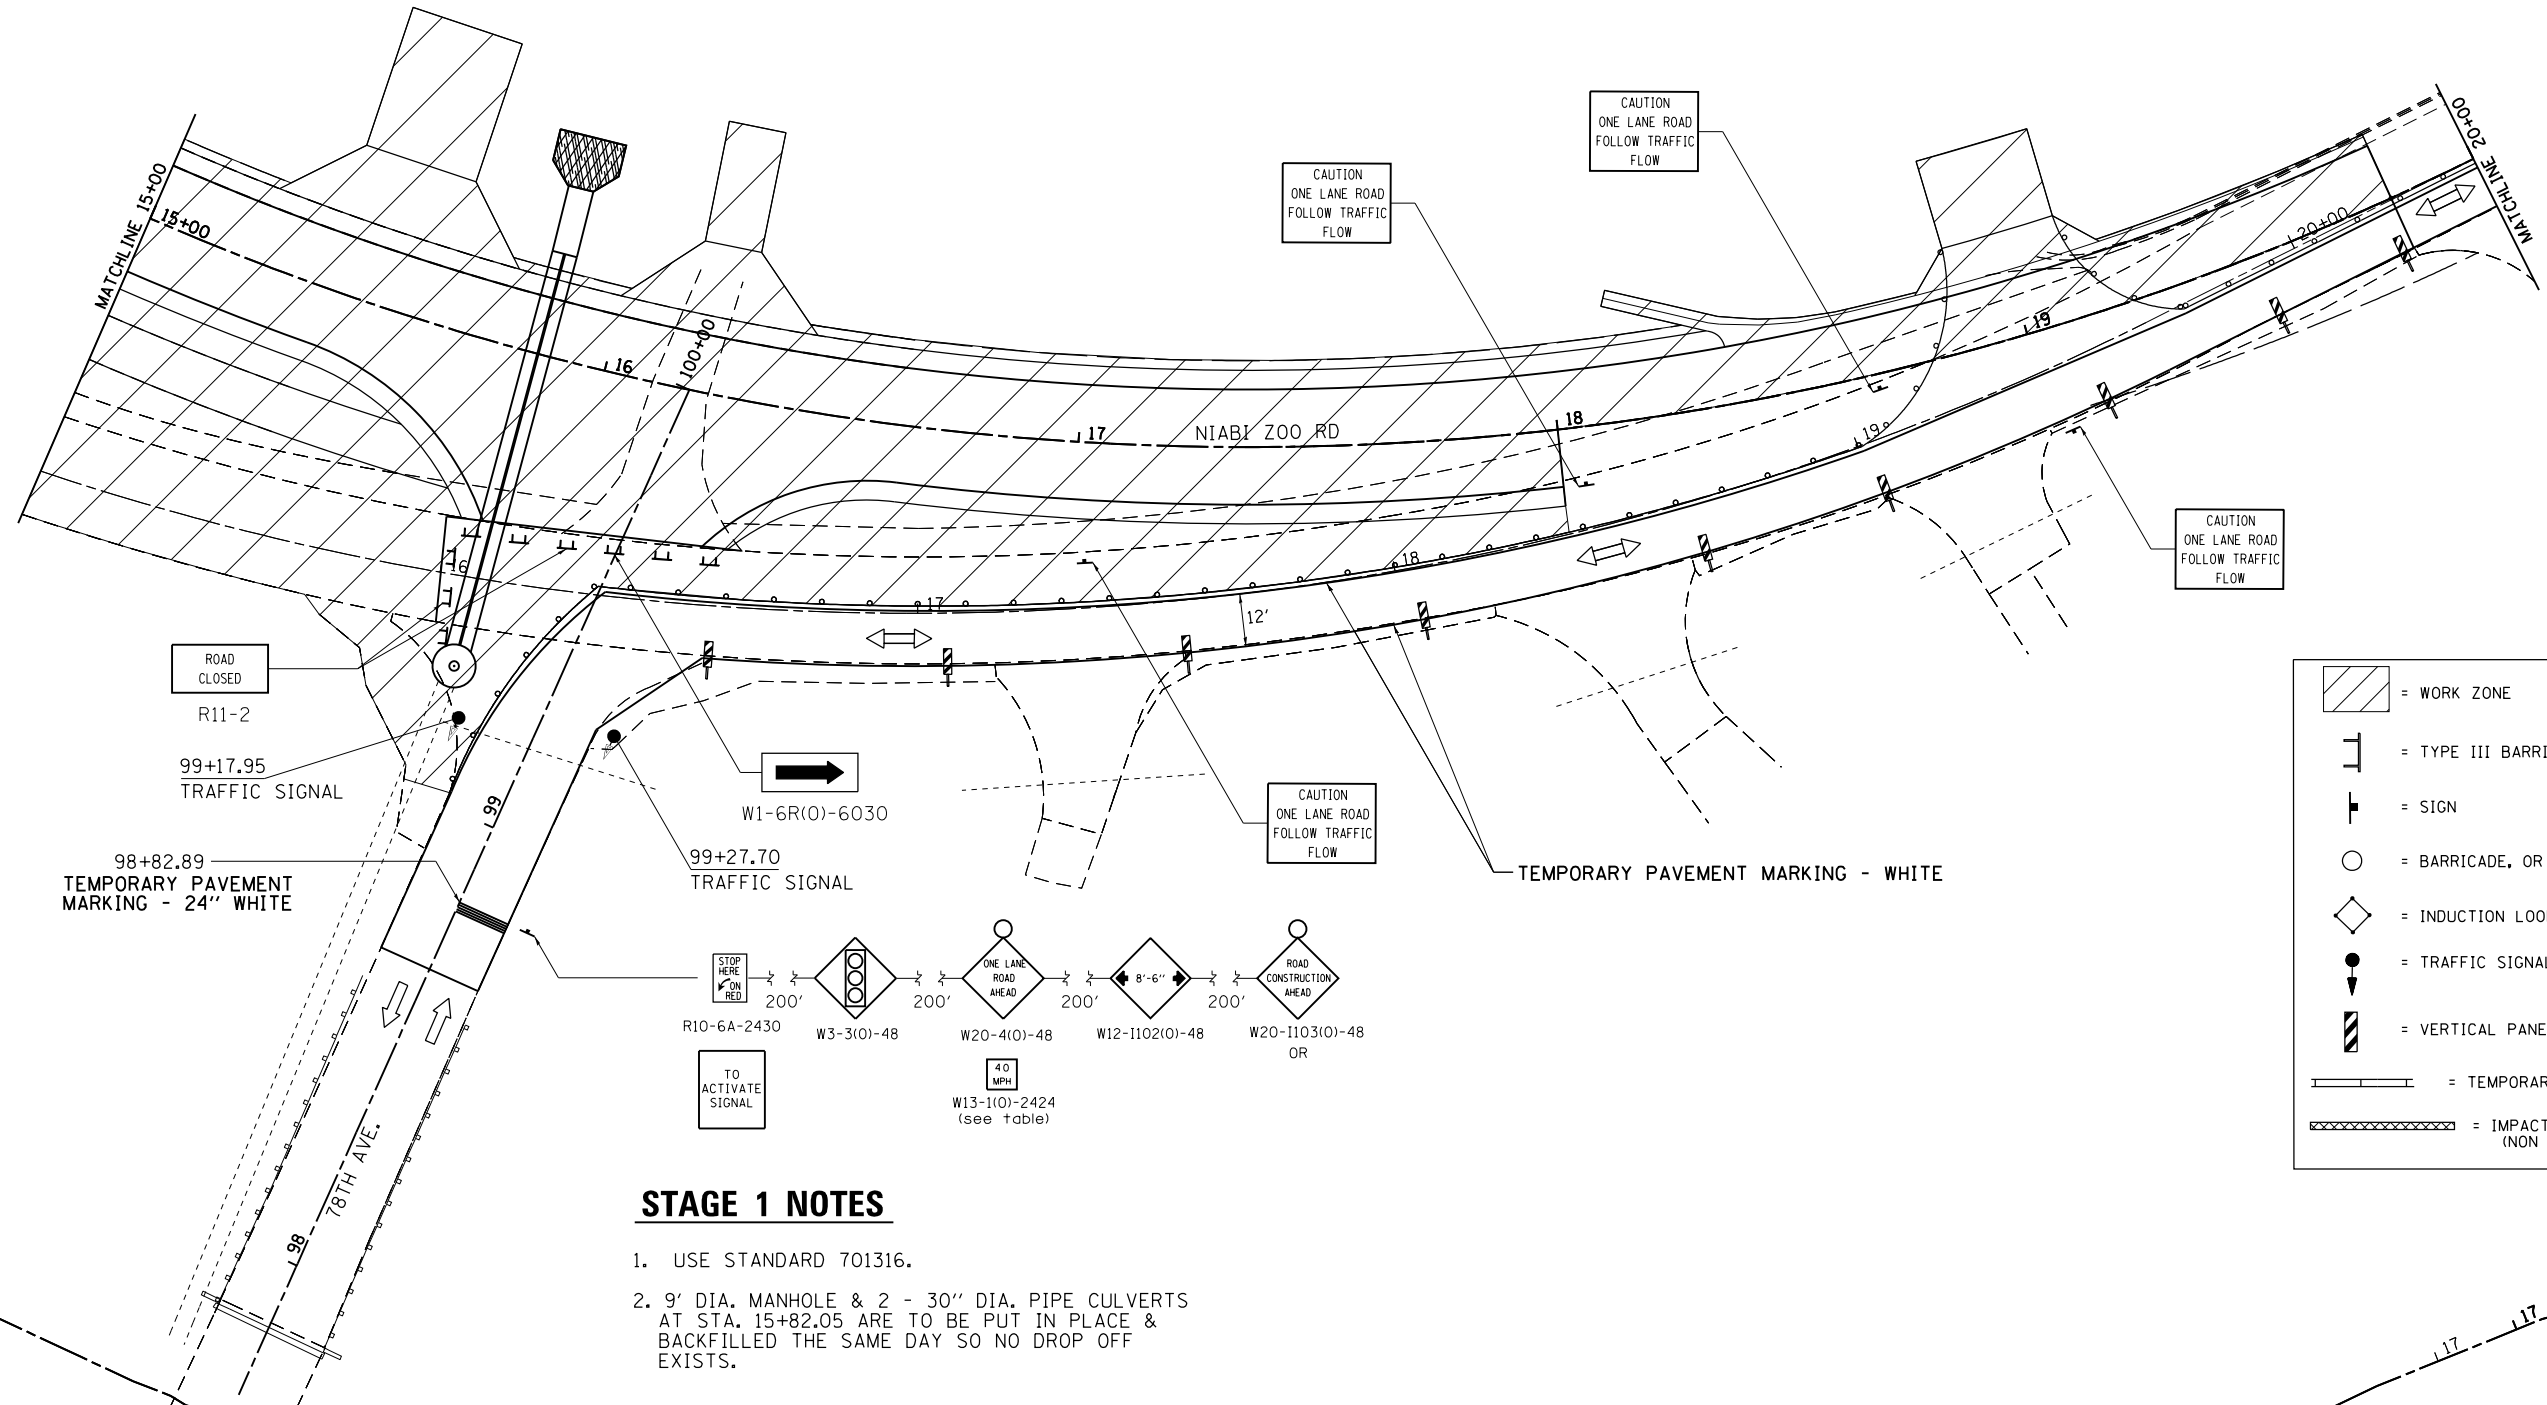


STAGE 1

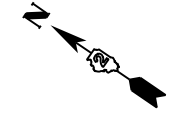

STAGE 1 NOTES

1. USE STANDARD 701316.
2. 9' DIA. MANHOLE & 2 - 30" DIA. PIPE CULVERTS AT STA. 15+82.05 ARE TO BE PUT IN PLACE & BACKFILLED THE SAME DAY SO NO DROP OFF EXISTS.

FILE NAME =	USER NAME = renkesw	DESIGNED -	REVISED -
ct:\pw\work\p\dot\renkesw\dms36691\0208584-sht-stag1.dgn		DRAWN -	REVISED -
Default	PLOT SCALE = 40.0000' / in.	CHECKED -	REVISED -
	PLOT DATE = Wed Dec 19 10:47:17 2012	DATE -	REVISED -

**STATE OF ILLINOIS
DEPARTMENT OF TRANSPORTATION**

NIABI ZOO RD			
STAGE 1			
SCALE: _____	SHEET _____	OF _____	SHEETS
STA. _____	TO STA. _____		

F.A.J. R.T.E.	SECTION	COUNTY	TOTAL SHEETS	SHEET NO.
5789	40BR	ROCK ISLAND	225	70
CONTRACT NO. 64341			ILLINOIS FED. AID PROJECT	