
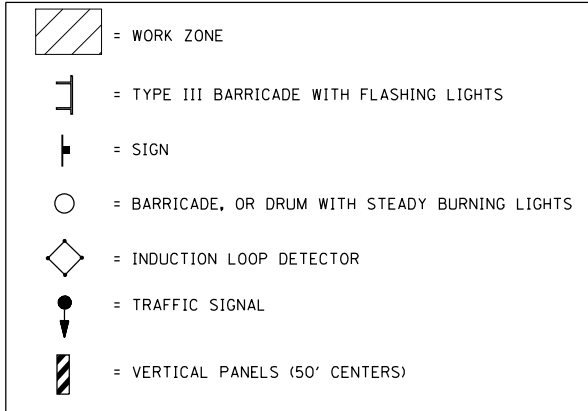
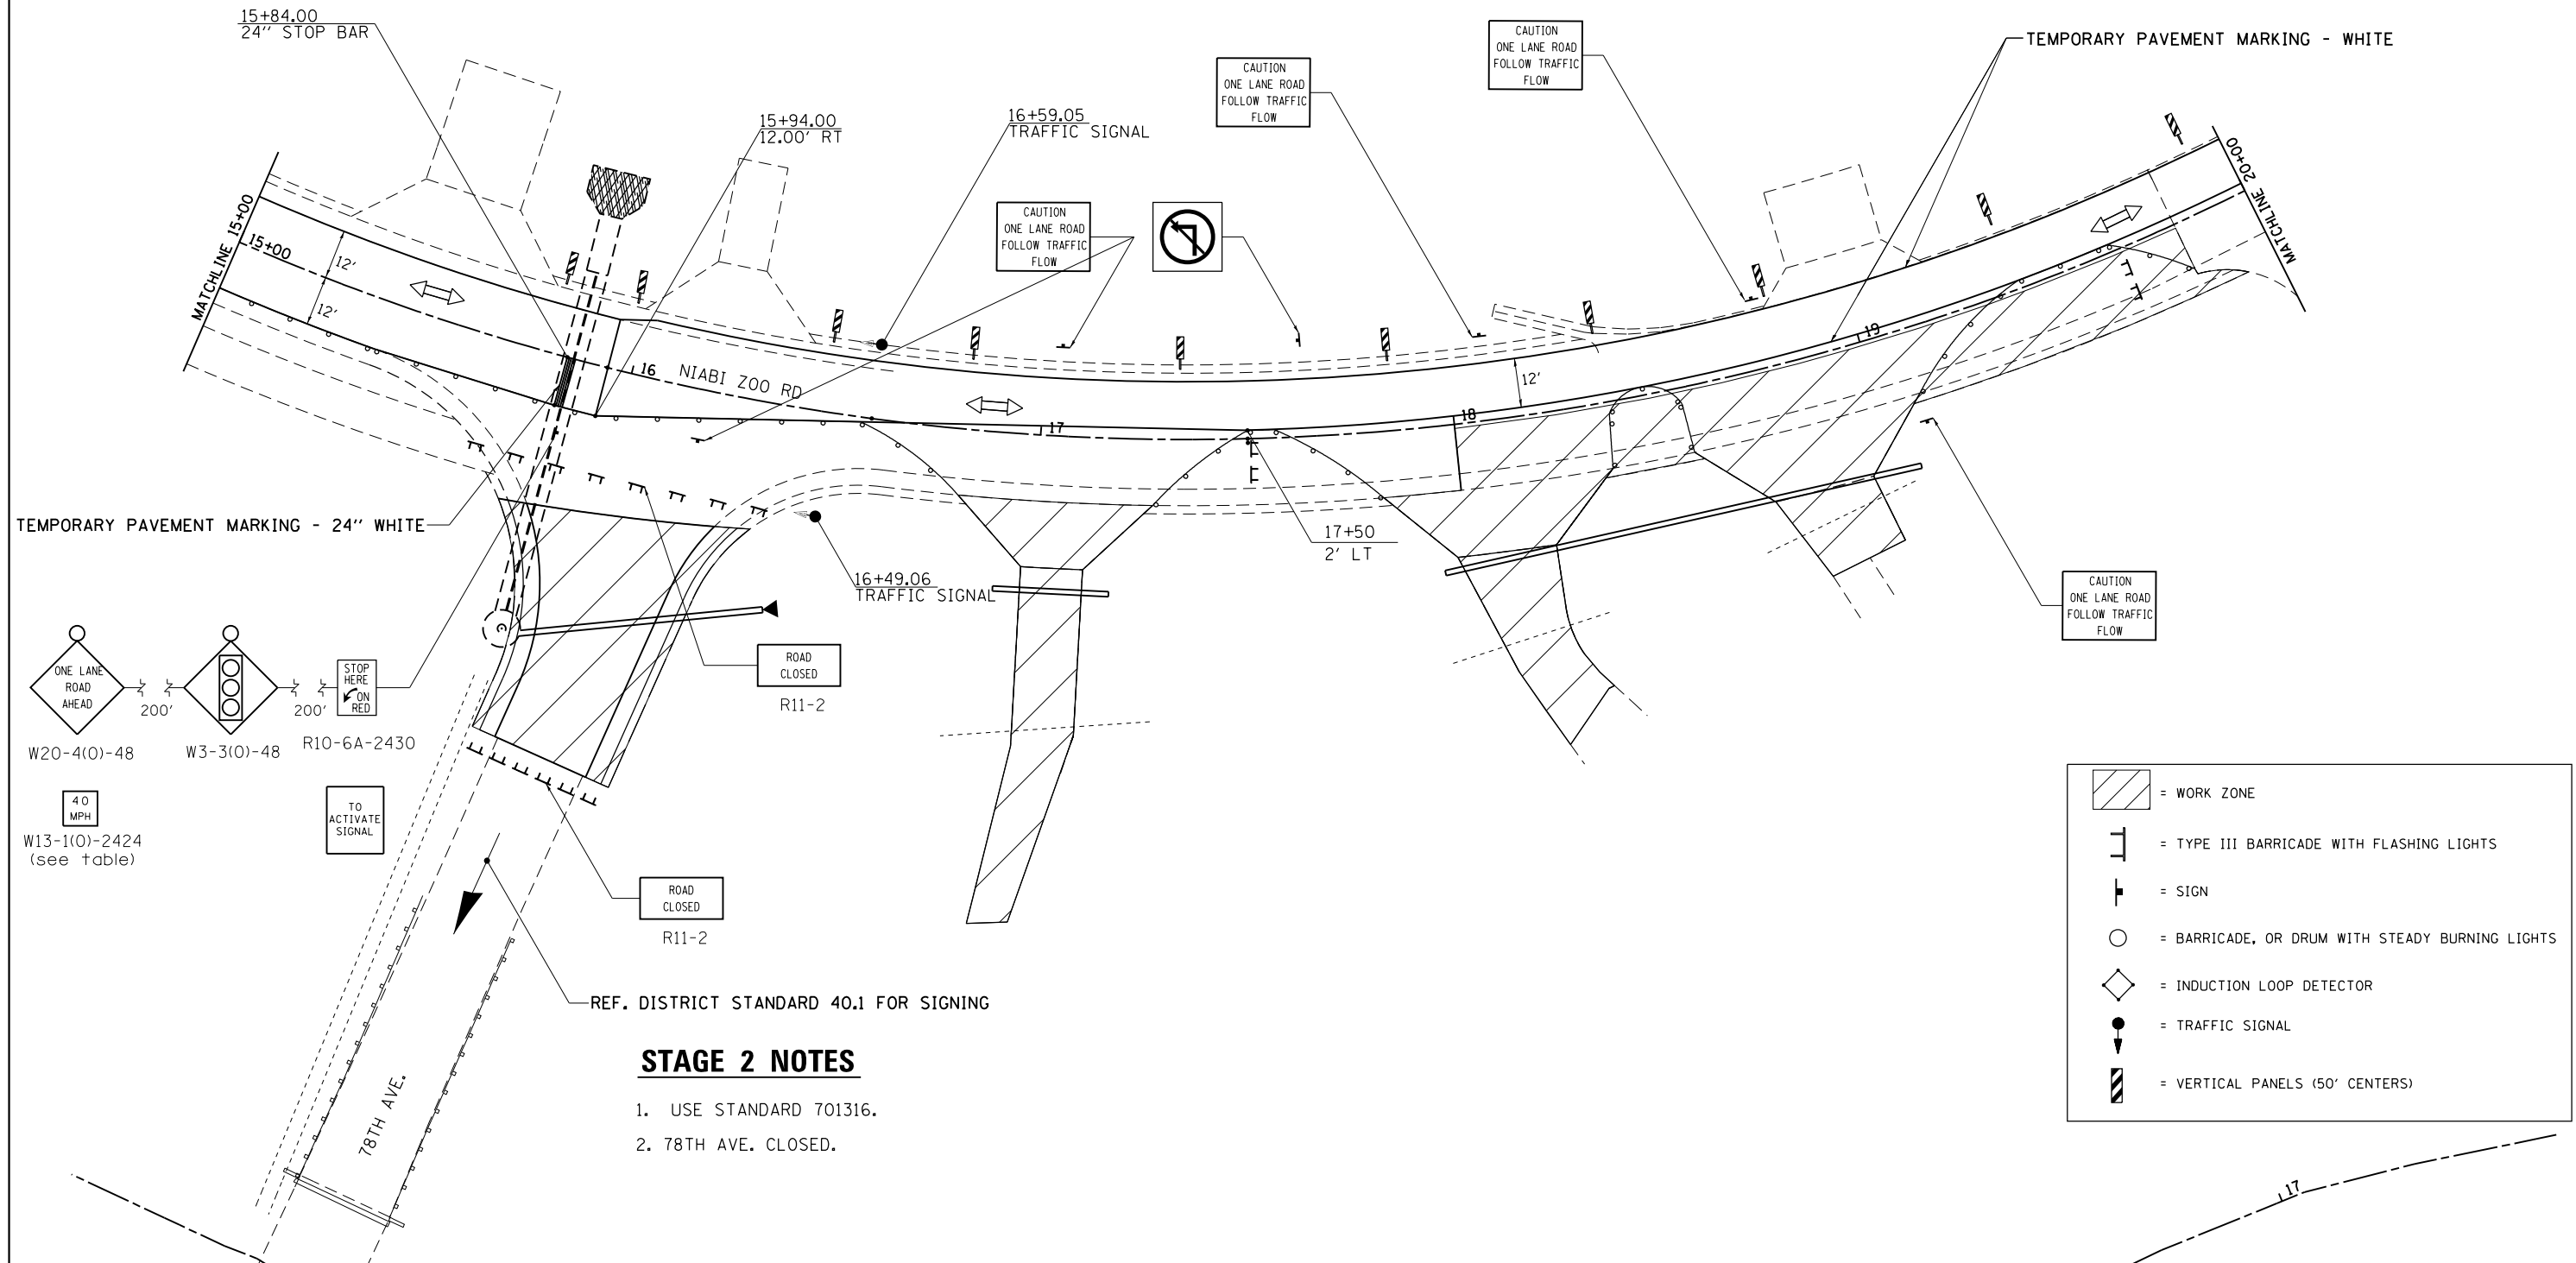


STAGE 2

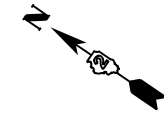

STAGE 2 NOTES

1. USE STANDARD 701316.
2. 78TH AVE. CLOSED.

REF. DISTRICT STANDARD 40.1 FOR SIGNING

FILE NAME =	USER NAME = renkesw	DESIGNED -	REVISED -
ct:\pw\work\p\dot\renkesw\dms36691\0208584-sht-stagimg.dgn		DRAWN -	REVISED -
Default	PLOT SCALE = 40.0000' / in.	CHECKED -	REVISED -
	PLOT DATE = Wed Dec 19 10:51:56 2012	DATE -	REVISED -

STATE OF ILLINOIS
DEPARTMENT OF TRANSPORTATION

NIABI ZOO RD	
STAGE 2	
SCALE: _____	SHEET _____ OF _____ SHEETS STA. _____ TO STA. _____

F.A.U. RTE.	SECTION	COUNTY	TOTAL SHEETS	SHEET NO.
5789	40BR	ROCK ISLAND	225	78
CONTRACT NO. 64341			ILLINOIS FED. AID PROJECT	