



# STAGE 2

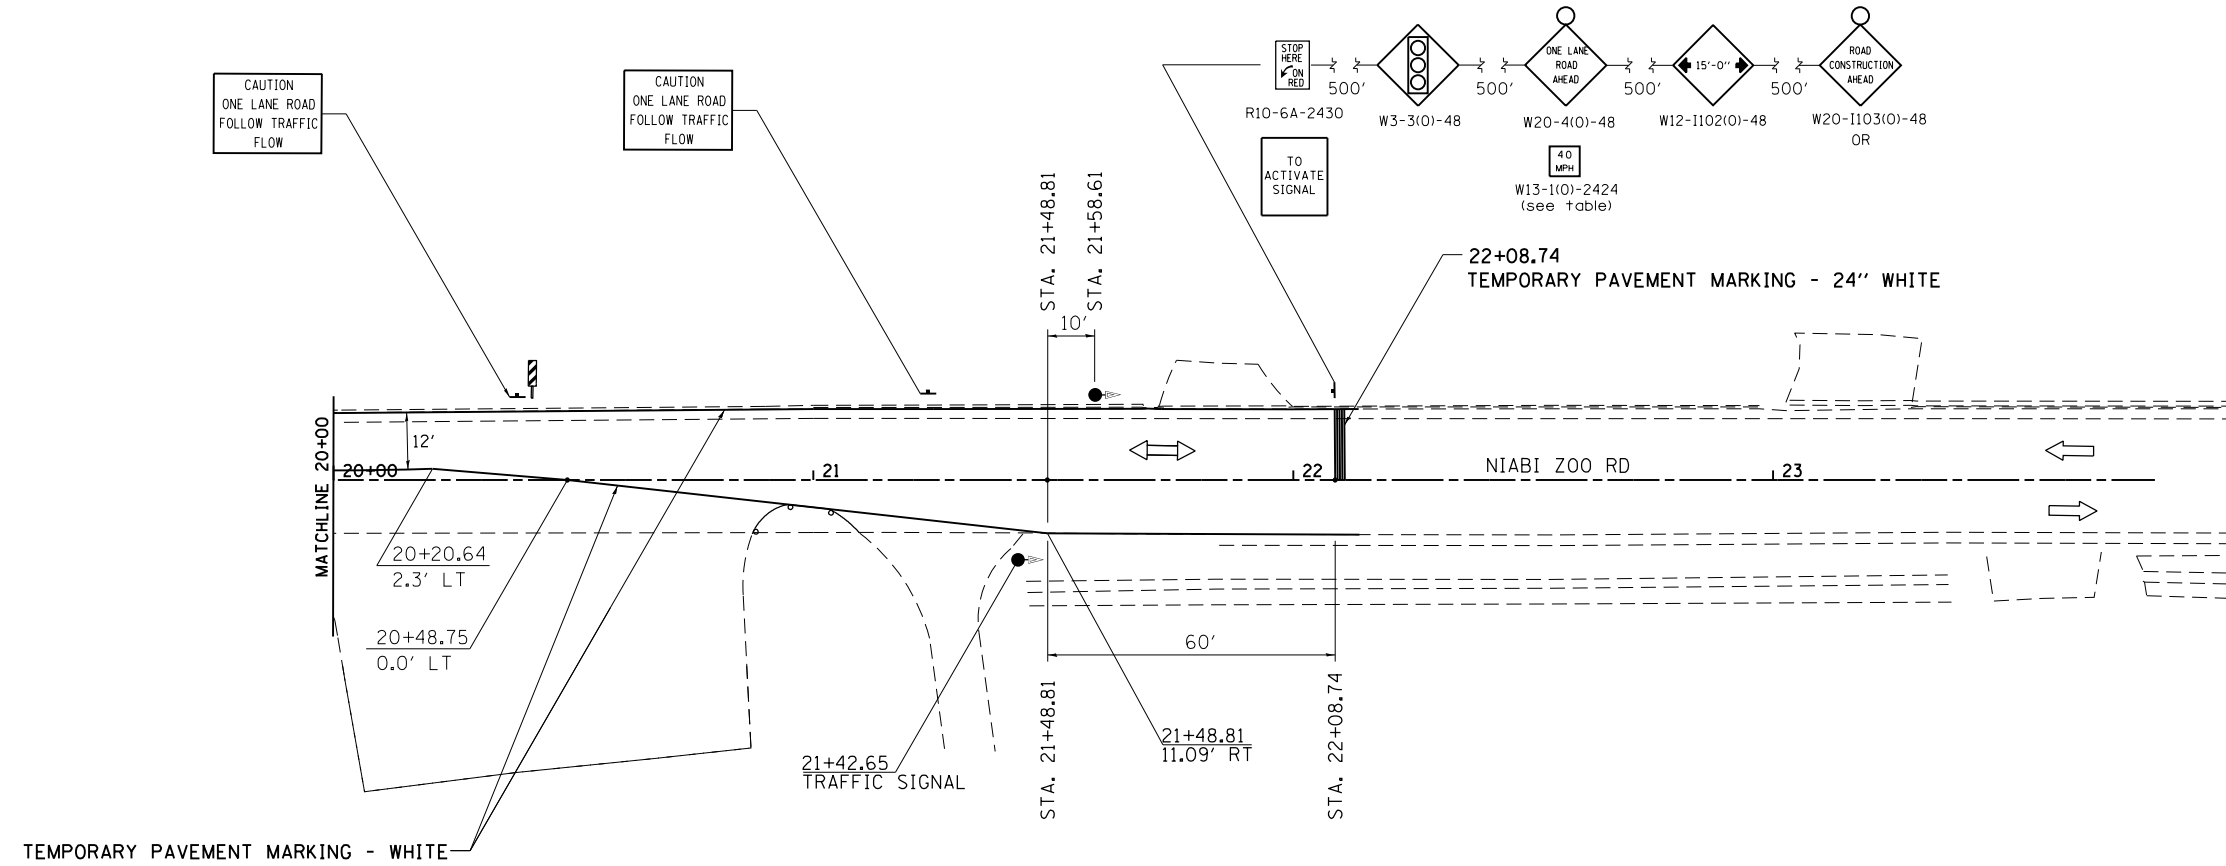

## STAGE 2 NOTES

1. USE STANDARD 701316.
2. 78TH AVE. CLOSED.

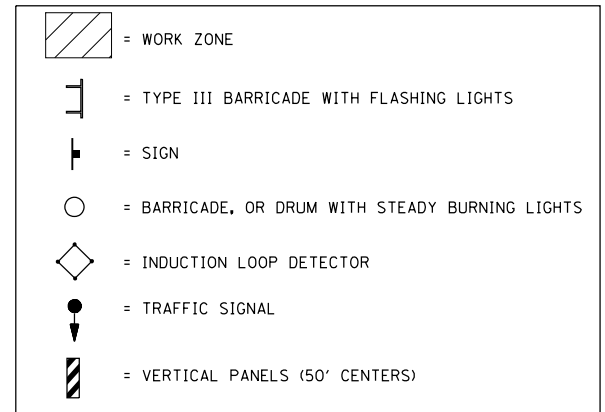

FILE NAME =	USER NAME = renkesw	DESIGNED - _____	REVISED - _____	<b>STATE OF ILLINOIS DEPARTMENT OF TRANSPORTATION</b>	<b>NIABI ZOO RD</b>		F.A.U. RT. =	SECTION	COUNTY	TOTAL SHEETS	SHEET NO.
Default	ct:\pw\work\p\dot\renkesw\dms36691\0205584-sht-staging.dgn	DRAWN - _____	REVISED - _____		<b>STAGE 2</b>		5789	40BR	ROCK ISLAND	225	79
	PLOT SCALE = 40.0000' / in.	CHECKED - _____	REVISED - _____		SCALE: _____	SHEET _____ OF _____ SHEETS	STA. _____ TO STA. _____	<b>CONTRACT NO. 64341</b>		ILLINOIS FED. AID PROJECT	
	PLOT DATE = Wed Dec 19 10:52:20 2012	DATE - _____	REVISED - _____								