


REMOVAL DETAILS

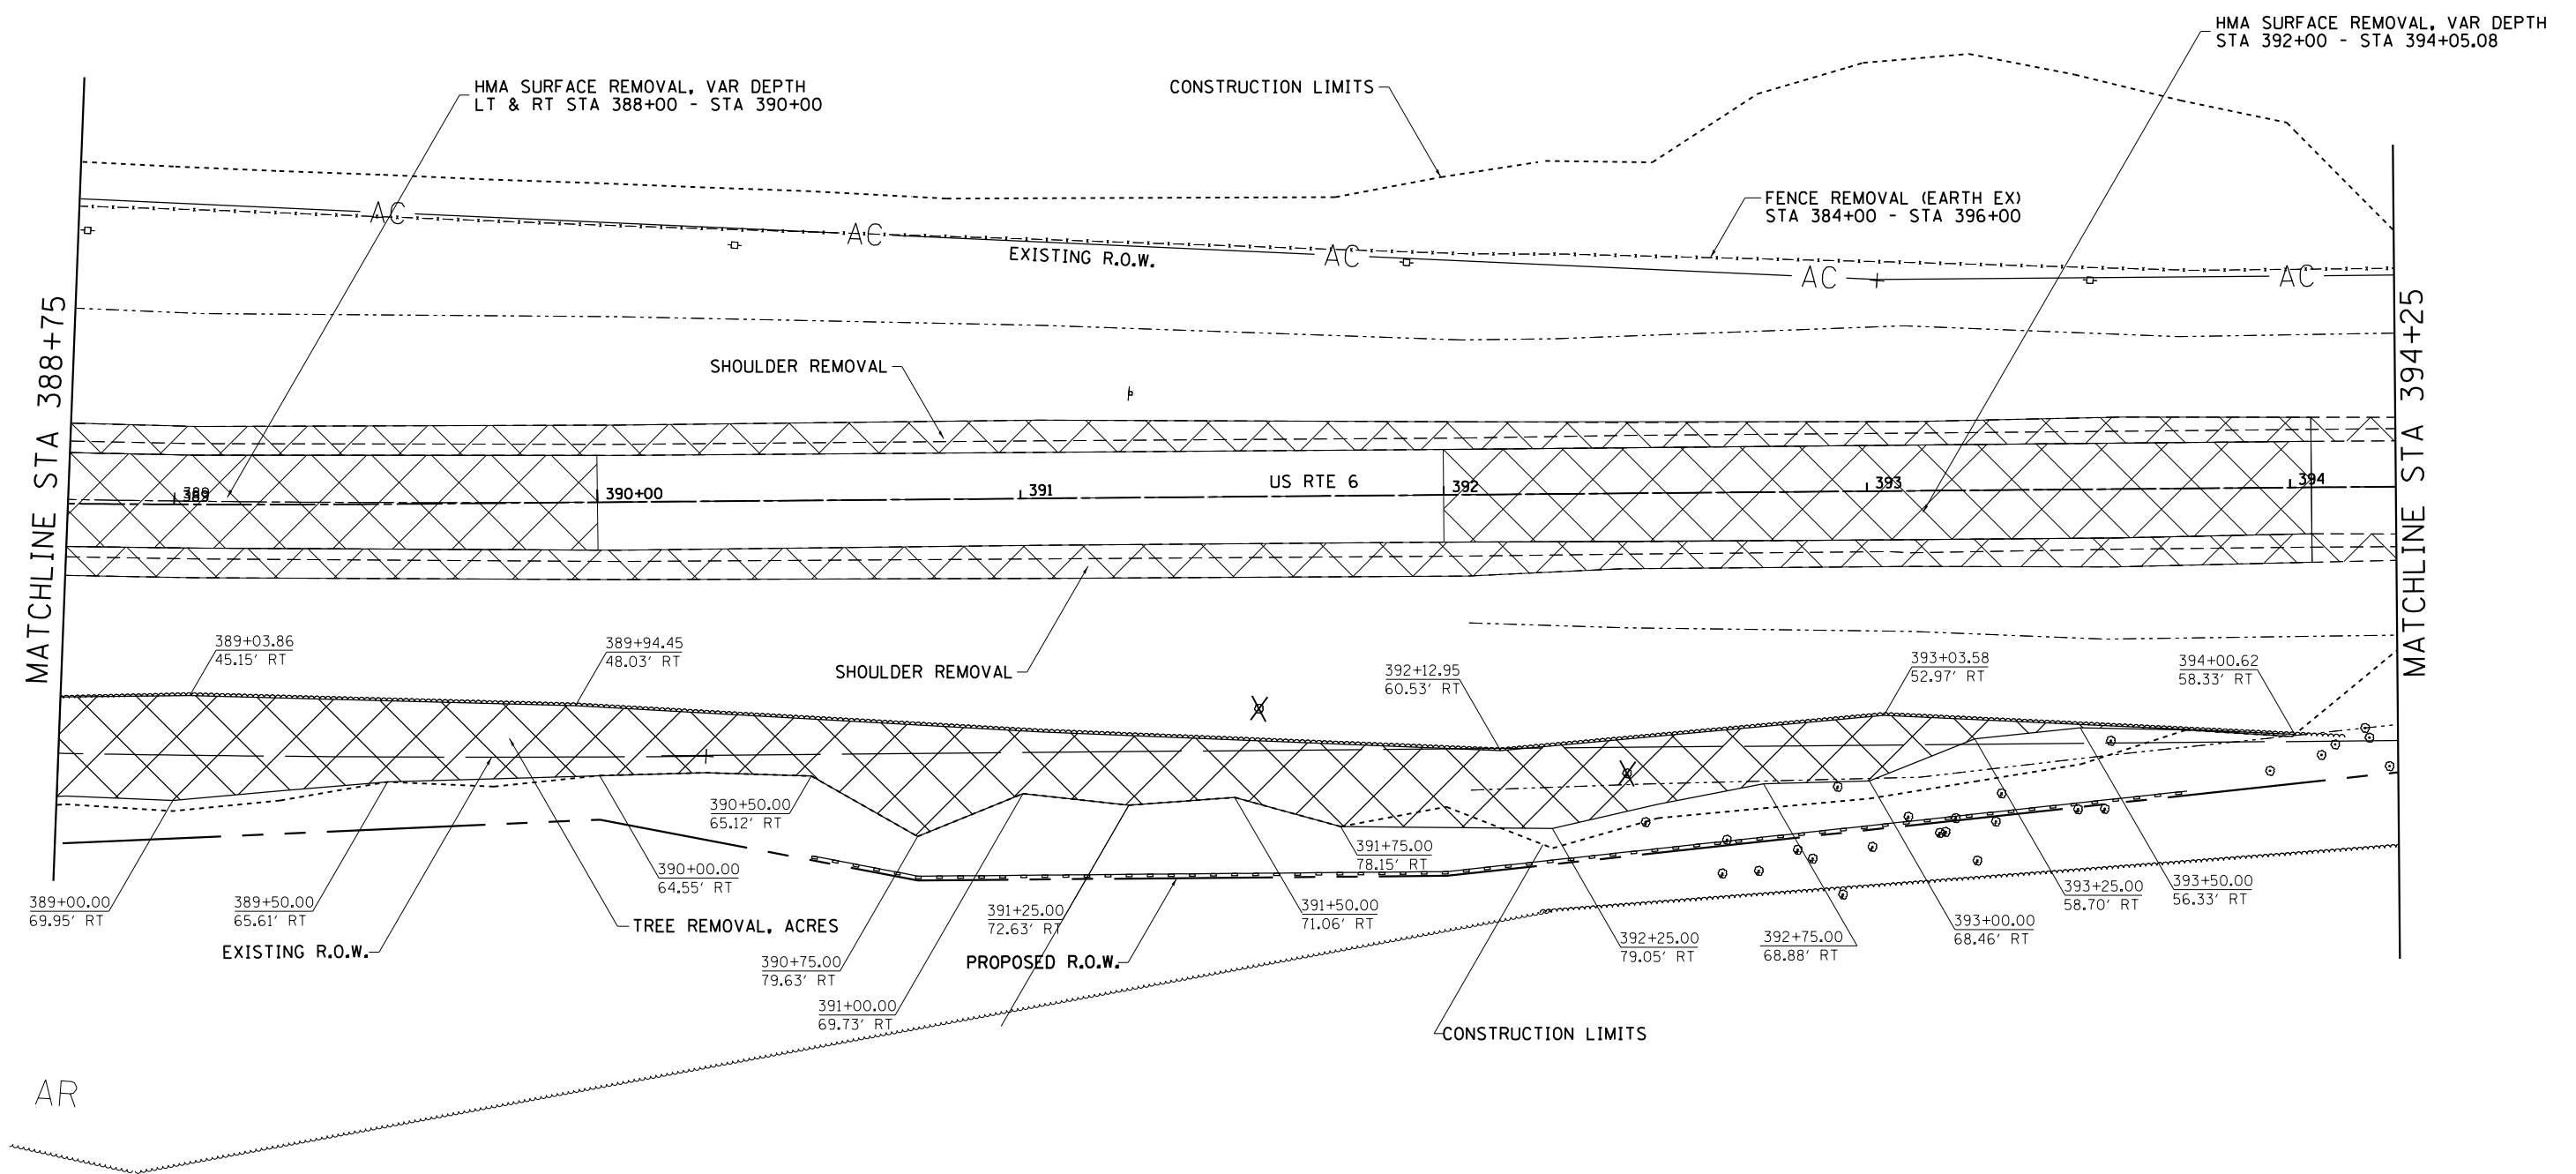

FILE NAME =	USER NAME = renkesw	DESIGNED -	REVISED -	STATE OF ILLINOIS DEPARTMENT OF TRANSPORTATION	US RTE 6 REMOVAL DETAILS				F.A.U. RTE.	SECTION	COUNTY	TOTAL SHEETS	SHEET NO.		
Default	ct:\pw\work\p\dot\renkesw\dms36691\0205584-sht-removal.dgn	DRAWN -	REVISED -		SCALE:	SHEET	OF	SHEETS	STA.	TO STA.	5789	40BR	ROCK ISLAND	225	88
	PLOT SCALE = 40.0000' / in.	CHECKED -	REVISED -												
	PLOT DATE = Wed Dec 19 08:12:10 2012	DATE -	REVISED -												
											CONTRACT NO. 64341			ILLINOIS FED. AID PROJECT	