


R.O.W. & STATION OFFSETS

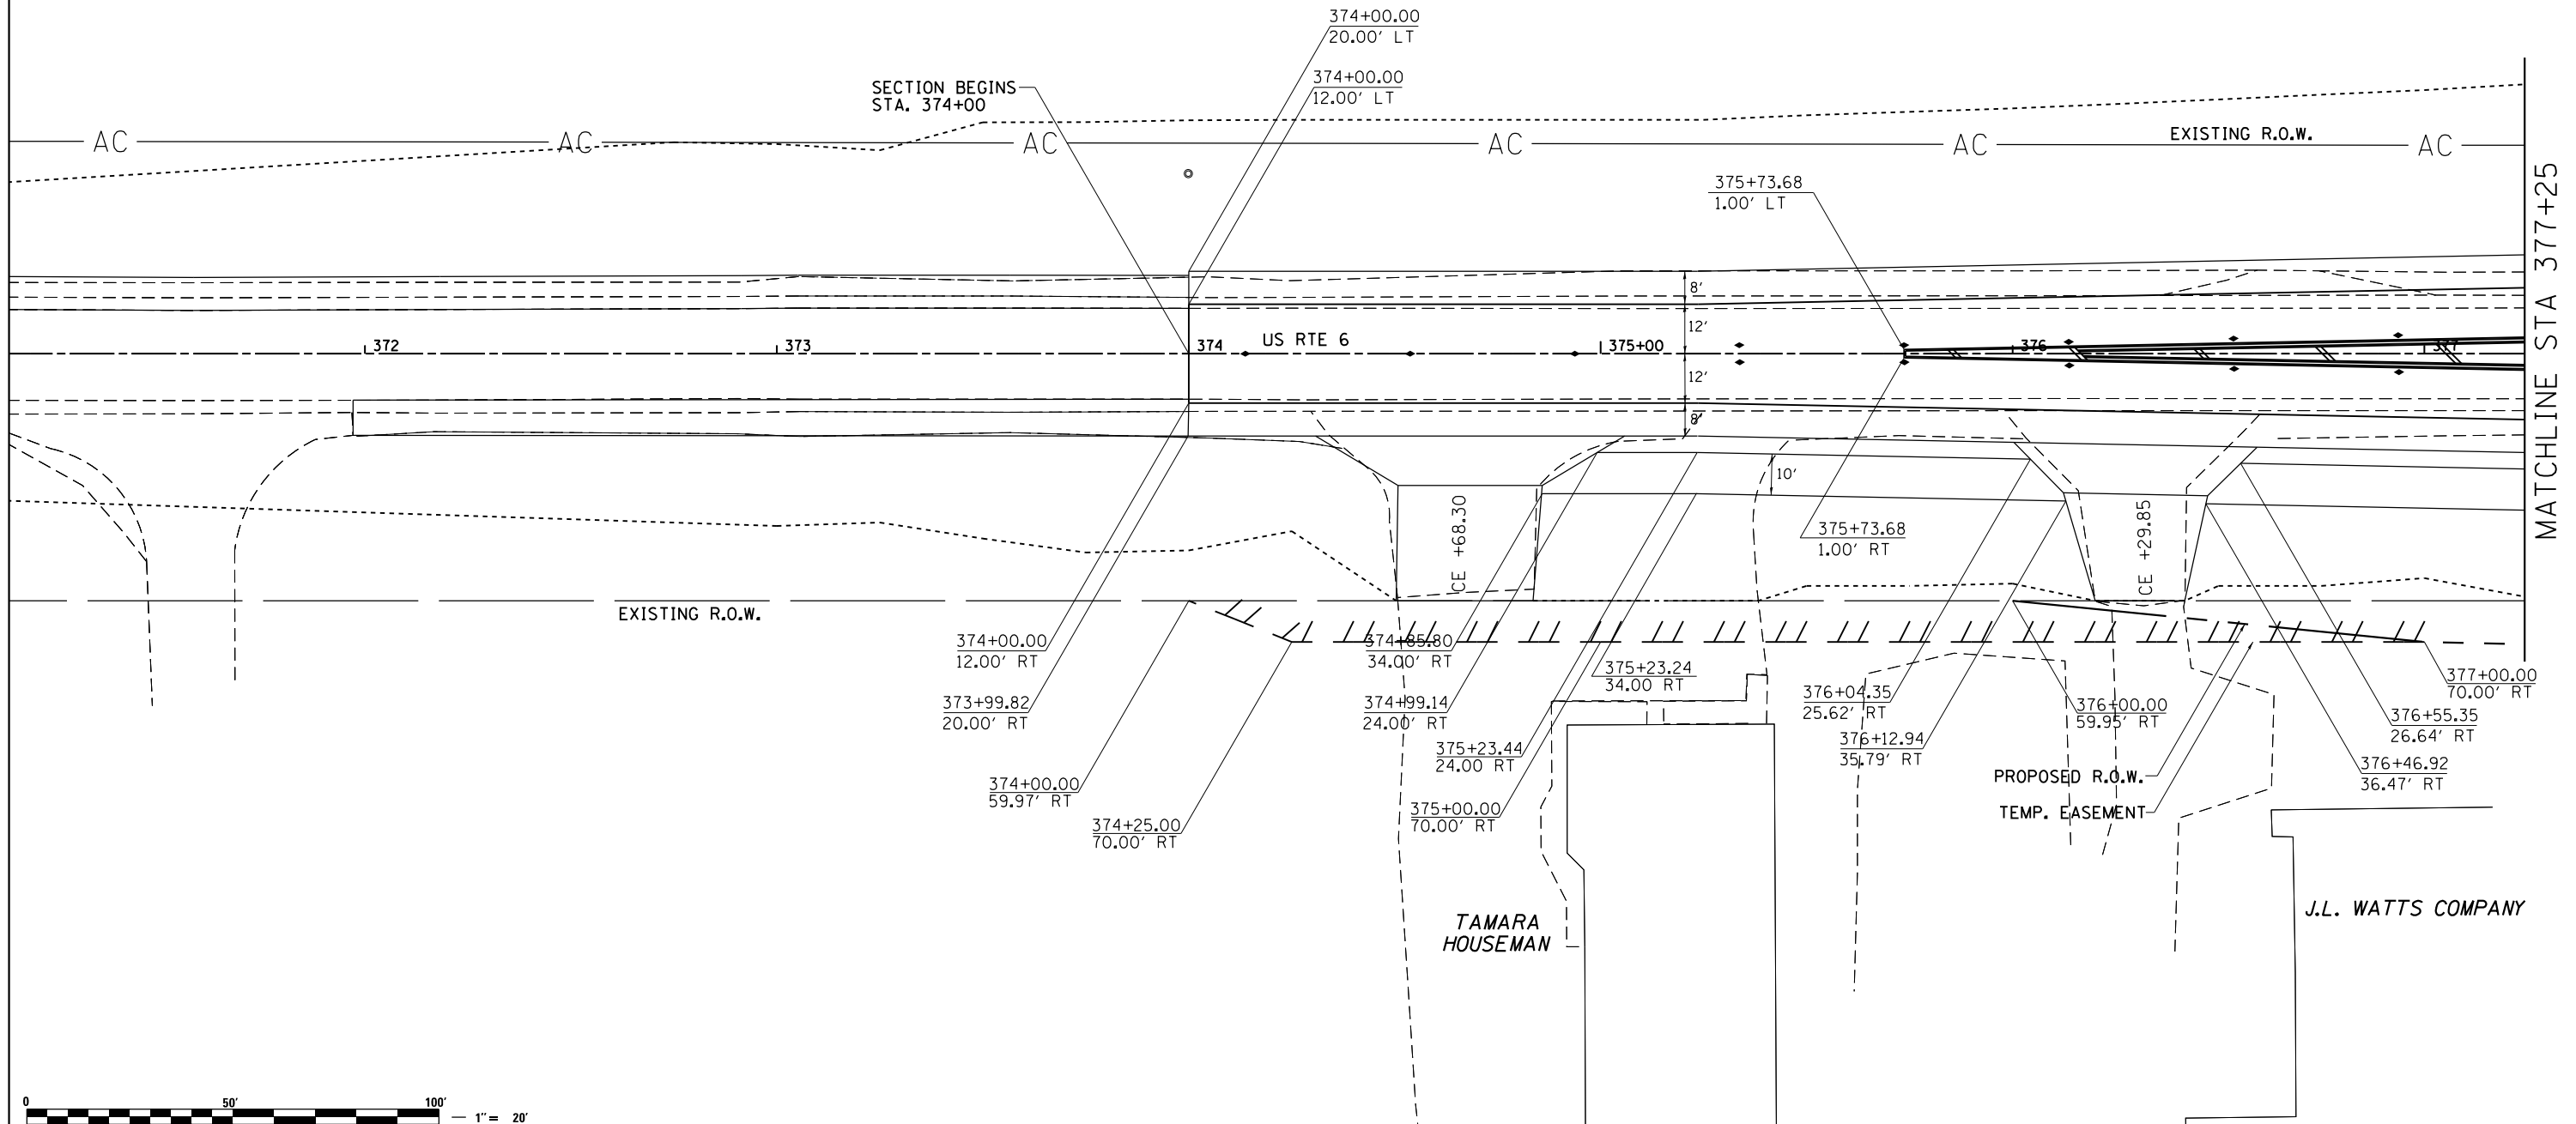

MATCHLINE STA 377+25



FILE NAME =	USER NAME = renkesw	DESIGNED -	REVISED -
ci:\pwork\pwork\renkesw\dms36691\0205584-sht-row.dgn		DRAWN -	REVISED -
Default	PLOT SCALE = 40.0000' / in.	CHECKED -	REVISED -
	PLOT DATE = Wed Dec 19 07:54:15 2012	DATE -	REVISED -

**STATE OF ILLINOIS
DEPARTMENT OF TRANSPORTATION**

**US RTE 6
R.O.W. & STATION OFFSETS**

F.A.U. RTE.	SECTION	COUNTY	TOTAL SHEETS	SHEET NO.
5789	40BR	ROCK ISLAND	225	92
CONTRACT NO. 64341			ILLINOIS FED. AID PROJECT	

SCALE: SHEET OF SHEETS STA. TO STA.