


R.O.W. & STATION OFFSETS

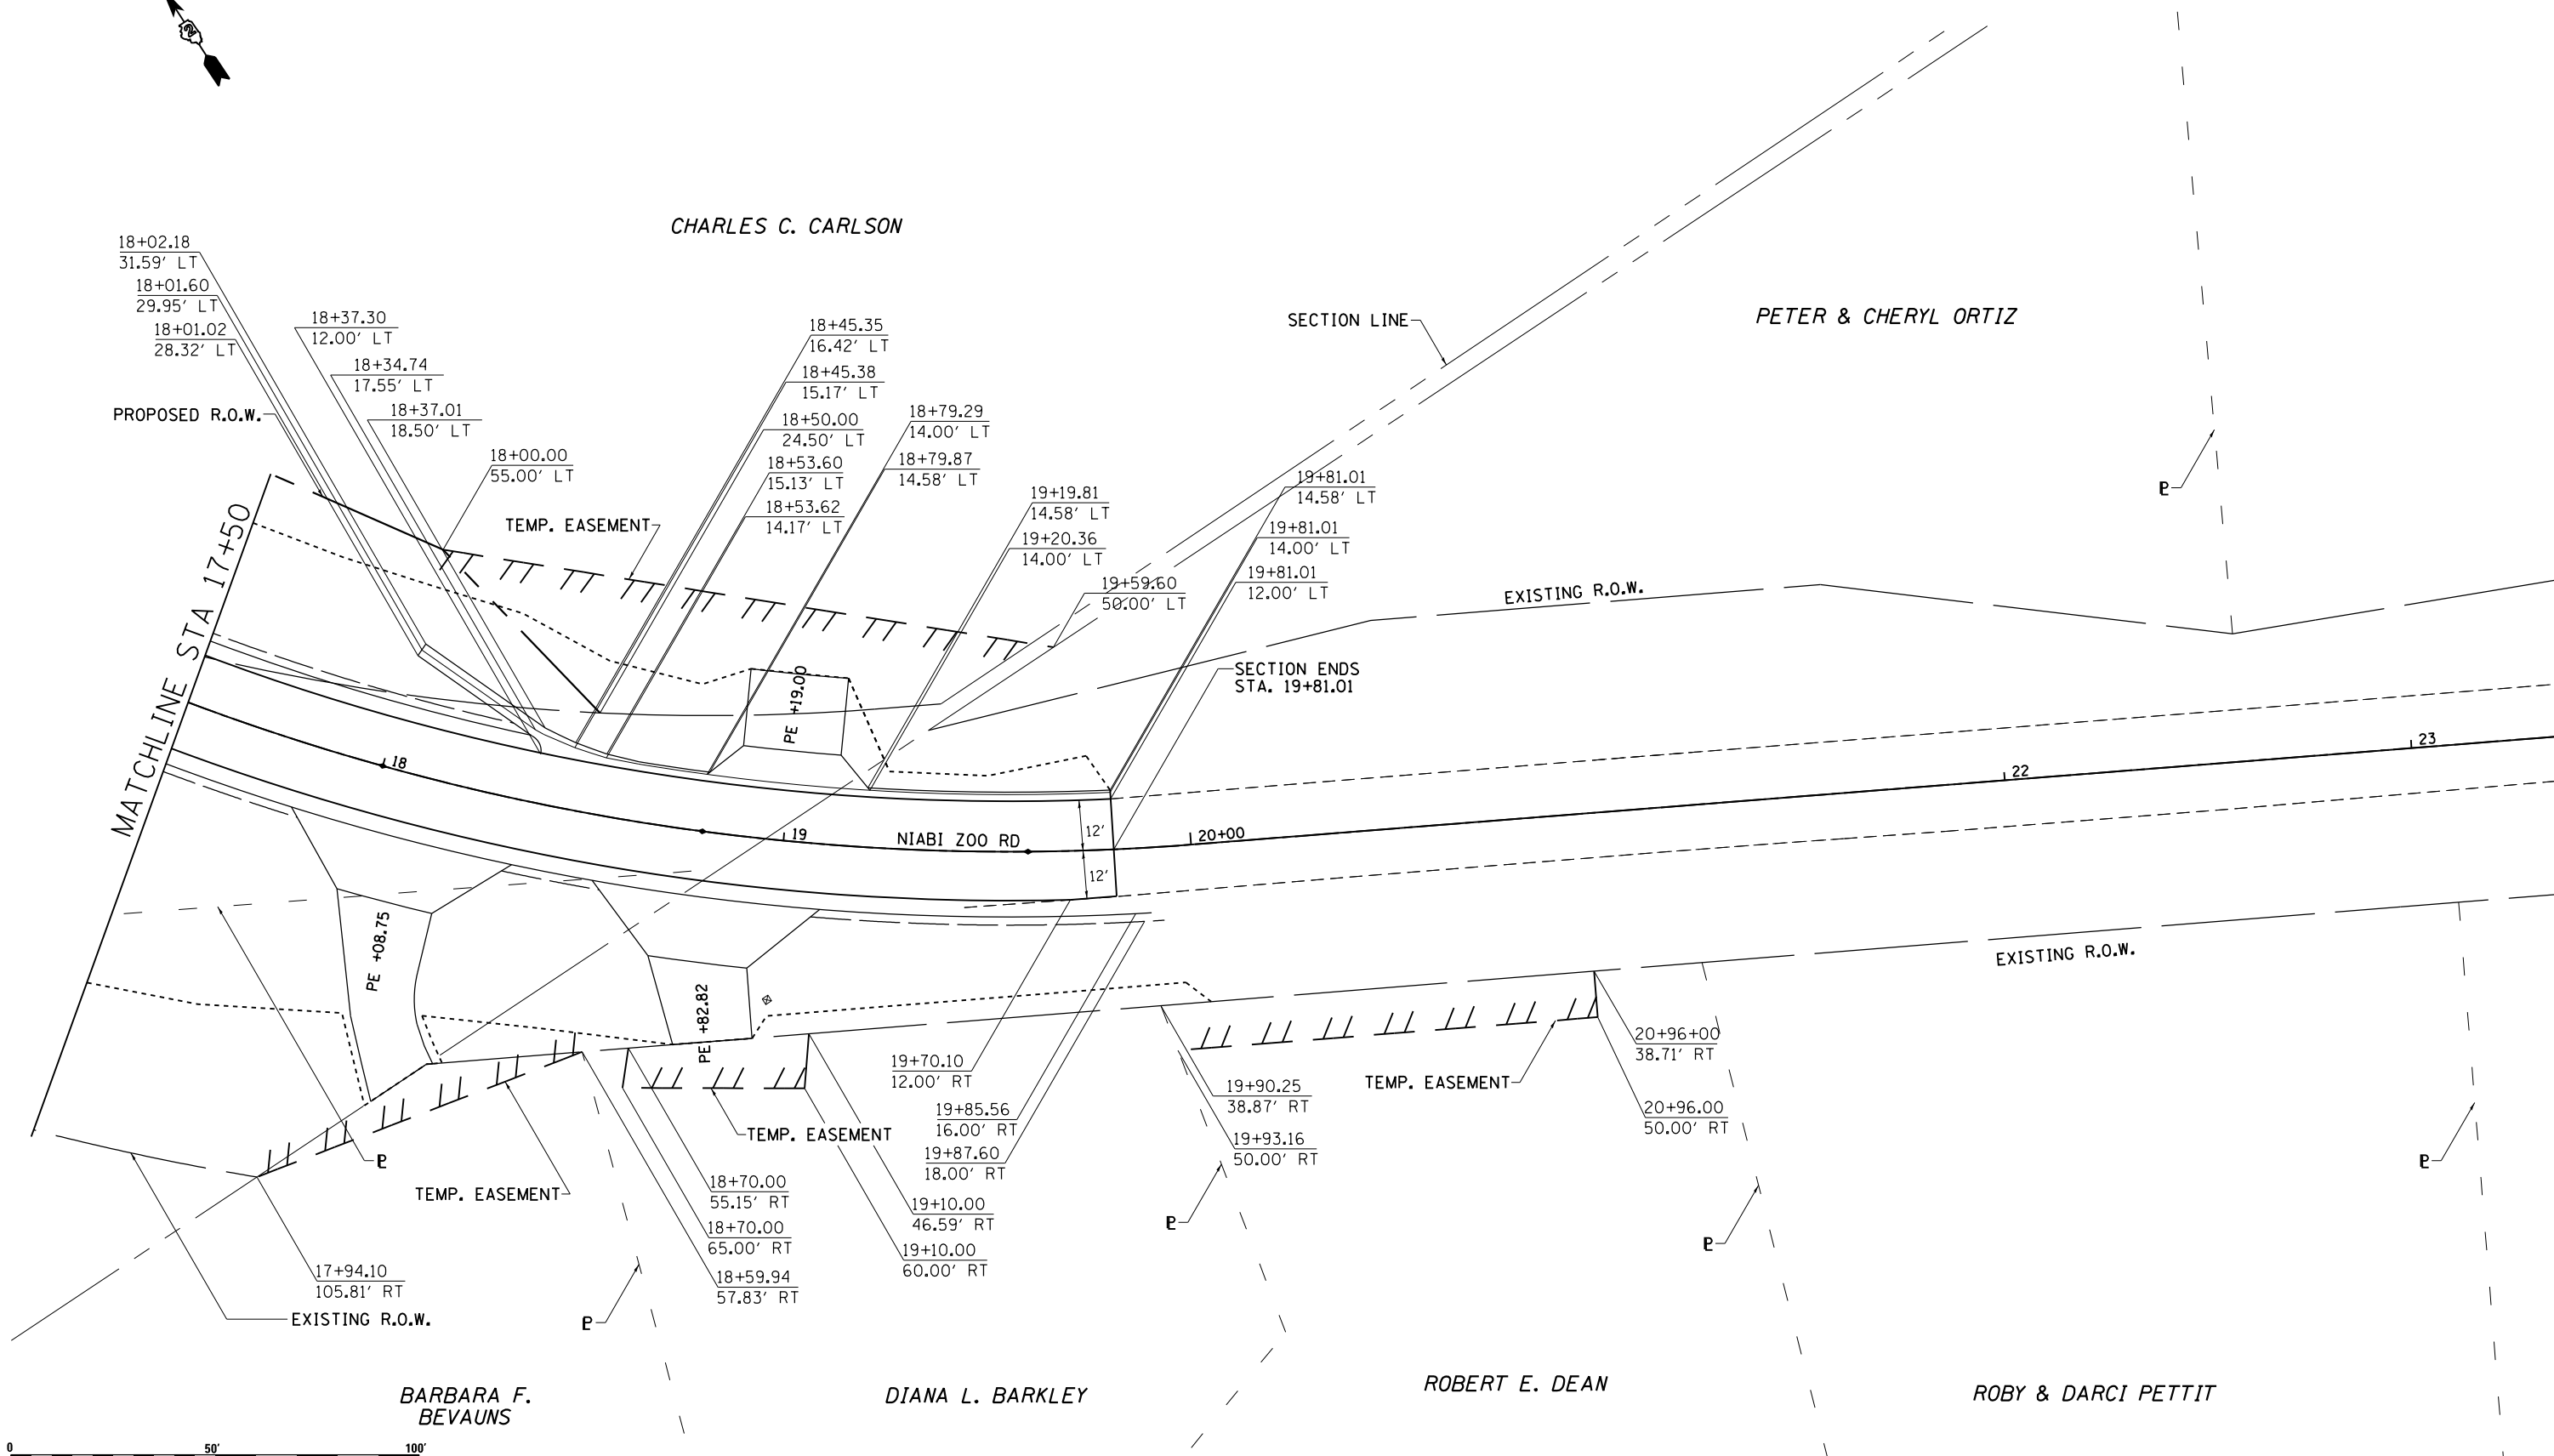

FILE NAME =	USER NAME = renkesw	DESIGNED -	REVISED -
c:\pwork\pwork\renkesw\dms36691\0205584-sht-row.dgn		DRAWN -	REVISED -
Default	PLOT SCALE = 40.0000' / in.	CHECKED -	REVISED -
	PLOT DATE = Wed Dec 19 07:59:24 2012	DATE -	REVISED -

**STATE OF ILLINOIS
DEPARTMENT OF TRANSPORTATION**

**NIABI ZOO RD
R.O.W. & STATION OFFSETS**

SCALE: SHEET OF SHEETS STA. TO STA.

F.A.U. RTE.	SECTION	COUNTY	TOTAL SHEETS	SHEET NO.
5789	40BR	ROCK ISLAND	225	97
CONTRACT NO.			64341	
ILLINOIS FED. AID PROJECT				