



PAVEMENT ELEVATIONS

DETAIL "A"

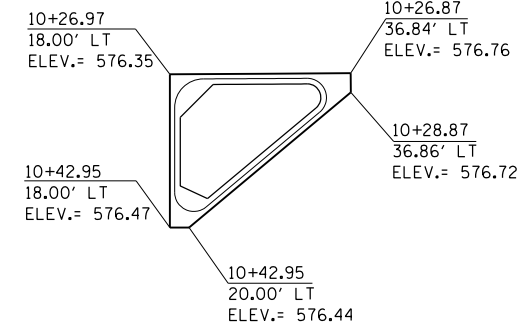

MATCH LINE STA. 381+10

MATCH LINE STA. 387+10

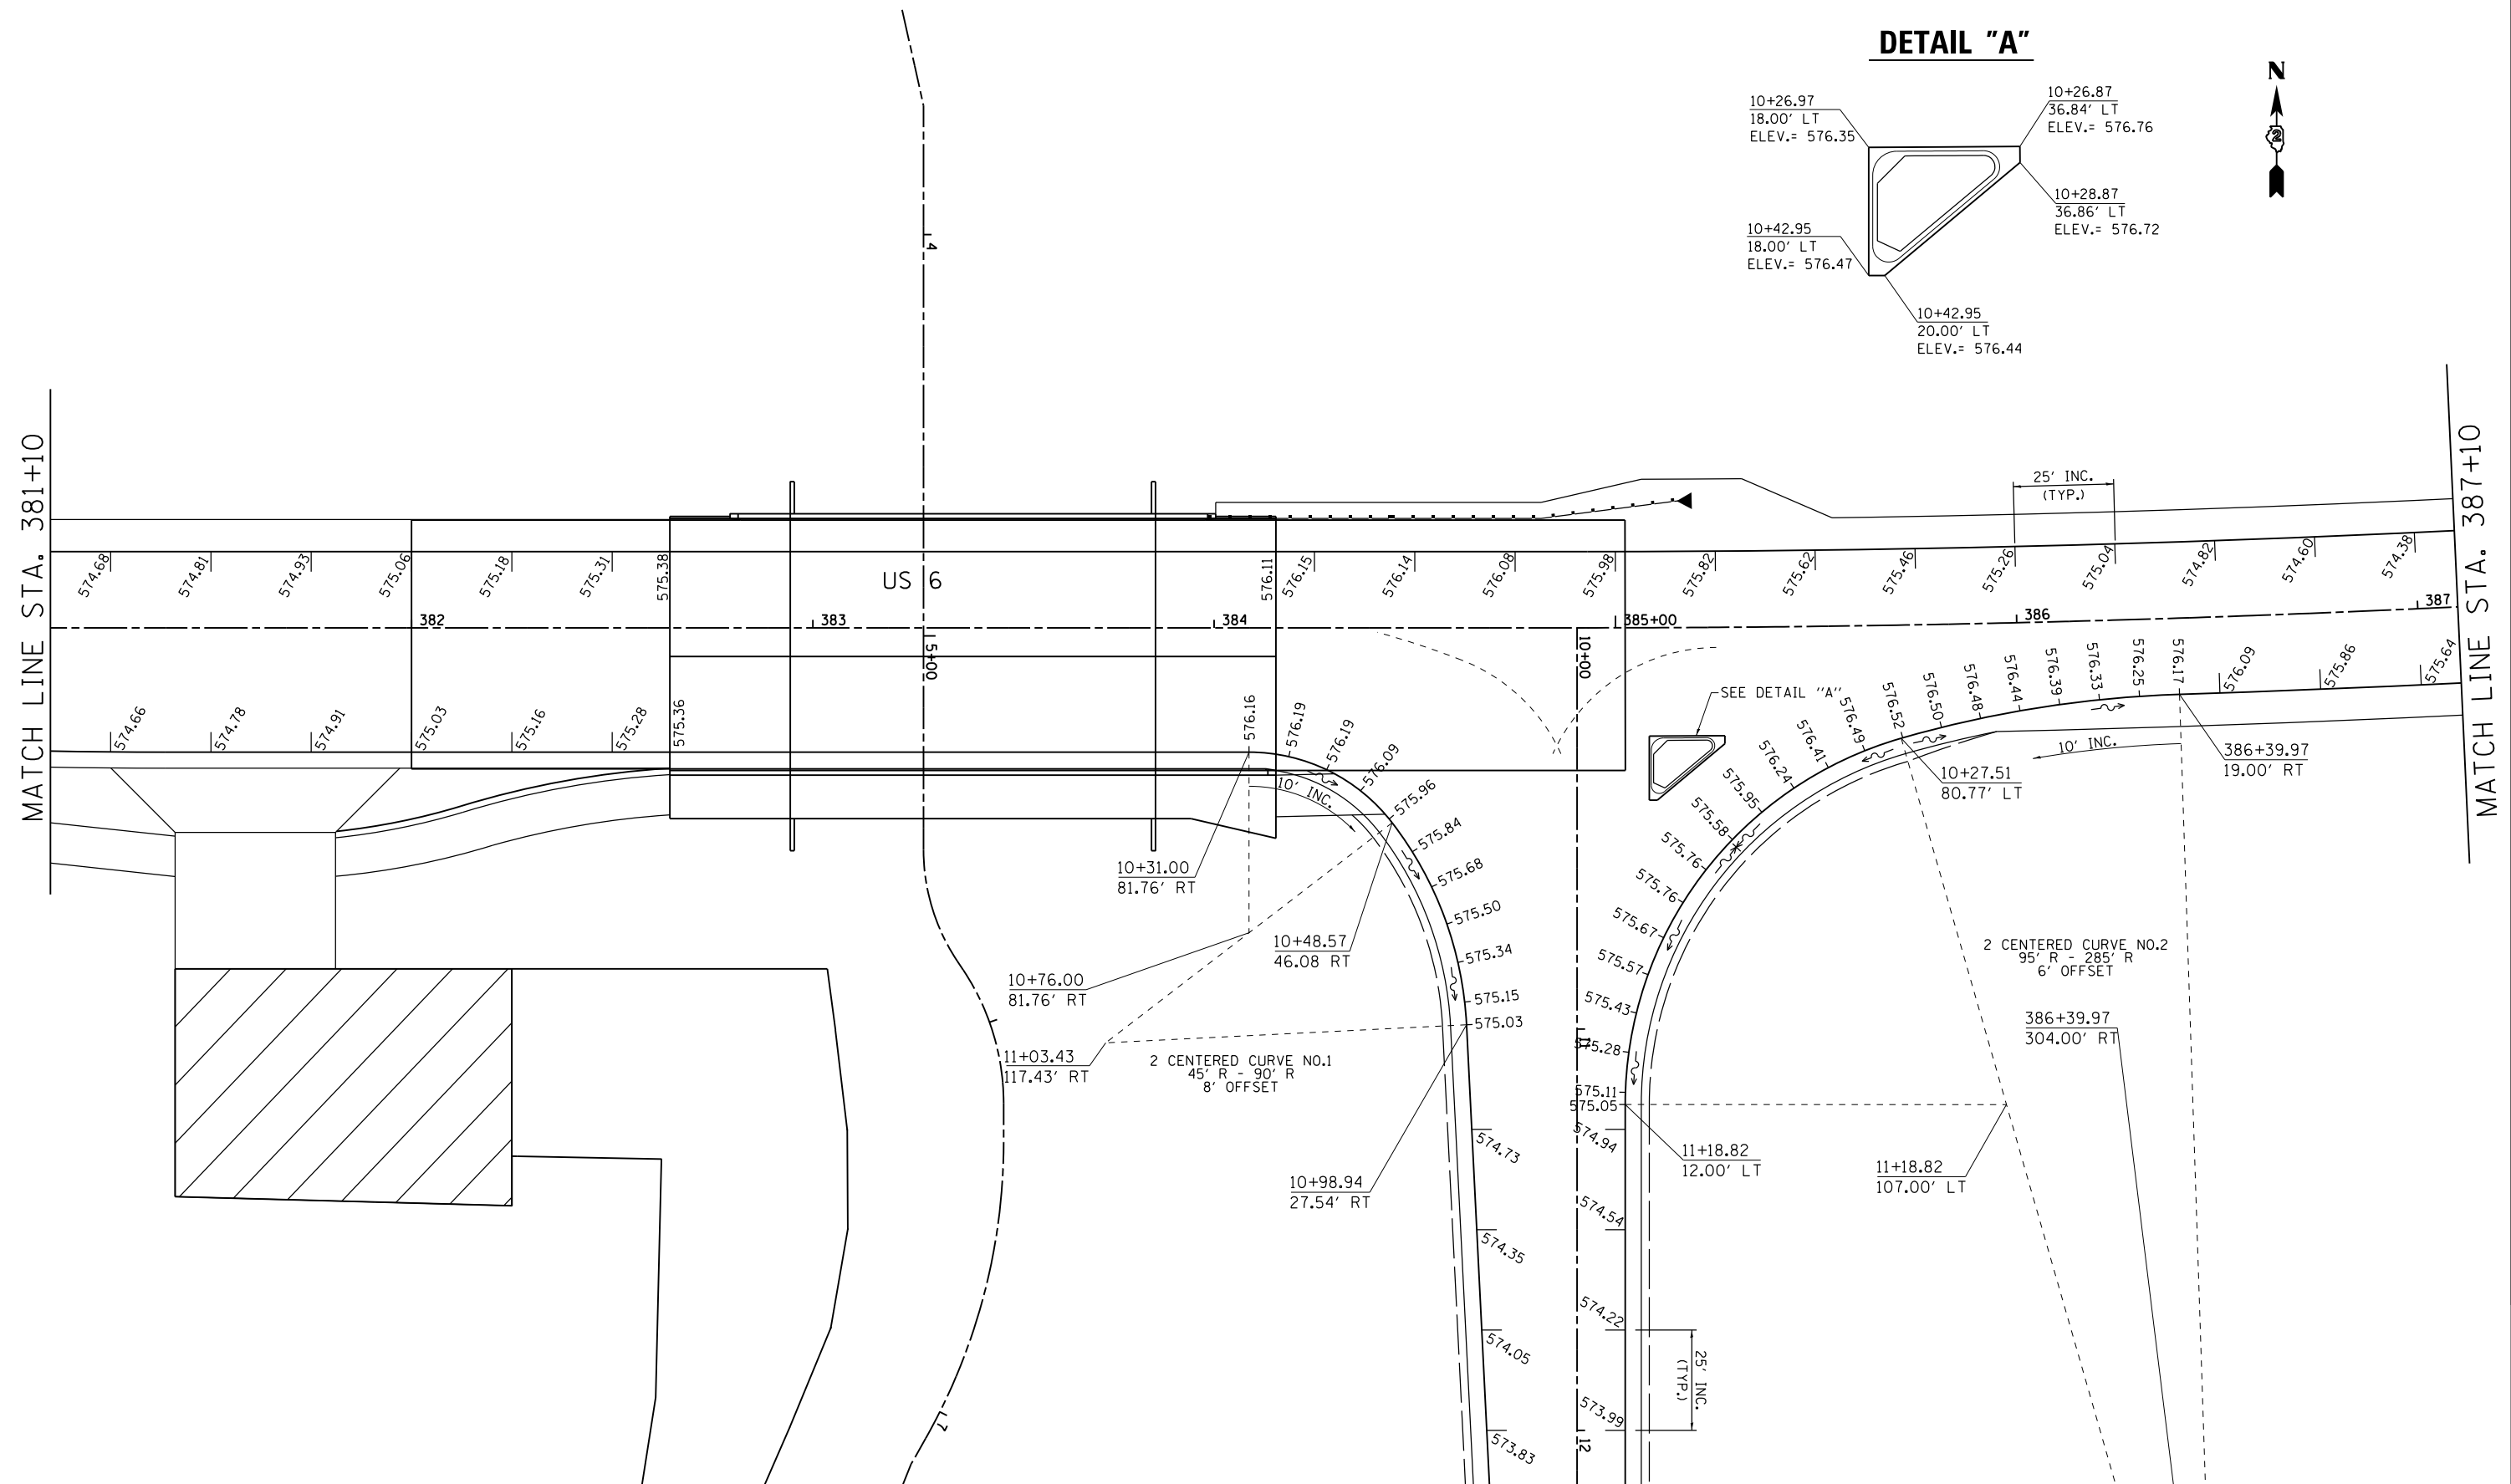

FILE NAME =	USER NAME = duncanfa	DESIGNED -	REVISED -
ct:\pwork\pwork\dot\duncanfa\dms36691\0205584-sht-elev.dgn		DRAWN -	REVISED -
	PLOT SCALE = 40.0000' / in.	CHECKED -	REVISED -
	PLOT DATE = Mon Mar 25 17:42:19 2013	DATE -	REVISED -

**STATE OF ILLINOIS
DEPARTMENT OF TRANSPORTATION**

PAVEMENT ELEVATIONS			
SCALE:	SHEET NO.	OF SHEETS	STA. TO STA.

F.A.U. RTE.	SECTION	COUNTY	TOTAL SHEETS	SHEET NO.
5789	40BR	ROCK ISLAND	225	100
CONTRACT NO. 64341			ILLINOIS FED. AID PROJECT	