
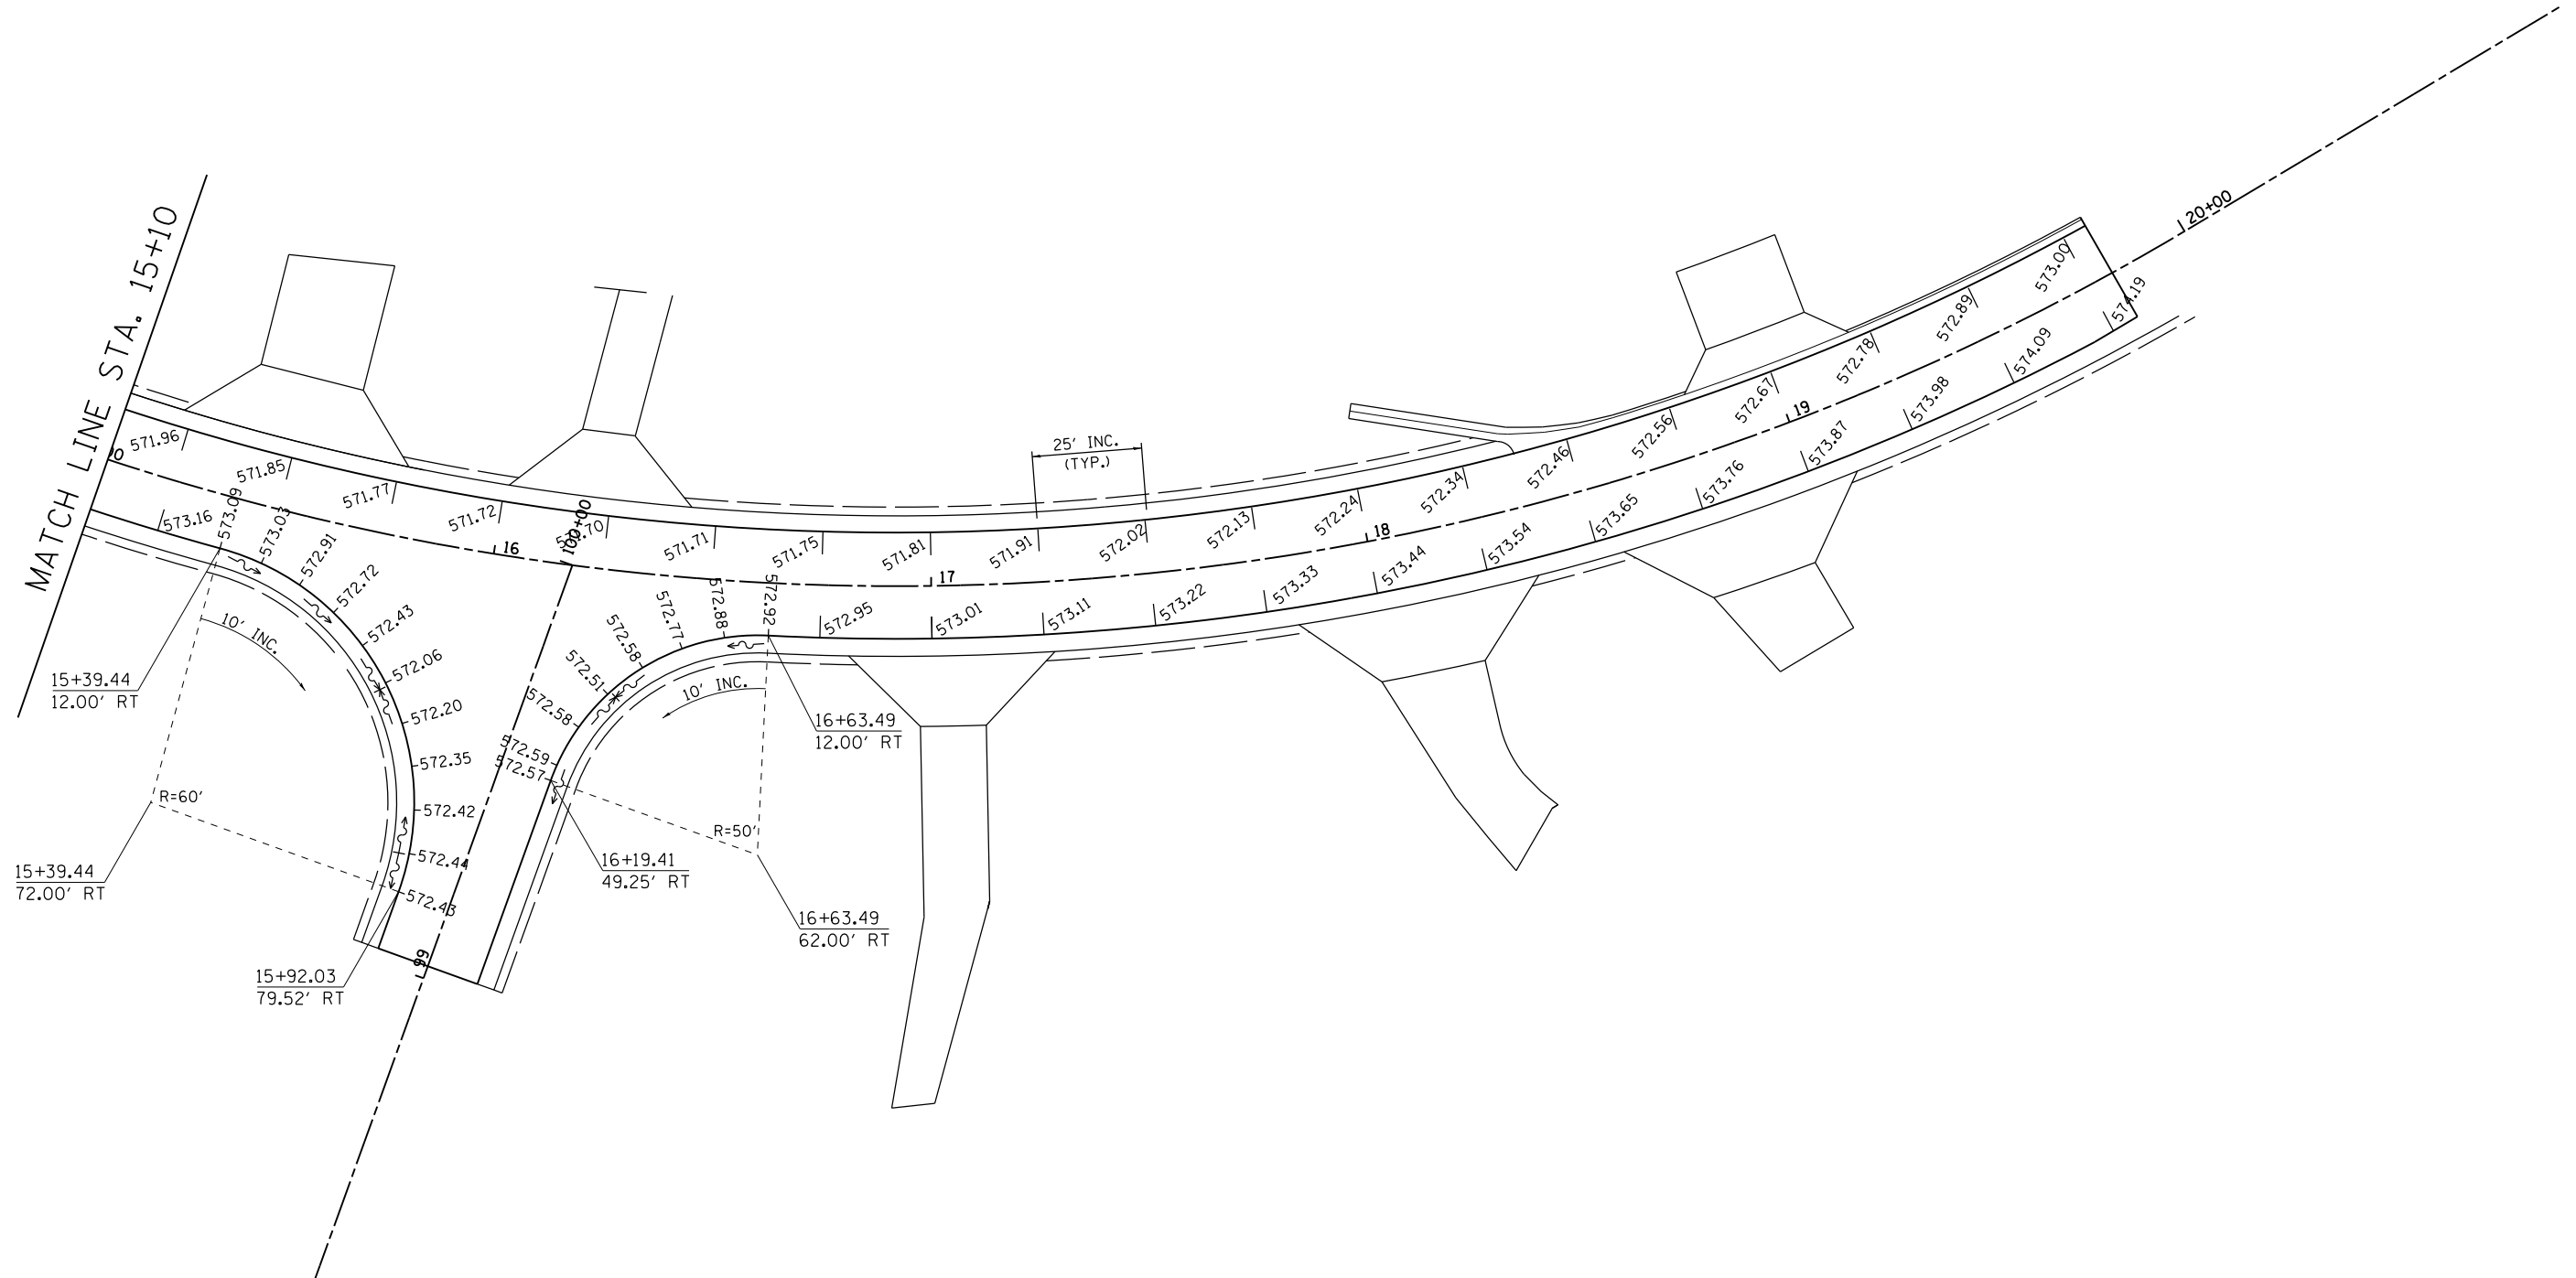


# PAVEMENT ELEVATIONS

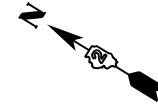

FILE NAME =	USER NAME = duncanfa	DESIGNED -	REVISED -
ct:\pw\work\p\dot\duncanfa\dms36691\0205584-sht-elev.dgn		DRAWN -	REVISED -
	PLOT SCALE = 40.0000' / in.	CHECKED -	REVISED -
	PLOT DATE = Mon Mar 25 17:43:36 2013	DATE -	REVISED -

**STATE OF ILLINOIS  
DEPARTMENT OF TRANSPORTATION**

**PAVEMENT ELEVATIONS**

SCALE: SHEET NO. OF SHEETS STA. TO STA.

F.A.U. RTE.	SECTION	COUNTY	TOTAL SHEETS	SHEET NO.
5789	40BR	ROCK ISLAND	225	104
CONTRACT NO. 64341			ILLINOIS FED. AID PROJECT	