


DATE	
BY	
SURVEYED	
PLOTTED	
TEMPLATE	
AREAS	
AREAS CHECKED	
NO.	

DATE	
BY	
SURVEYED	
PLOTTED	
TEMPLATE	
AREAS	
AREAS CHECKED	
NO.	

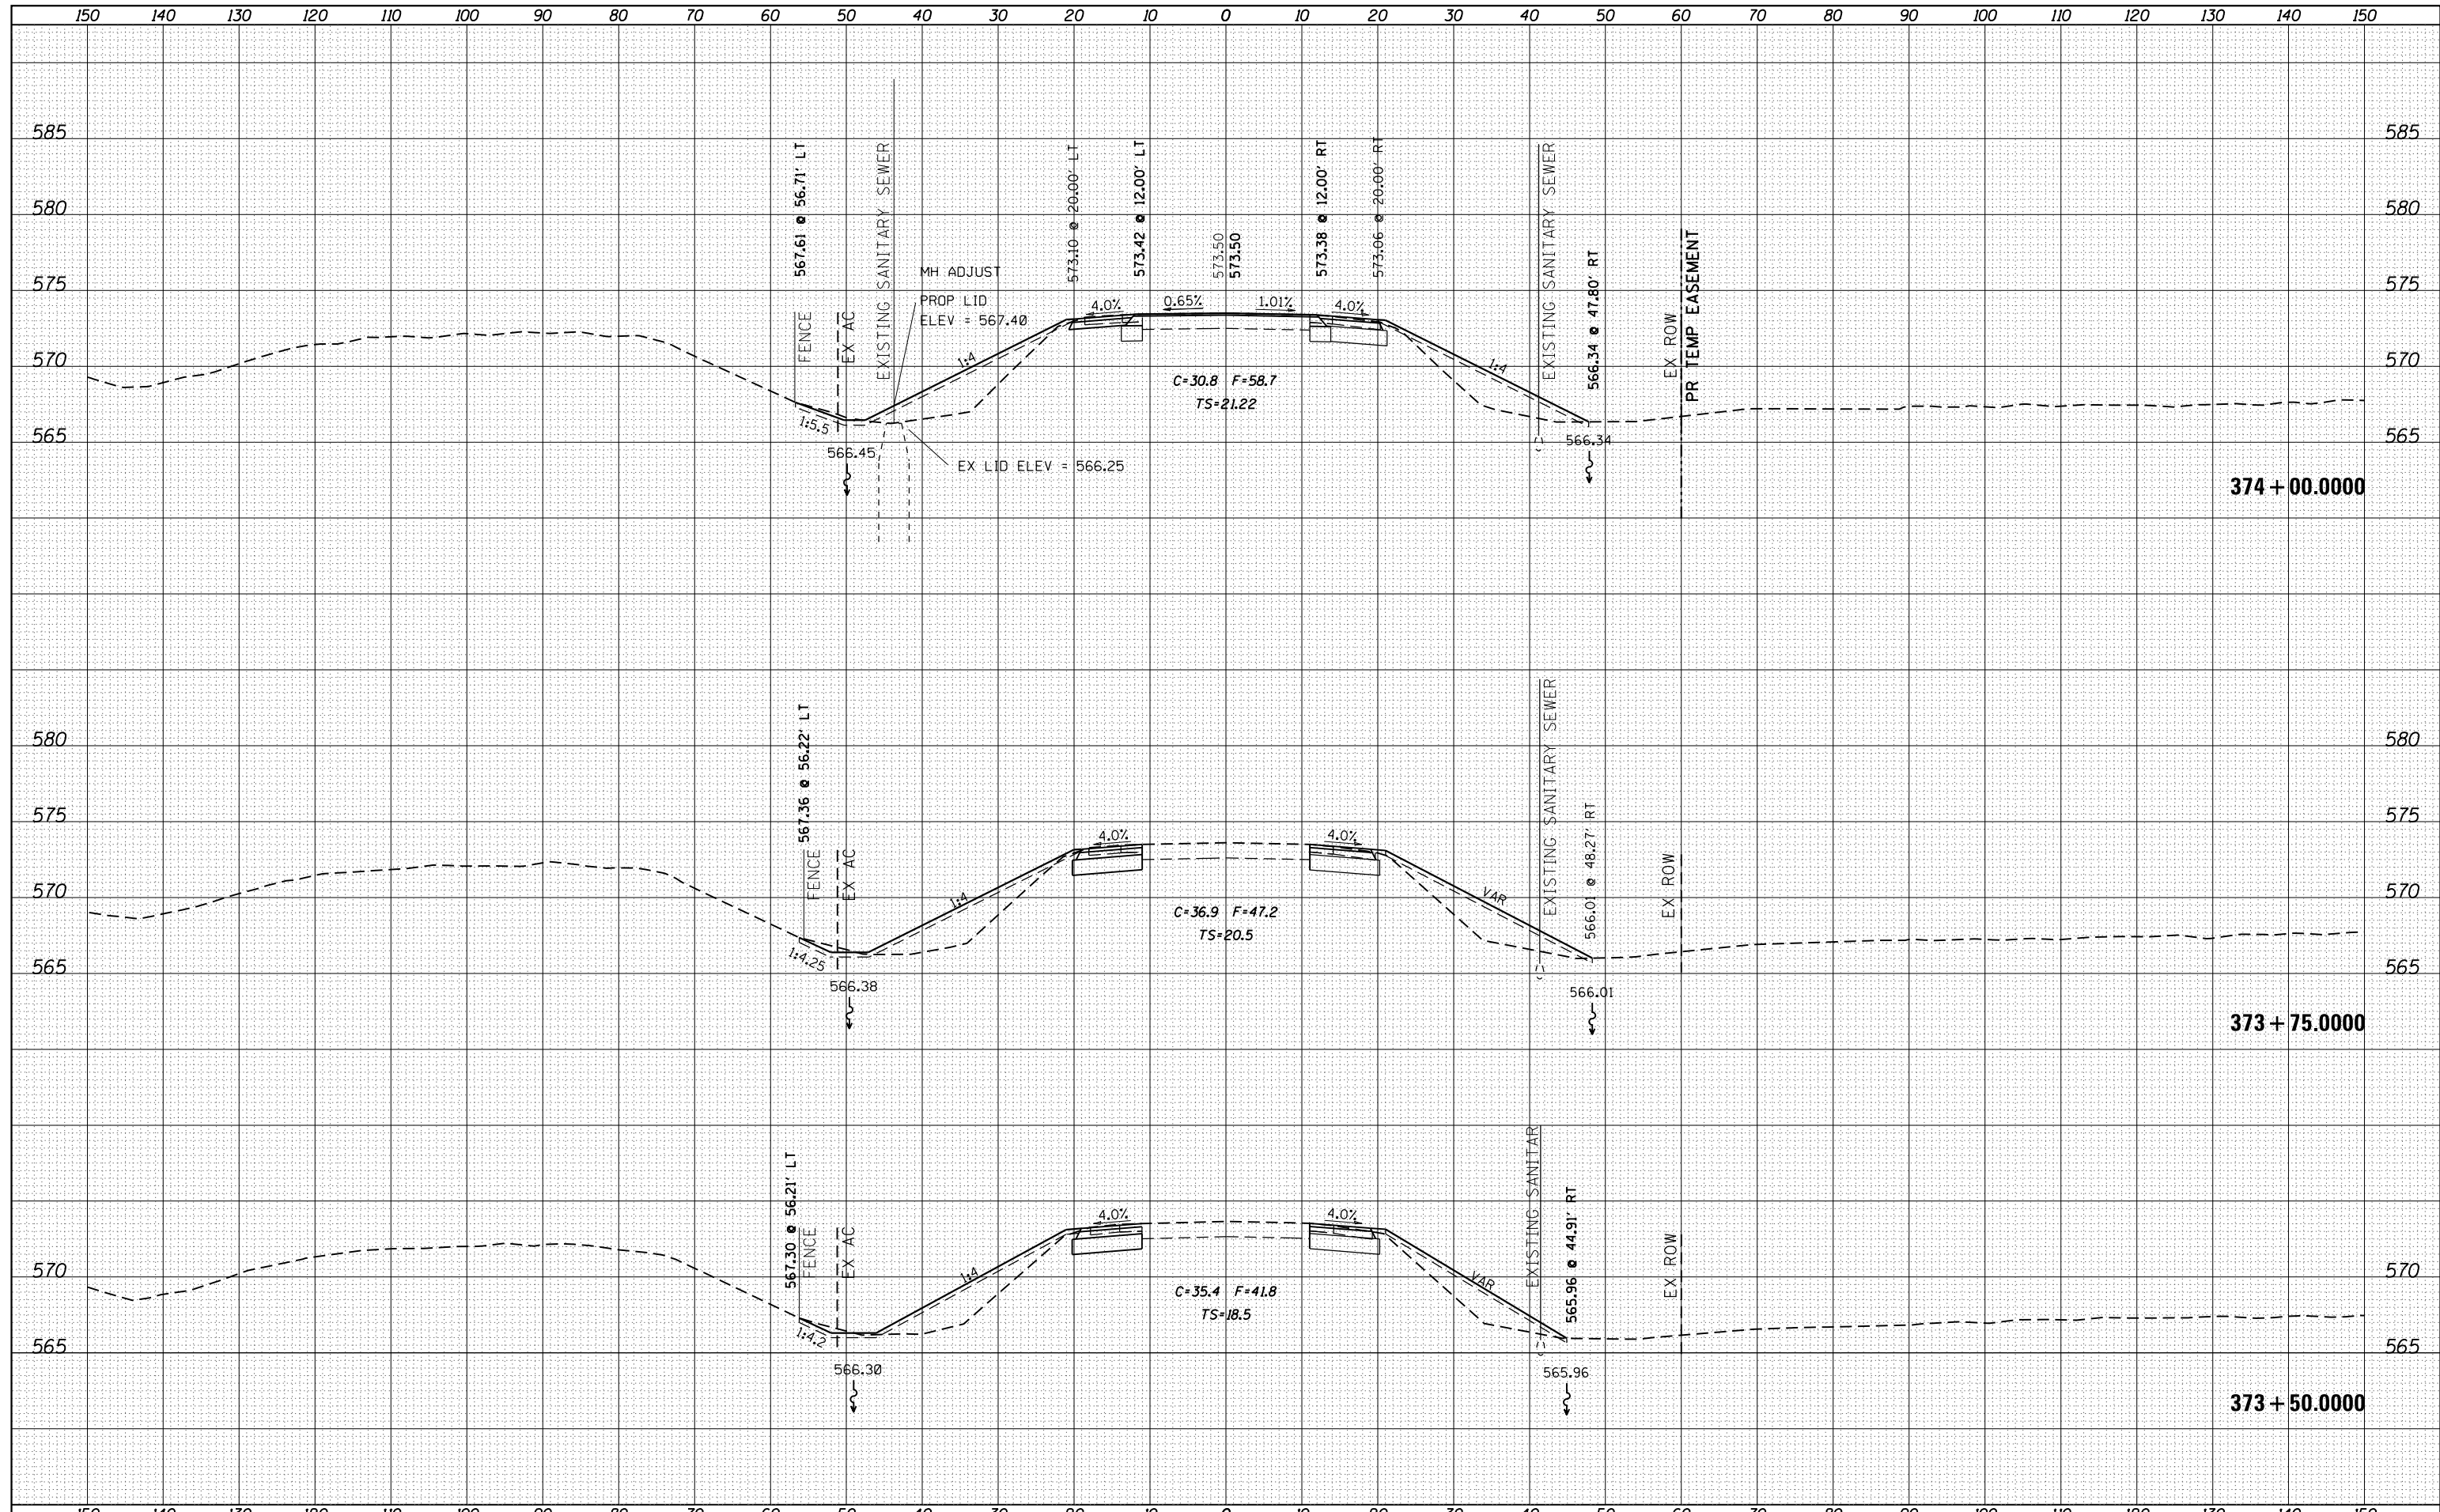

FILE NAME =	USER NAME = renkesrw	DESIGNED -	REVISED -	STATE OF ILLINOIS DEPARTMENT OF TRANSPORTATION	U.S. 6 CROSS SECTIONS			F.A.U. RTÉ.	SECTION	COUNTY	TOTAL SHEETS	SHEET NO.
cs:\pw\work\pwidot\renkesrw\dms36693\1205584-xpc.mxd		DRAWN -	REVISED -		5789	40BR	ROCK ISLAND	225	168			
PLOT SCALE = 20.0000' / in.		CHECKED -	REVISED -		CONTRACT NO. 64341							
Default		DATE -	REVISED -		SCALE:	SHEET	OF	SHEETS	STA. 373+50.0000 TO STA. 374+00.0000	ILLINOIS FED. AID PROJECT		