


DATE	
BY	
FINAL SURVEY	SURVEYED
NOTE BOOK	PLOTTED
NO.	TEMPLATE
	AREAS CHECKED

DATE	
BY	
ORIGINAL SURVEY	SURVEYED
NOTE BOOK	PLOTTED
NO.	TEMPLATE
	AREAS CHECKED

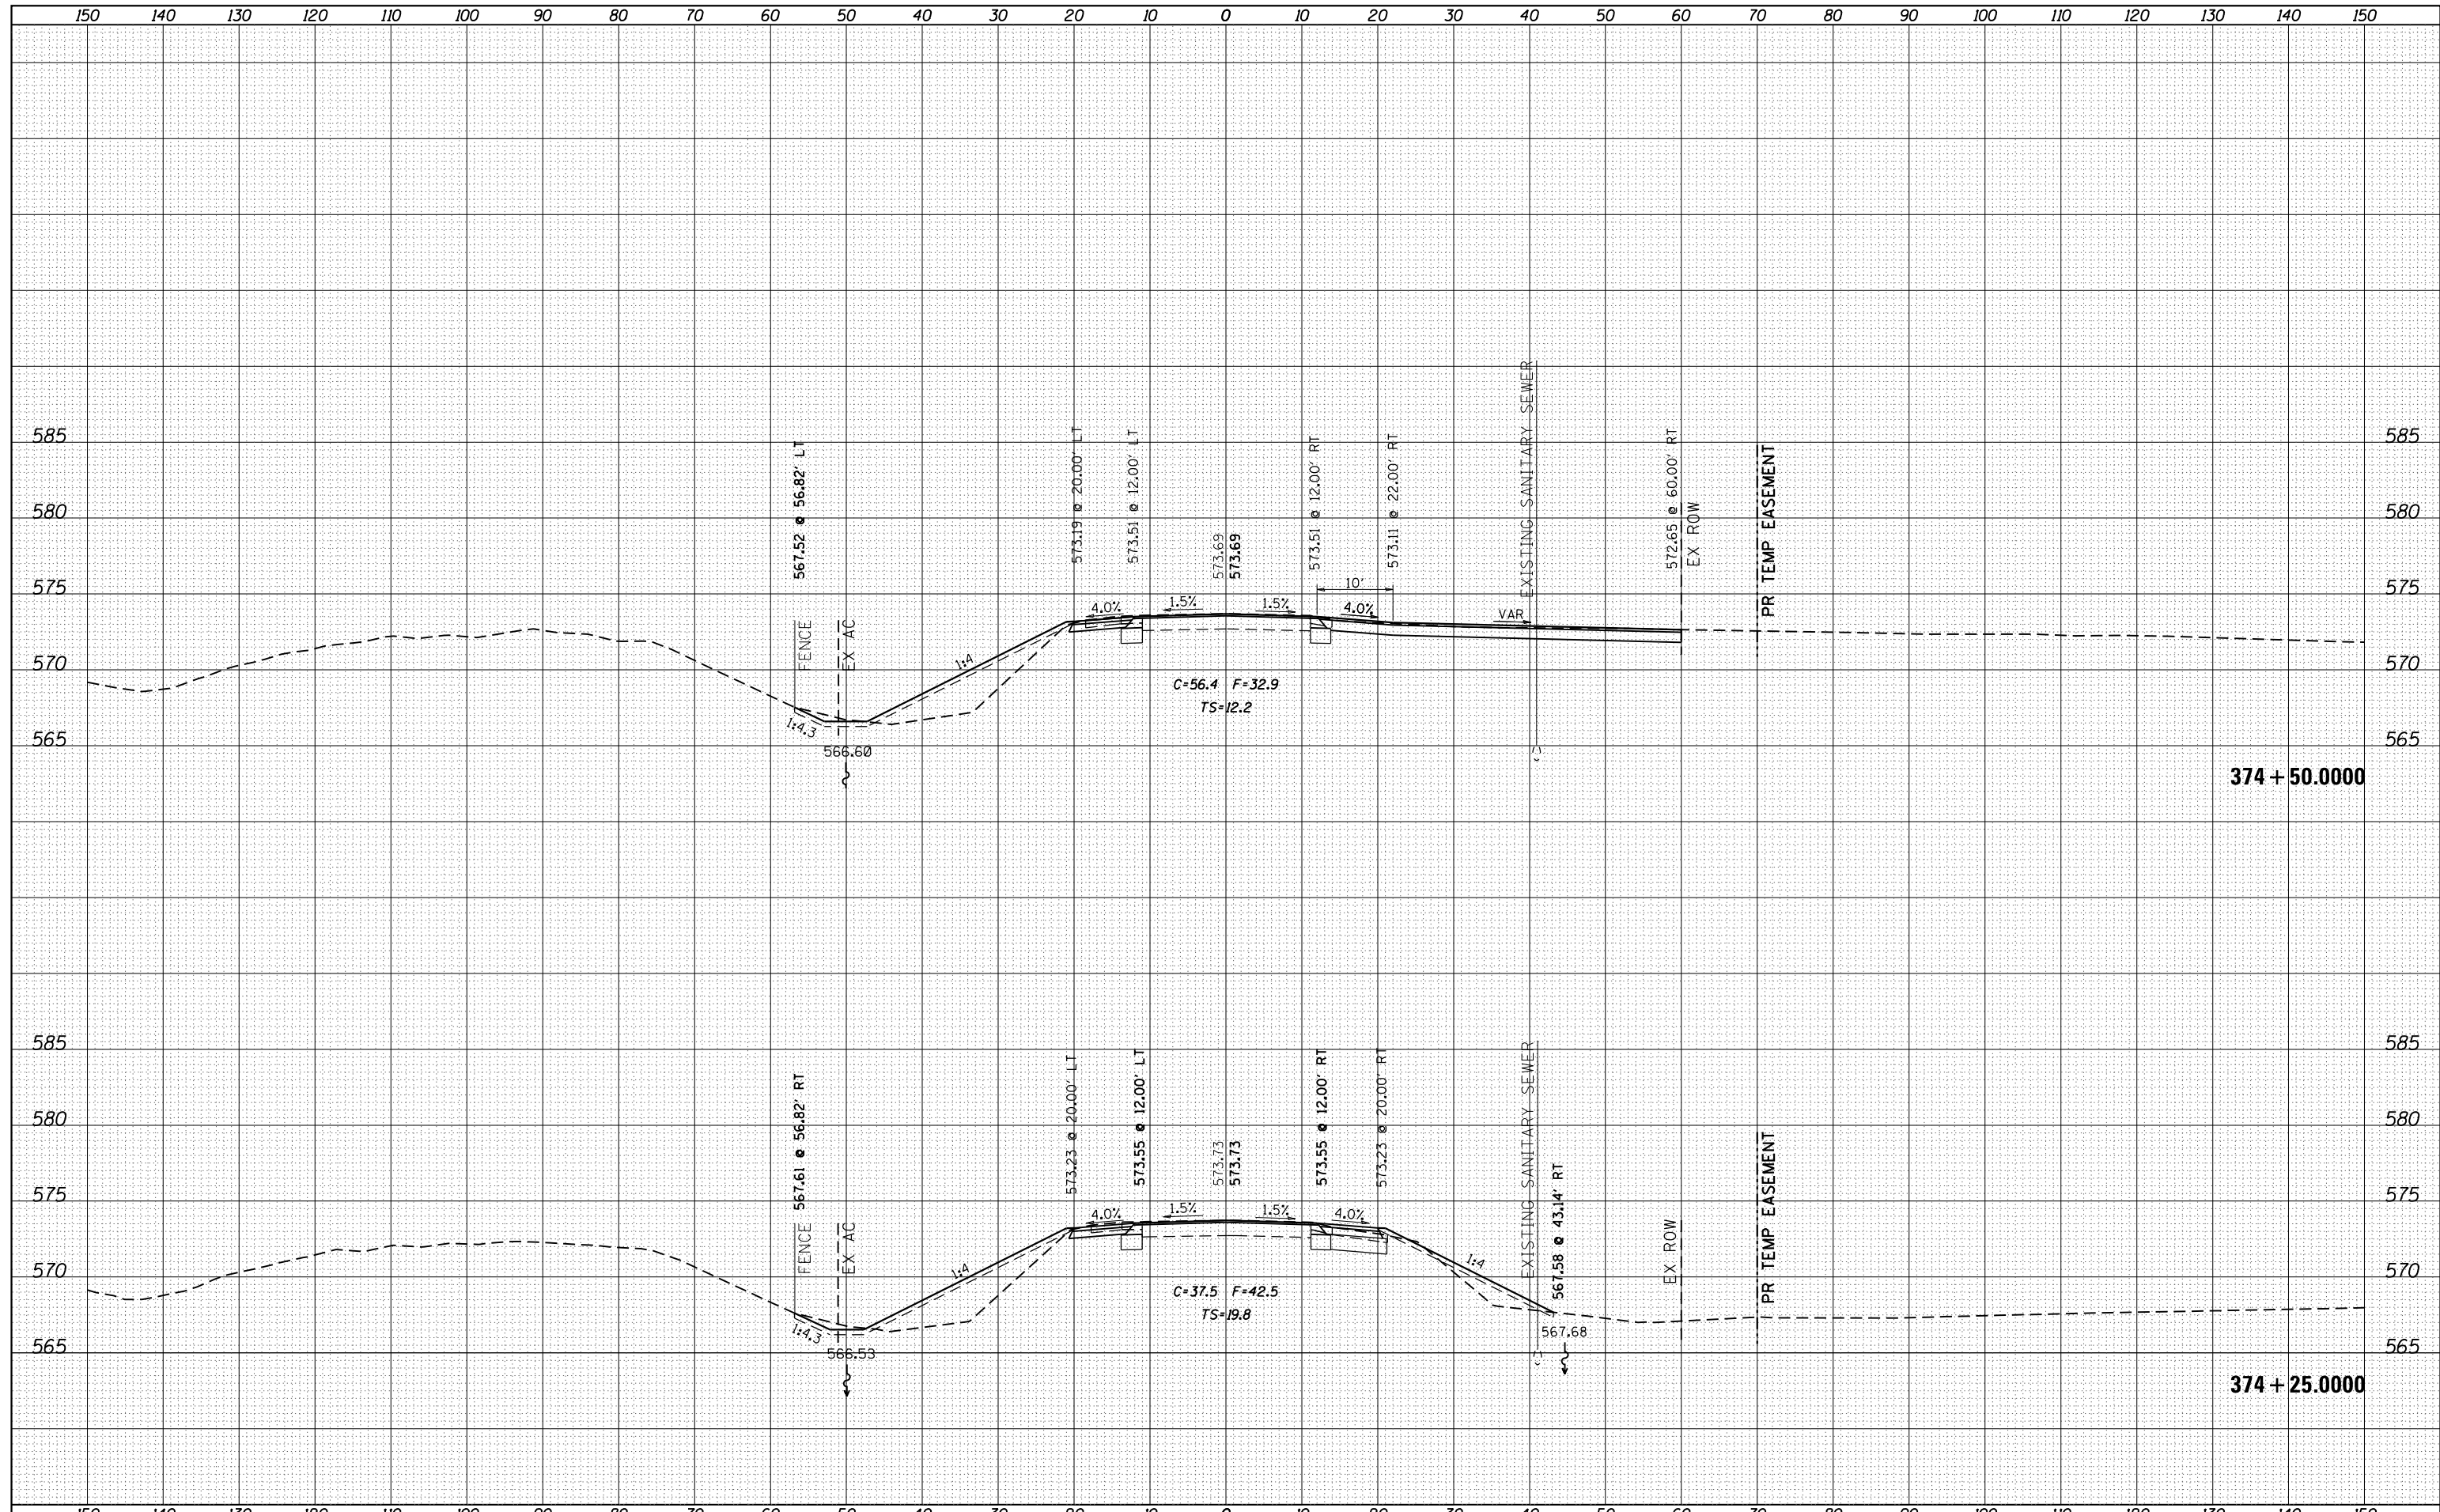

FILE NAME =	USER NAME = renkesw	DESIGNED -	REVISED -	STATE OF ILLINOIS DEPARTMENT OF TRANSPORTATION	U.S. 6 CROSS SECTIONS			F.A.U. RTE.	SECTION	COUNTY	TOTAL SHEETS	SHEET NO.
es:\pw\work\pwidot\renkesw\dms36693\10205584-xpc.mxd	PLOT SCALE = 20.0000' / in.	DRAWN -	REVISED -					5789	40BR	ROCK ISLAND	225	169
Default	PLOT DATE = Thu Dec 20 09:33:31 2012	CHECKED -	REVISED -		SCALE: SHEET OF SHEETS STA. 374+25.0000 TO STA. 374+50.0000			CONTRACT NO. 64341				
		DATE -	REVISED -		ILLINOIS FED. AID PROJECT							