


DATE	
BY	
FINAL SURVEY	SURVEYED
NOTE BOOK	PLOTTED
NO.	TEMPLATE
	AREAS
	CHECKED

DATE	
BY	
ORIGINAL SURVEY	SURVEYED
NOTE BOOK	PLOTTED
NO.	TEMPLATE
	AREAS
	CHECKED

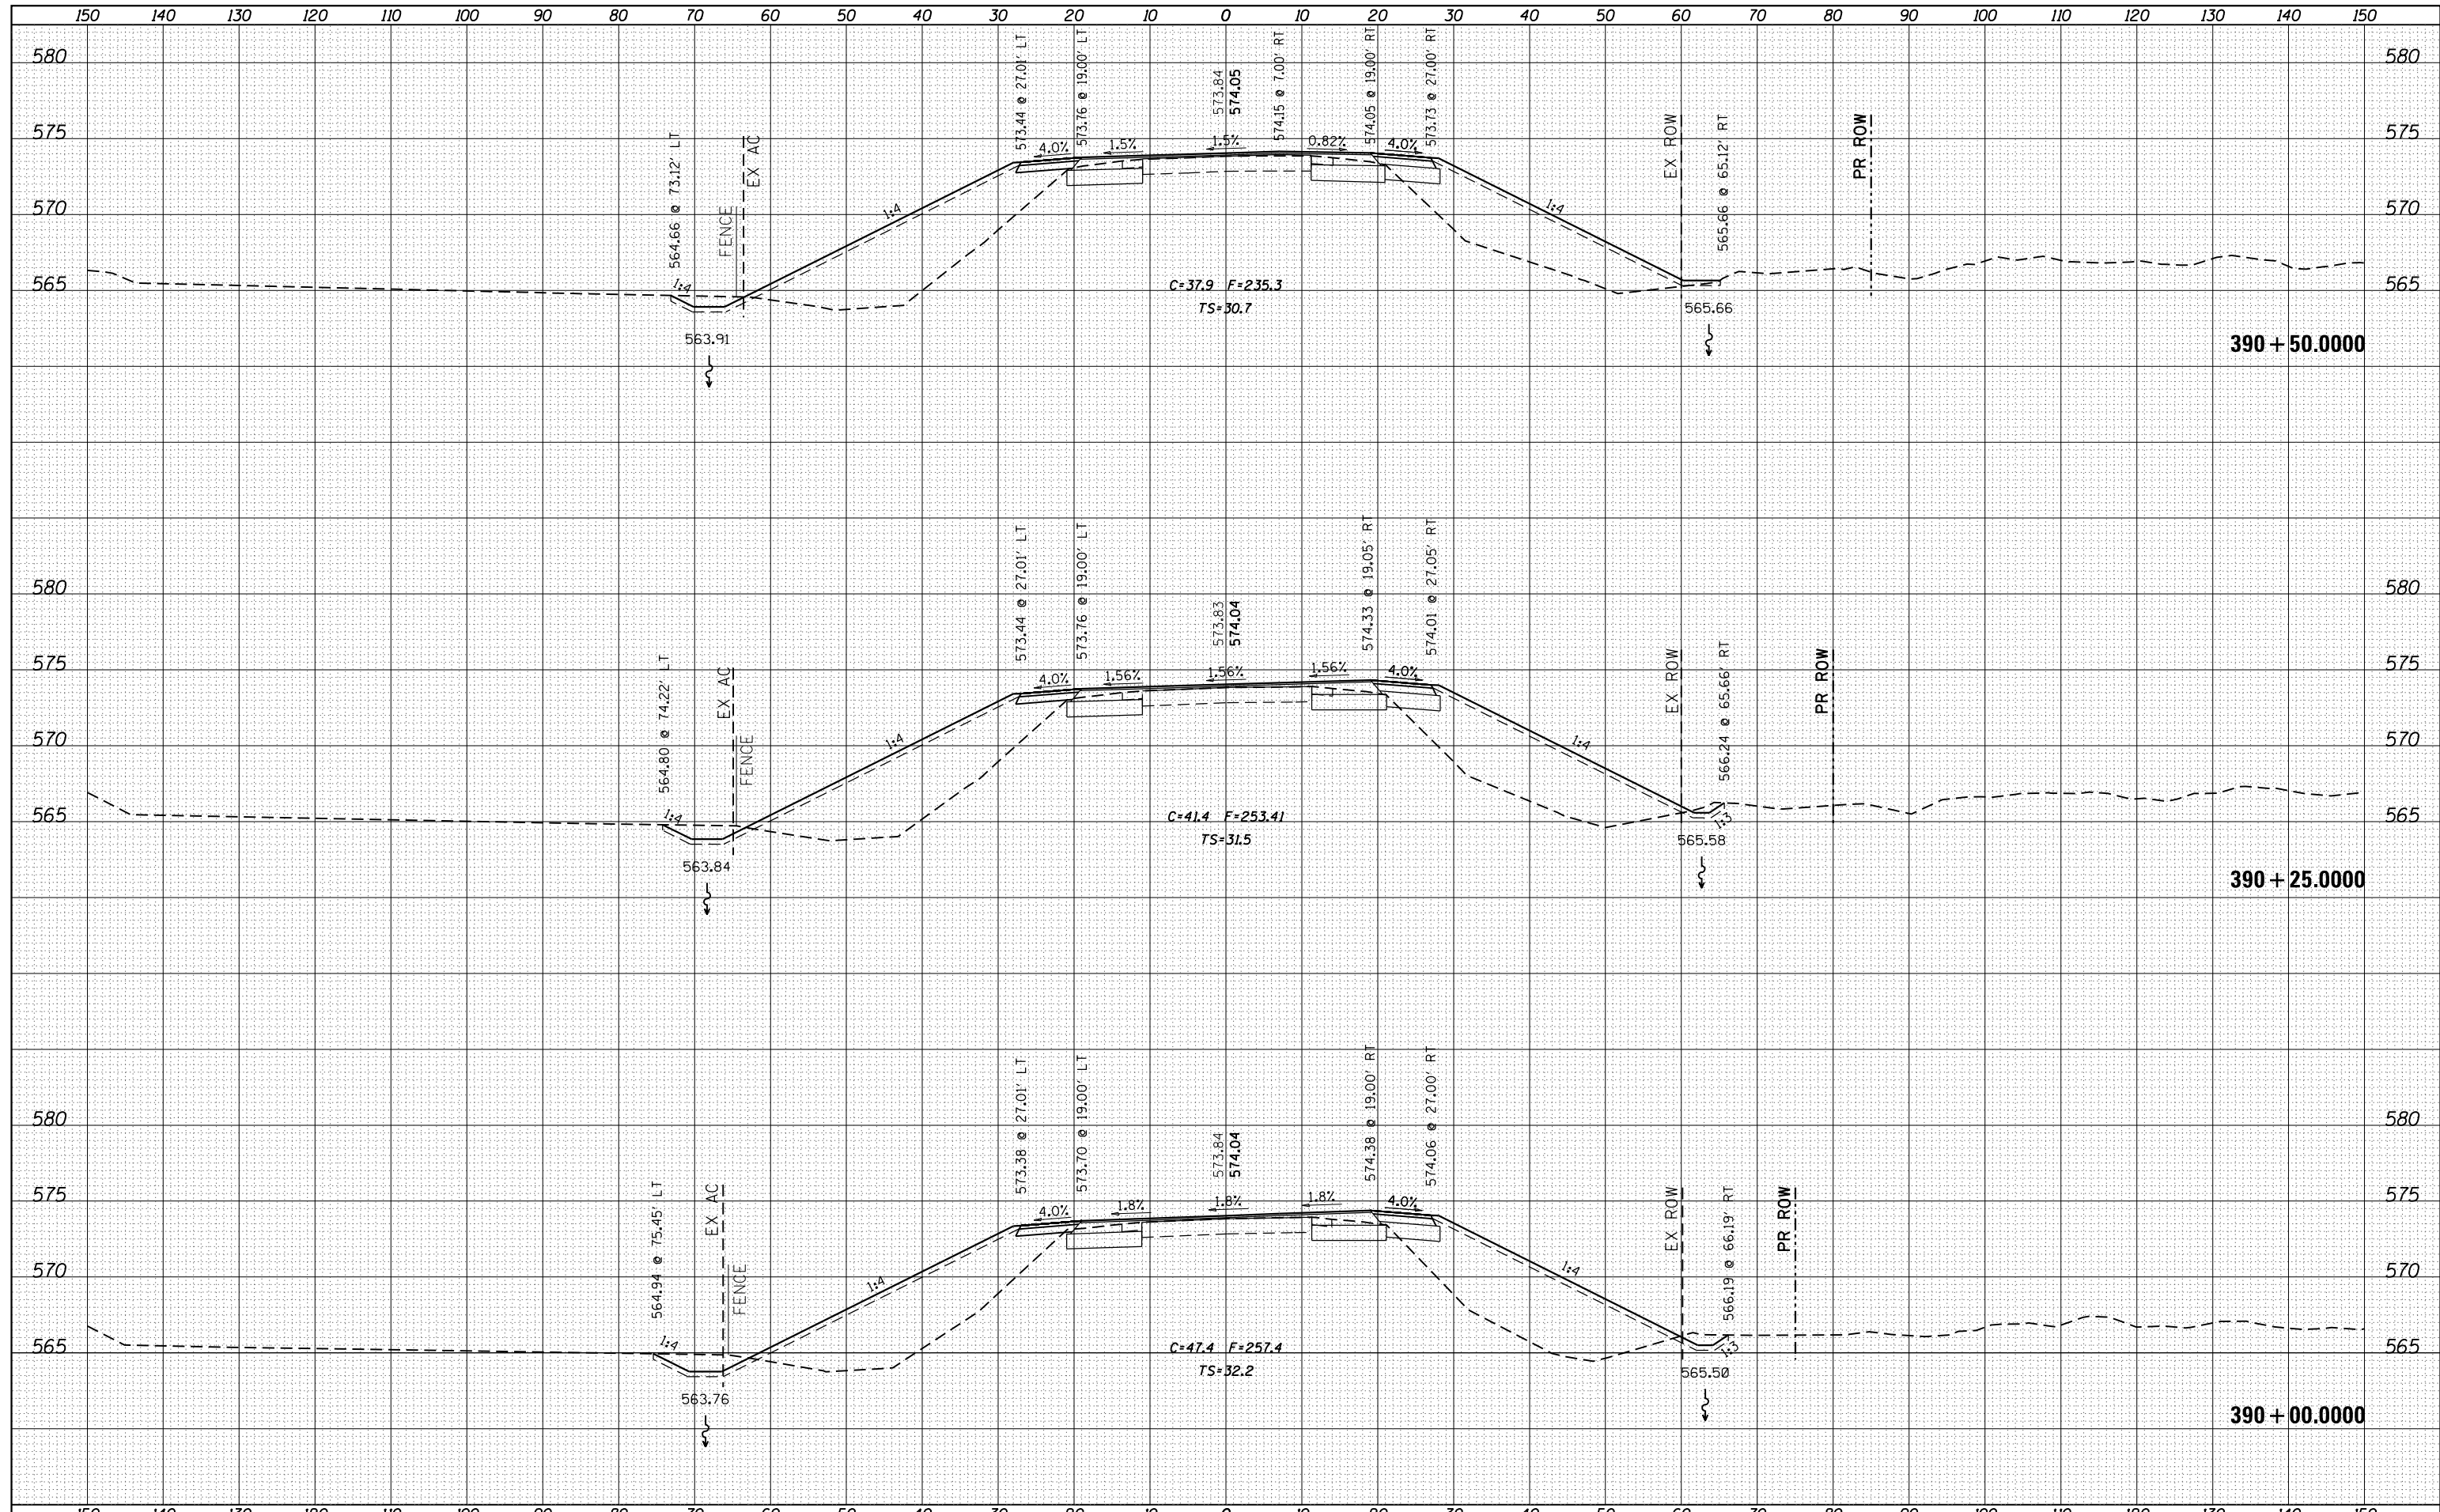

FILE NAME =	USER NAME = renkesw	DESIGNED -	REVISED -	STATE OF ILLINOIS DEPARTMENT OF TRANSPORTATION	U.S. 6 CROSS SECTIONS	F.A.U. RTE.	SECTION	COUNTY	TOTAL SHEETS	SHEET NO.	
es:\pw\work\pwidth\renkesw\dms36693\0205584-xsp.mldgn	PLOT SCALE = 20.0000' / in.	DRAWN -	REVISED -			5789	40BR	ROCK ISLAND	225	200	
Default	PLOT DATE = Thu Dec 20 09:51:06 2012	CHECKED -	REVISED -			CONTRACT NO. 64341		ILLINOIS FED. AID PROJECT			
		DATE -	REVISED -			SCALE:	SHEET OF SHEETS	STA. 390+00.0000 TO STA. 390+50.0000			