


DATE	
BY	
SURVEYED	
PLOTTED	
TEMPLATE	
NOTE BOOK	
AREAS CHECKED	
NO.	

DATE	
BY	
SURVEYED	
PLOTTED	
TEMPLATE	
NOTE BOOK	
AREAS CHECKED	
NO.	

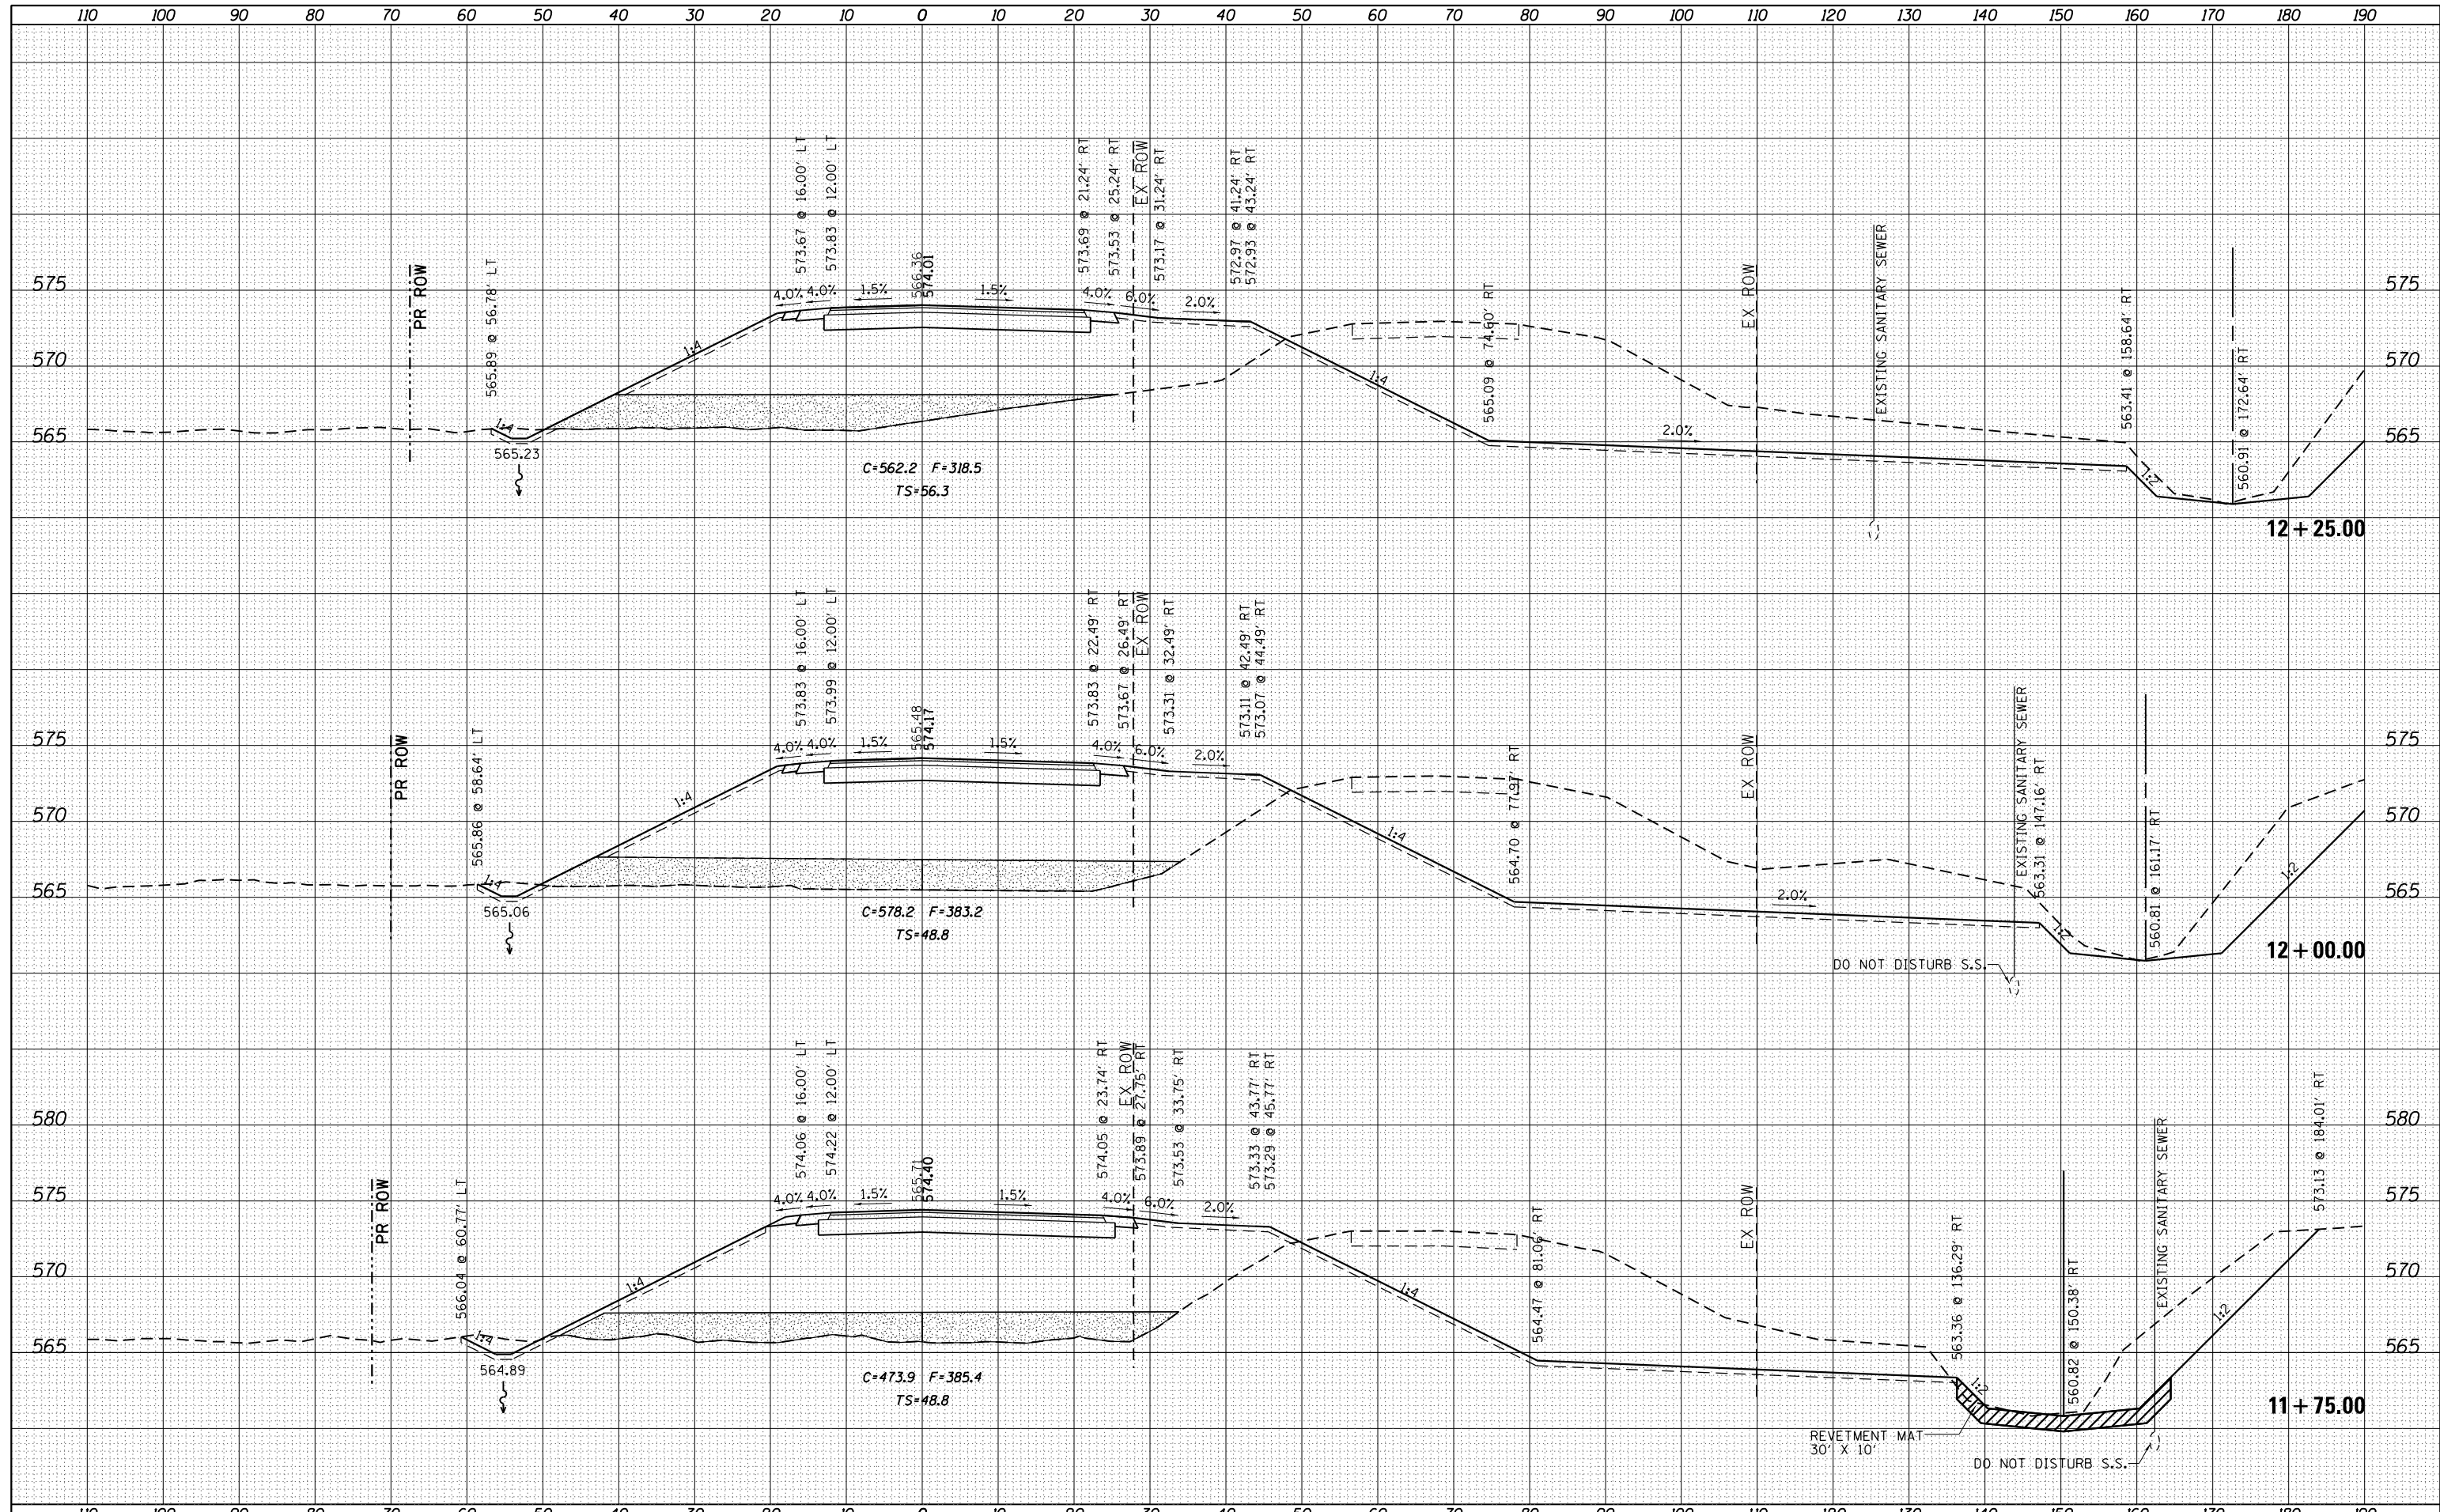

FILE NAME =	USER NAME = renkesr	DESIGNED -	REVISED -	STATE OF ILLINOIS DEPARTMENT OF TRANSPORTATION	NIABI ZOO RD. CROSS SECTIONS	F.A.U. R.T.E.	SECTION	COUNTY	TOTAL SHEETS	SHEET NO.
c:\pwwork\pwwork\renkesr\dms36693\d205584-xpc.srdgn	DRAWN -	REVISED -	5789			40BR	ROCK ISLAND	225	214	
PLOT SCALE = 20.0000' / in.	CHECKED -	REVISED -	CONTRACT NO. 64341							
PLOT DATE = Tue Mar 26 07:24:10 2013	DATE -	REVISED -	ILLINOIS FED. AID PROJECT							
Default					SCALE:	SHEET	OF	SHEETS	STA. 11+75.00	TO STA. 12+25.00