


DATE	
BY	
FINAL SURVEY	SURVEYED
NOTE BOOK	PLOTTED
NO.	TEMPLATE
	AREAS CHECKED

DATE	
BY	
ORIGINAL SURVEY	SURVEYED
NOTE BOOK	PLOTTED
NO.	TEMPLATE
	AREAS CHECKED

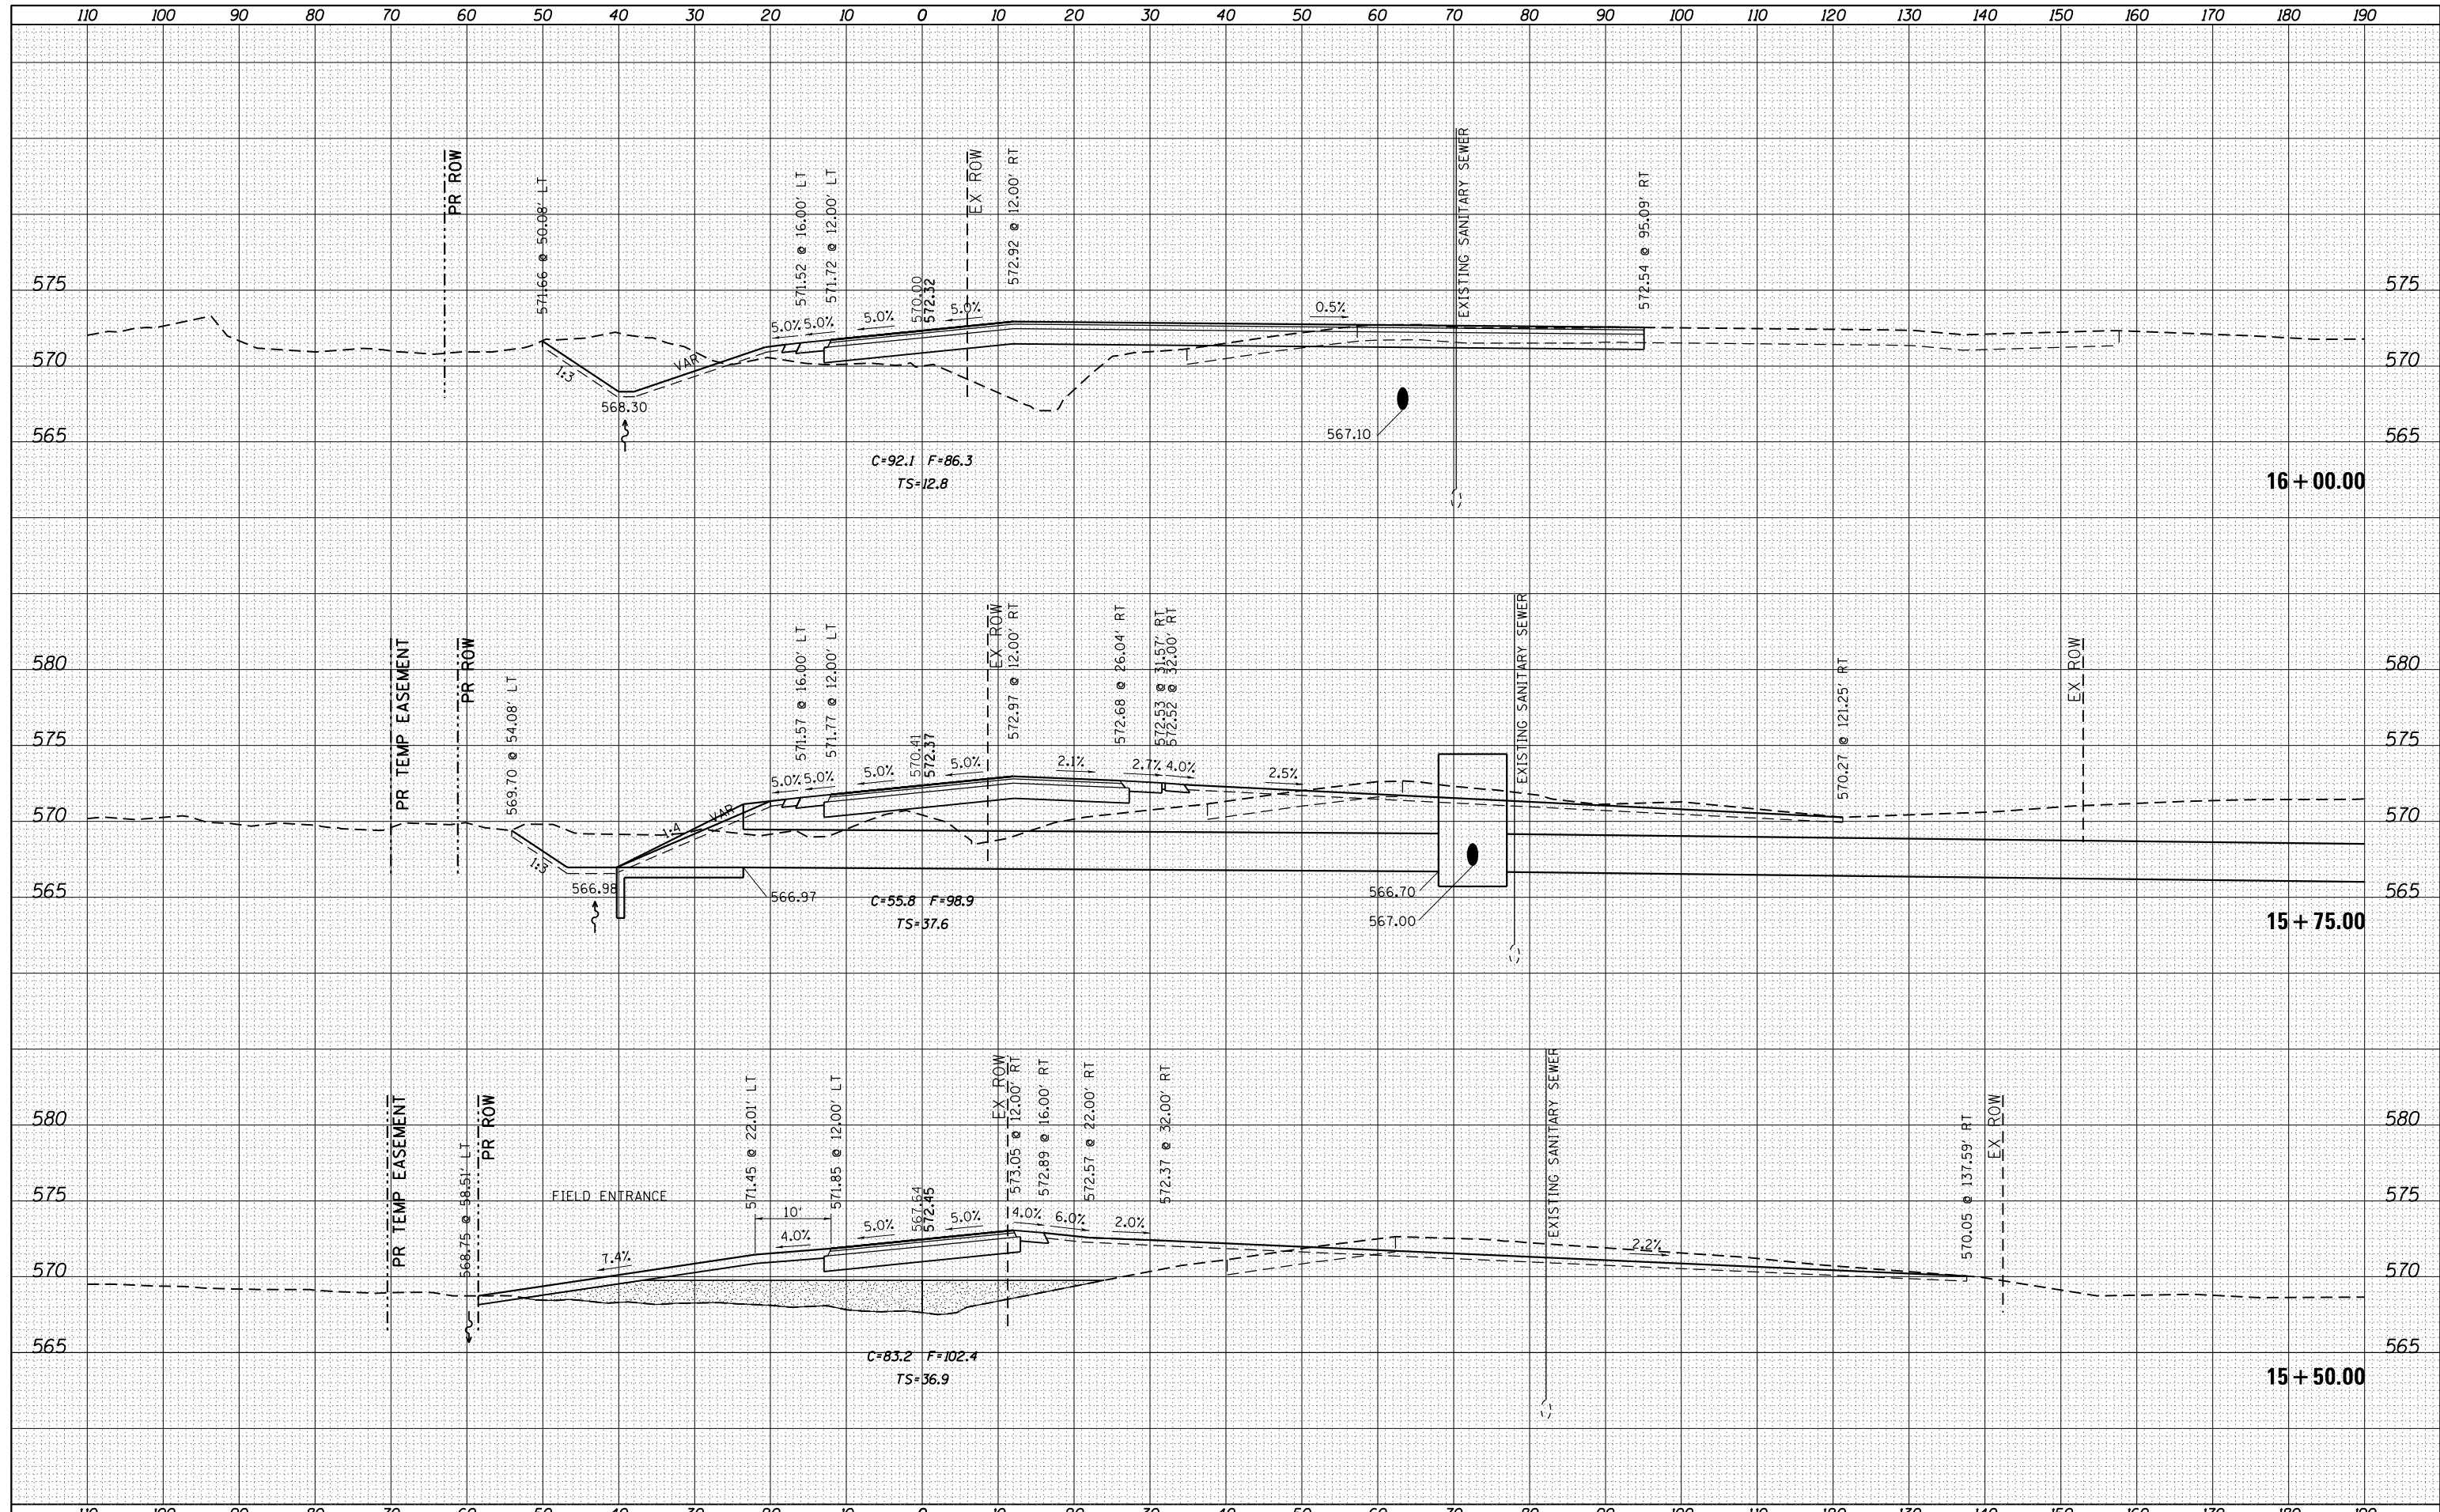

FILE NAME =	USER NAME = renkesw	DESIGNED -	REVISED -	STATE OF ILLINOIS DEPARTMENT OF TRANSPORTATION	NIABI ZOO RD. CROSS SECTIONS	F.A.U. RTE.	SECTION	COUNTY	TOTAL SHEETS	SHEET NO.
c:\pw_work\pwidot\renkesw\dms36693\d205584-xpc.srdgn		DRAWN -	REVISED -			5789	40BR	ROCK ISLAND	225	219
PLOT SCALE = 20.0000' / in.		CHECKED -	REVISED -			CONTRACT NO. 64341				
Default		DATE -	REVISED -			ILLINOIS FED. AID PROJECT				