


DATE	
BY	
SURVEYED	
PLOTTED	
TEMPLATE	
NOTE BOOK	
AREAS CHECKED	
NO.	

DATE	
BY	
SURVEYED	
PLOTTED	
TEMPLATE	
NOTE BOOK	
AREAS CHECKED	
NO.	

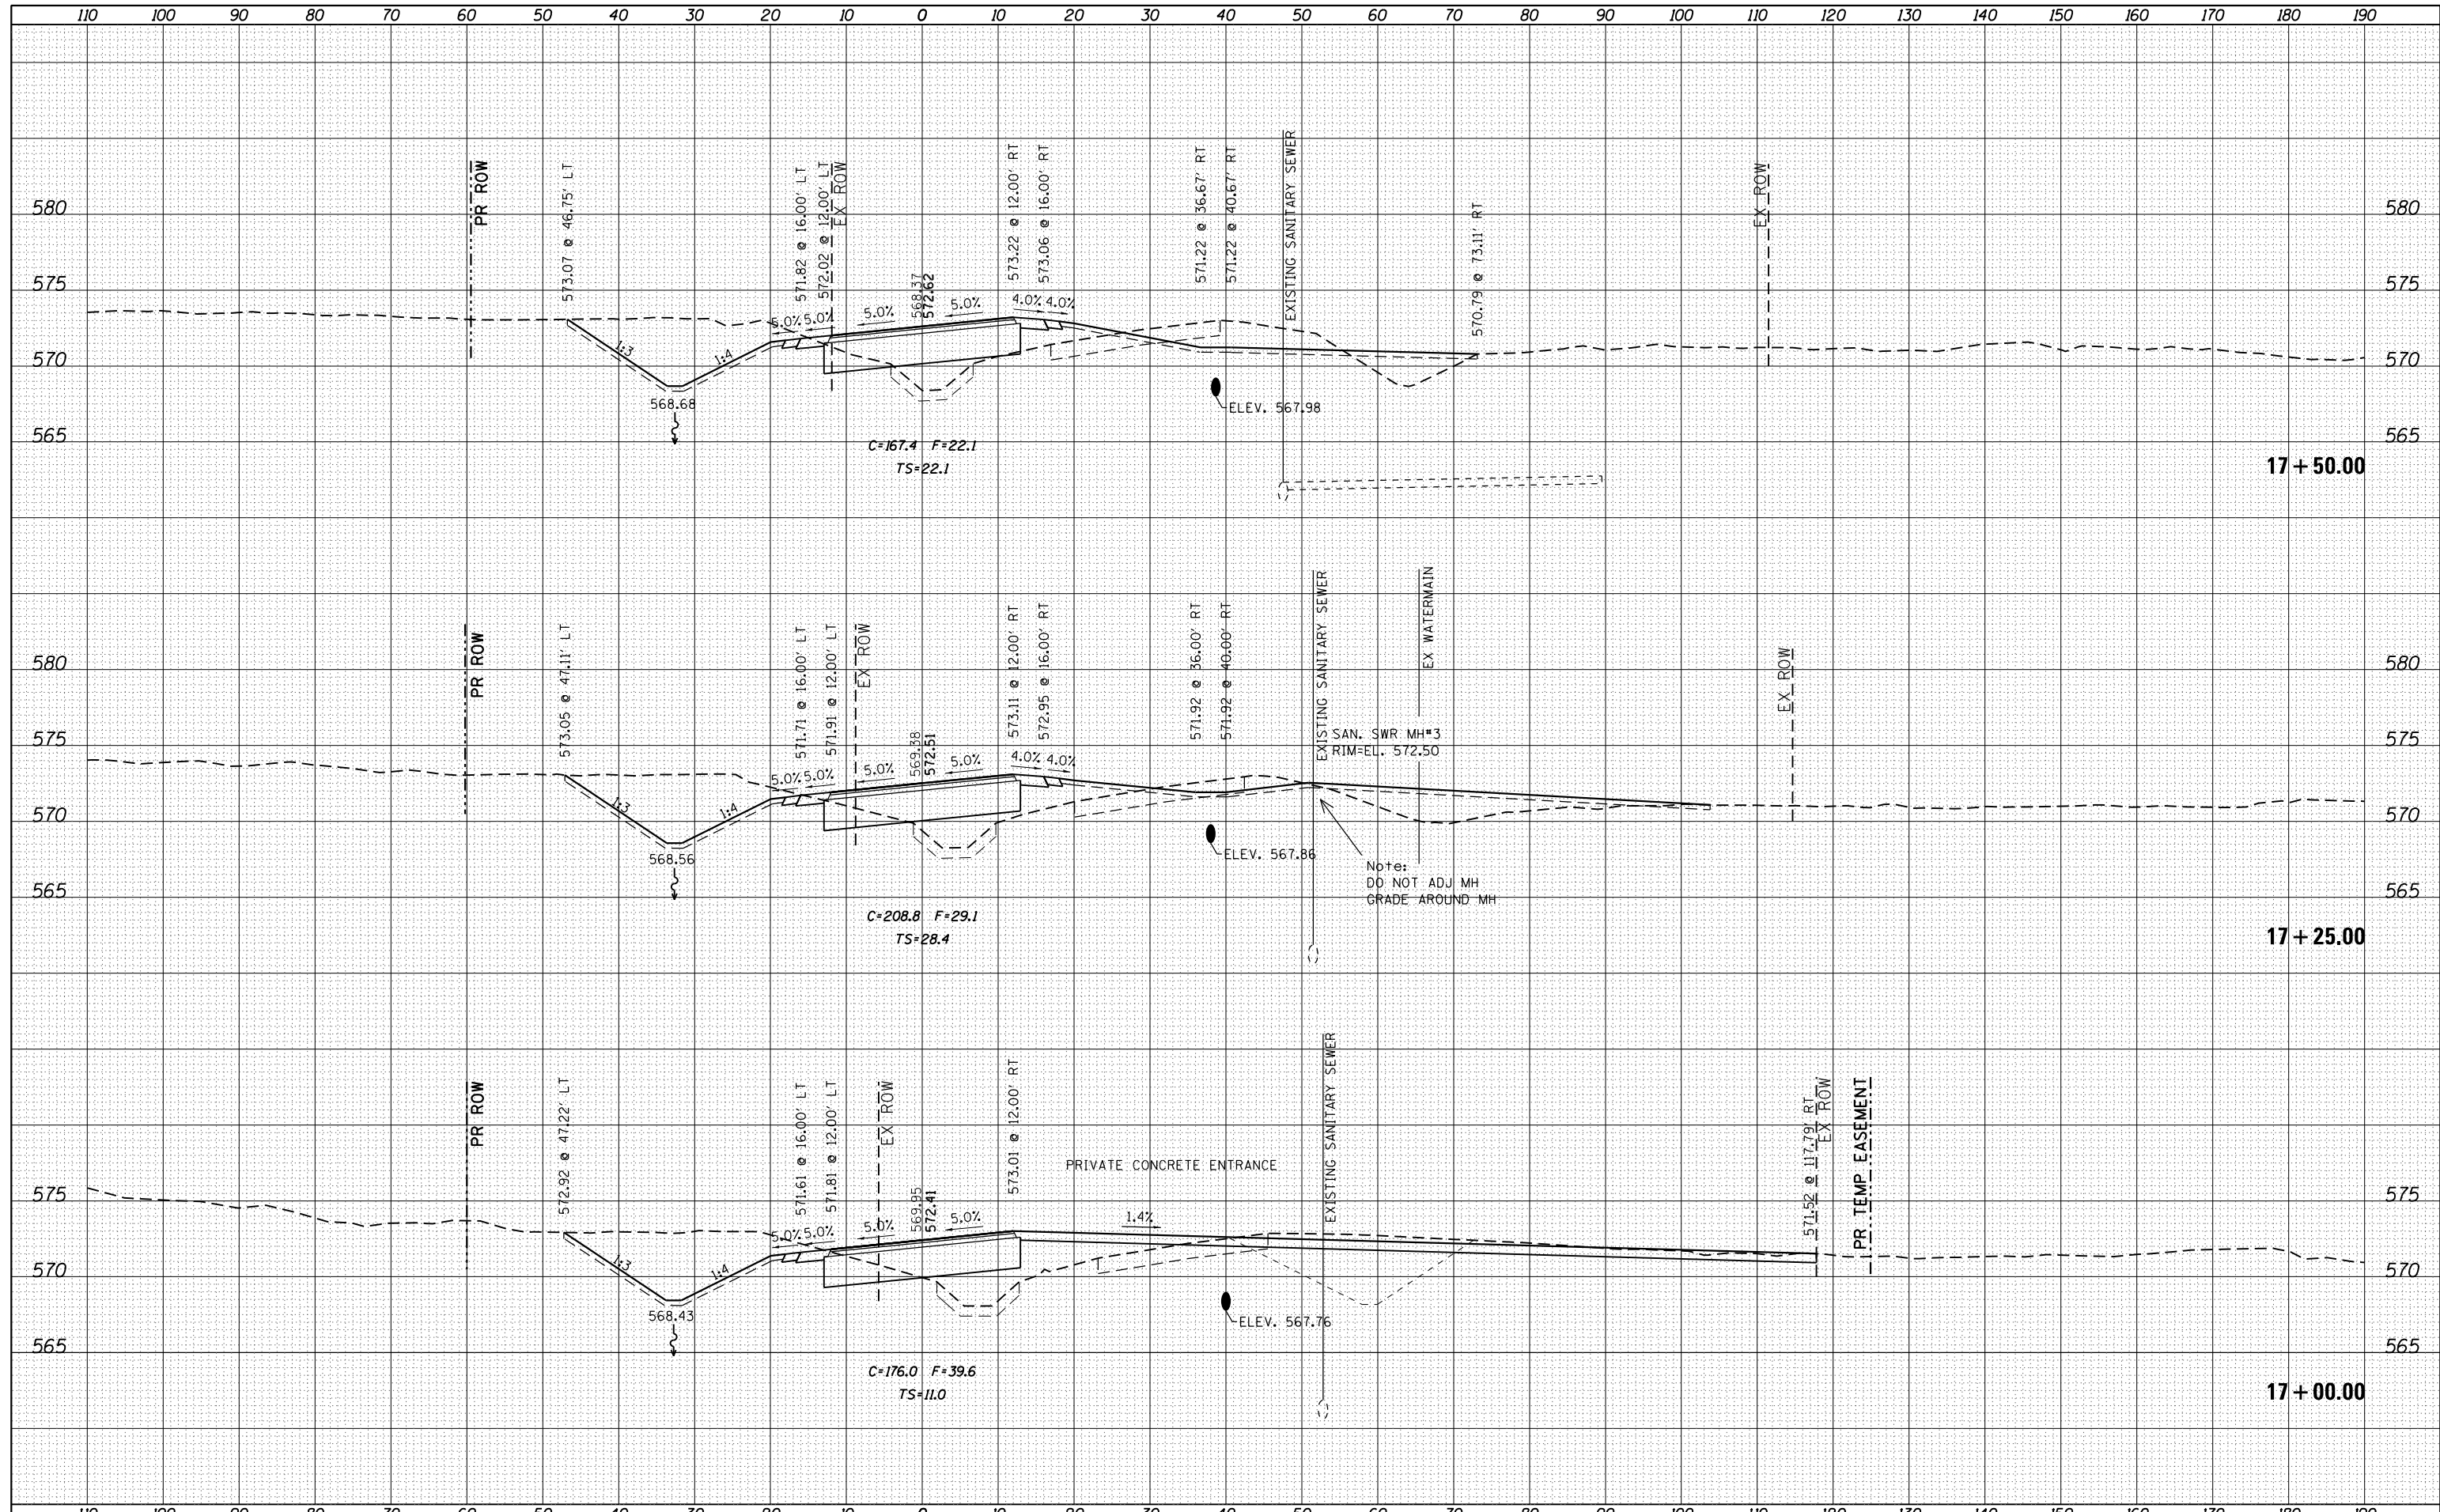

FILE NAME =	USER NAME = renkesrw	DESIGNED -	REVISED -	STATE OF ILLINOIS DEPARTMENT OF TRANSPORTATION	NIABI ZOO RD. CROSS SECTIONS	F.A.U. R.T.E.	SECTION	COUNTY	TOTAL SHEETS	SHEET NO.
c:\pwork\pwork\renkesrw\dms36693\205584-xec.srdgn	DRAWN -	REVISED -	5789			40BR	ROCK ISLAND	225	221	
PLOT SCALE = 20.0000' / in.	CHECKED -	REVISED -	CONTRACT NO. 64341							
Default	PLOT DATE = Tue Mar 26 07:27:36 2013	DATE -	REVISED -			SCALE:	SHEET OF SHEETS	STA. 17+00.00 TO STA. 17+50.00	ILLINOIS FED. AID PROJECT	