


DATE	
BY	
FINAL SURVEY	SURVEYED
NOTE BOOK	PLOTTED
NO.	TEMPLATE
	AREAS
	CHECKED

DATE	
BY	
ORIGINAL SURVEY	SURVEYED
NOTE BOOK	PLOTTED
NO.	TEMPLATE
	AREAS
	CHECKED

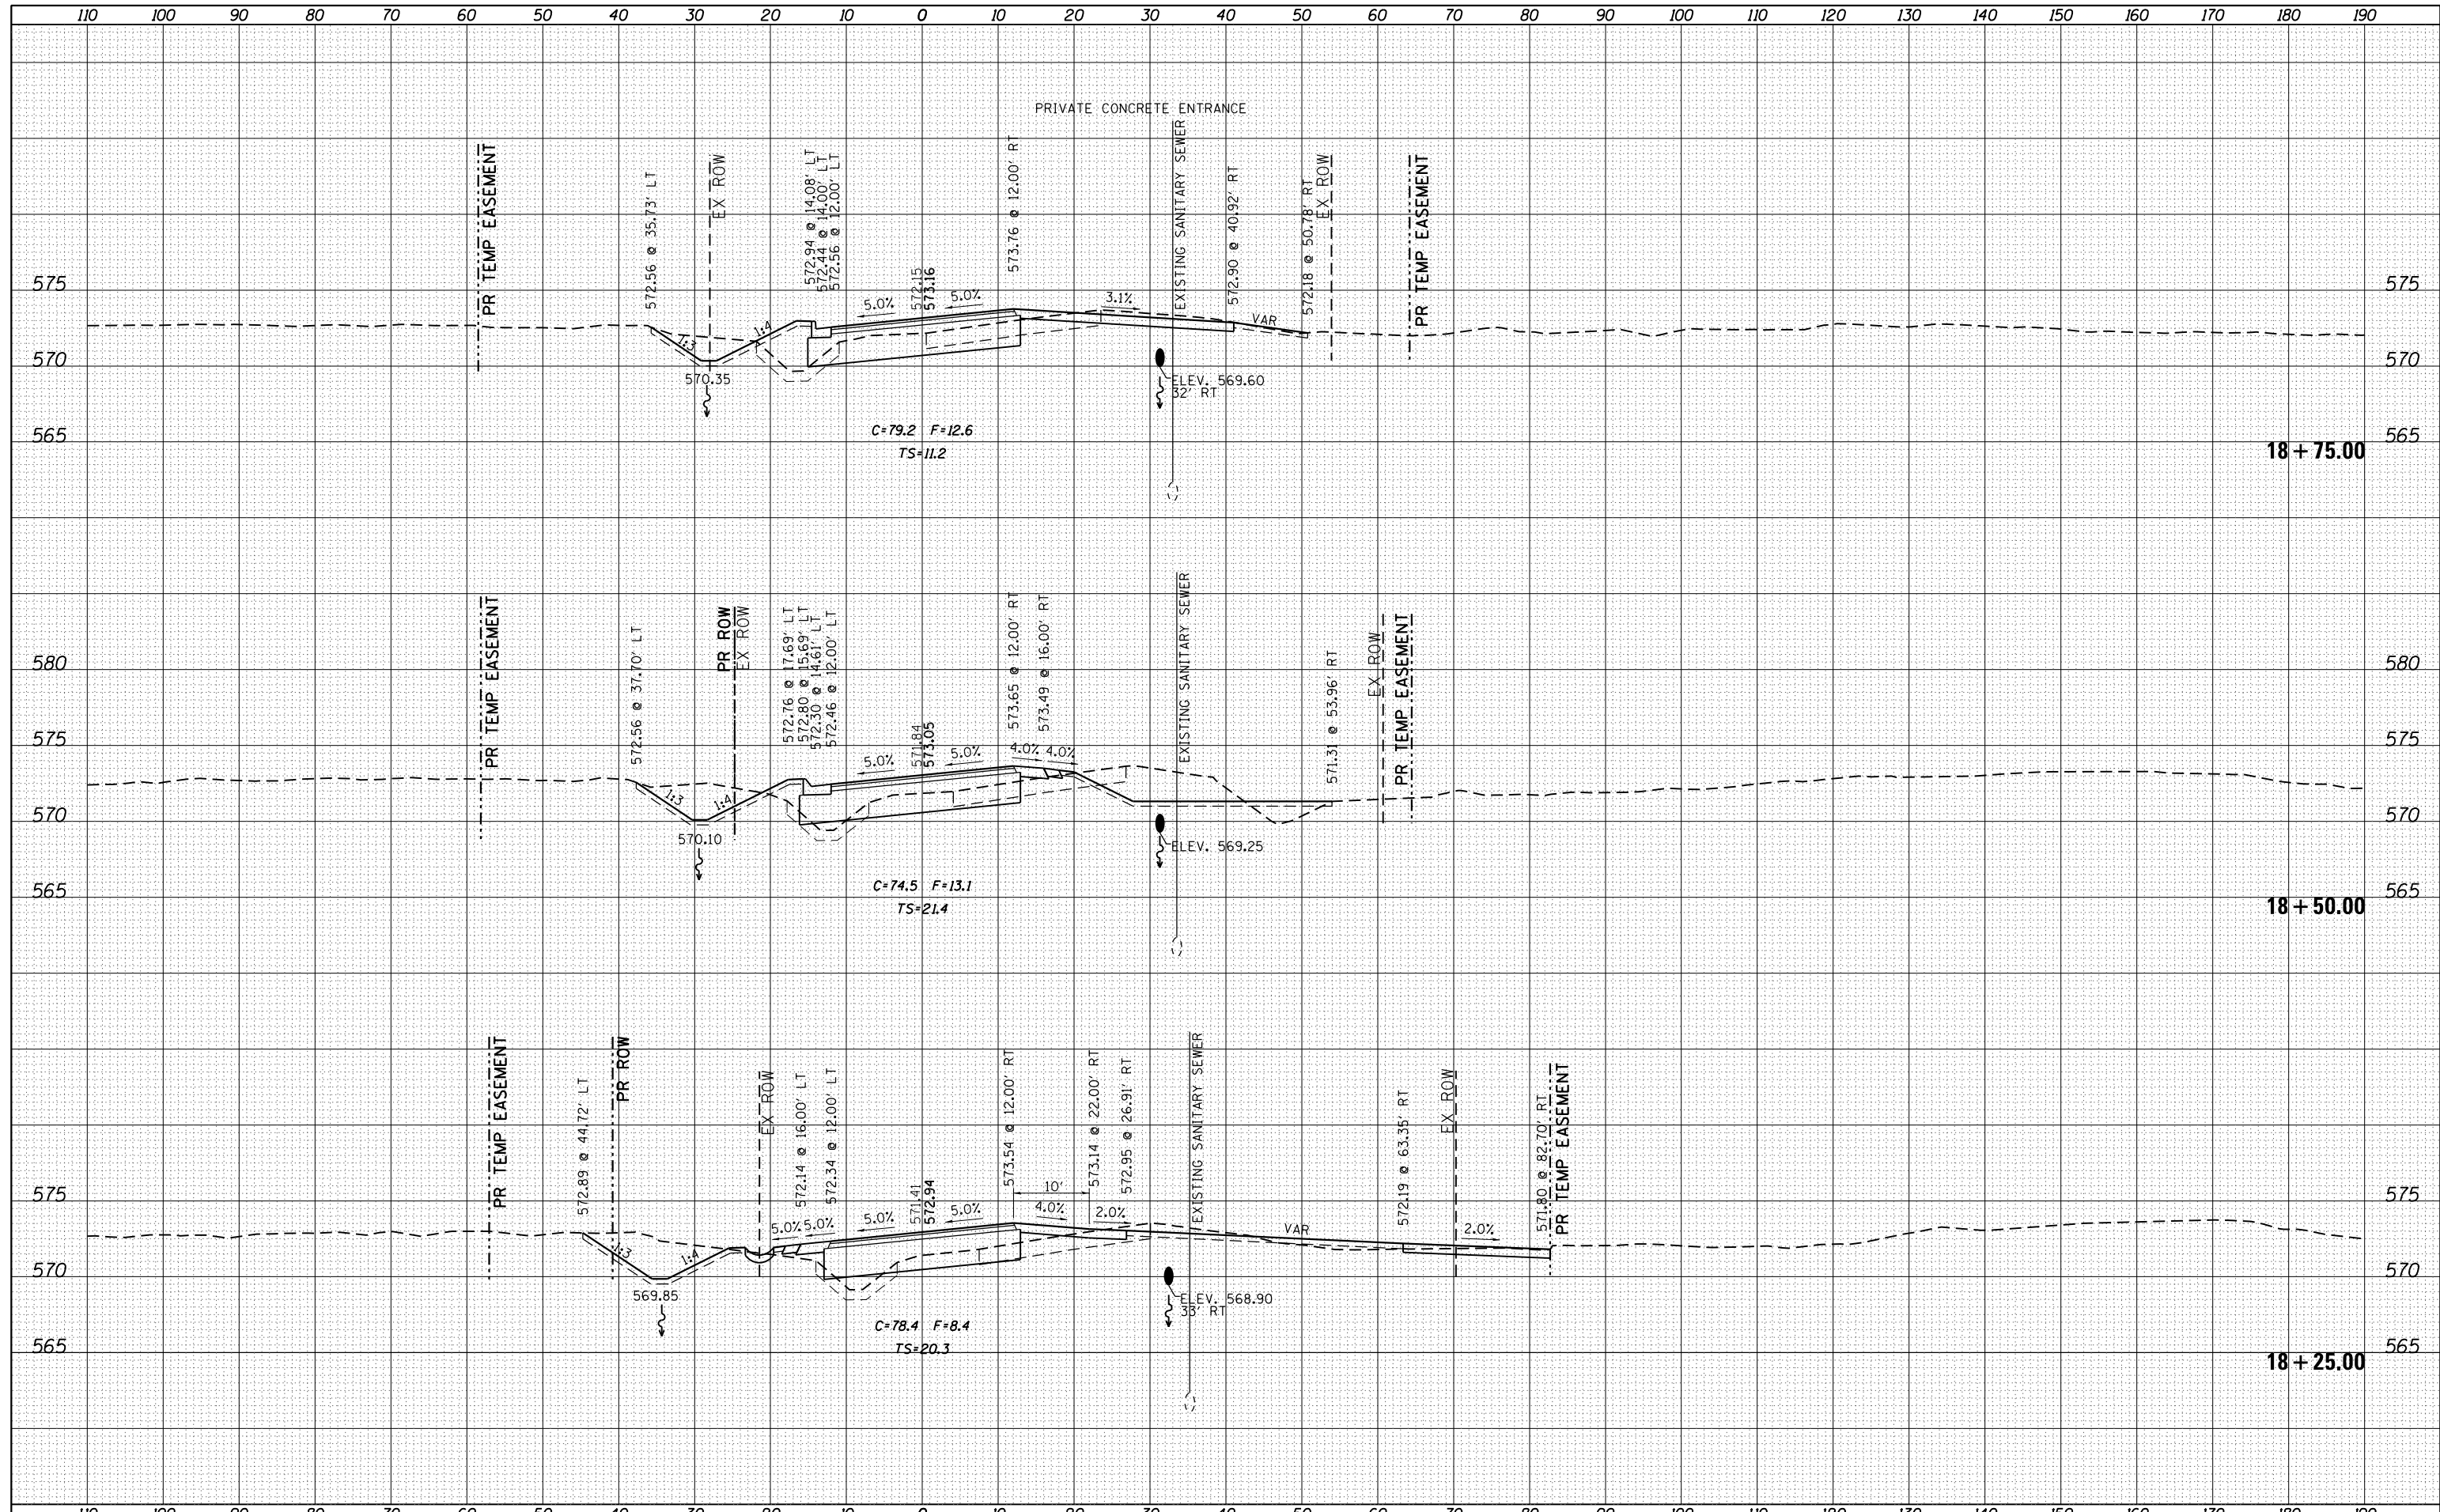

FILE NAME =
 c:\pwork\pwork\renkesr\dm36693\205584-xsc.srdgn
 Default

USER NAME = renkesr	DESIGNED -	REVISED -
	DRAWN -	REVISED -
	CHECKED -	REVISED -
	DATE -	REVISED -
PLOT SCALE = 20.0000' / in.		
PLOT DATE = Tue Mar 26 07:28:29 2013		

**STATE OF ILLINOIS
 DEPARTMENT OF TRANSPORTATION**

NIABI ZOO RD. CROSS SECTIONS

SCALE: SHEET OF SHEETS STA. 18+25.00 TO STA. 18+75.00

F.A.U. RTE.	SECTION	COUNTY	TOTAL SHEETS	SHEET NO.
5789	40BR	ROCK ISLAND	225	223
CONTRACT NO.			64341	
ILLINOIS FED. AID PROJECT				