


BY	DATE
FINAL SURVEY	SURVEYED
NOTE BOOK	PLOTTED
	TEMPLATE
	AREAS CHECKED
	AREAS CHECKED

BY	DATE
ORIGINAL SURVEY	SURVEYED
NOTE BOOK	PLOTTED
	TEMPLATE
	AREAS CHECKED
	AREAS CHECKED

FILE NAME = SA:\D01\63800-6399\6345\025\work\64C17-INT-XSHT.dgn

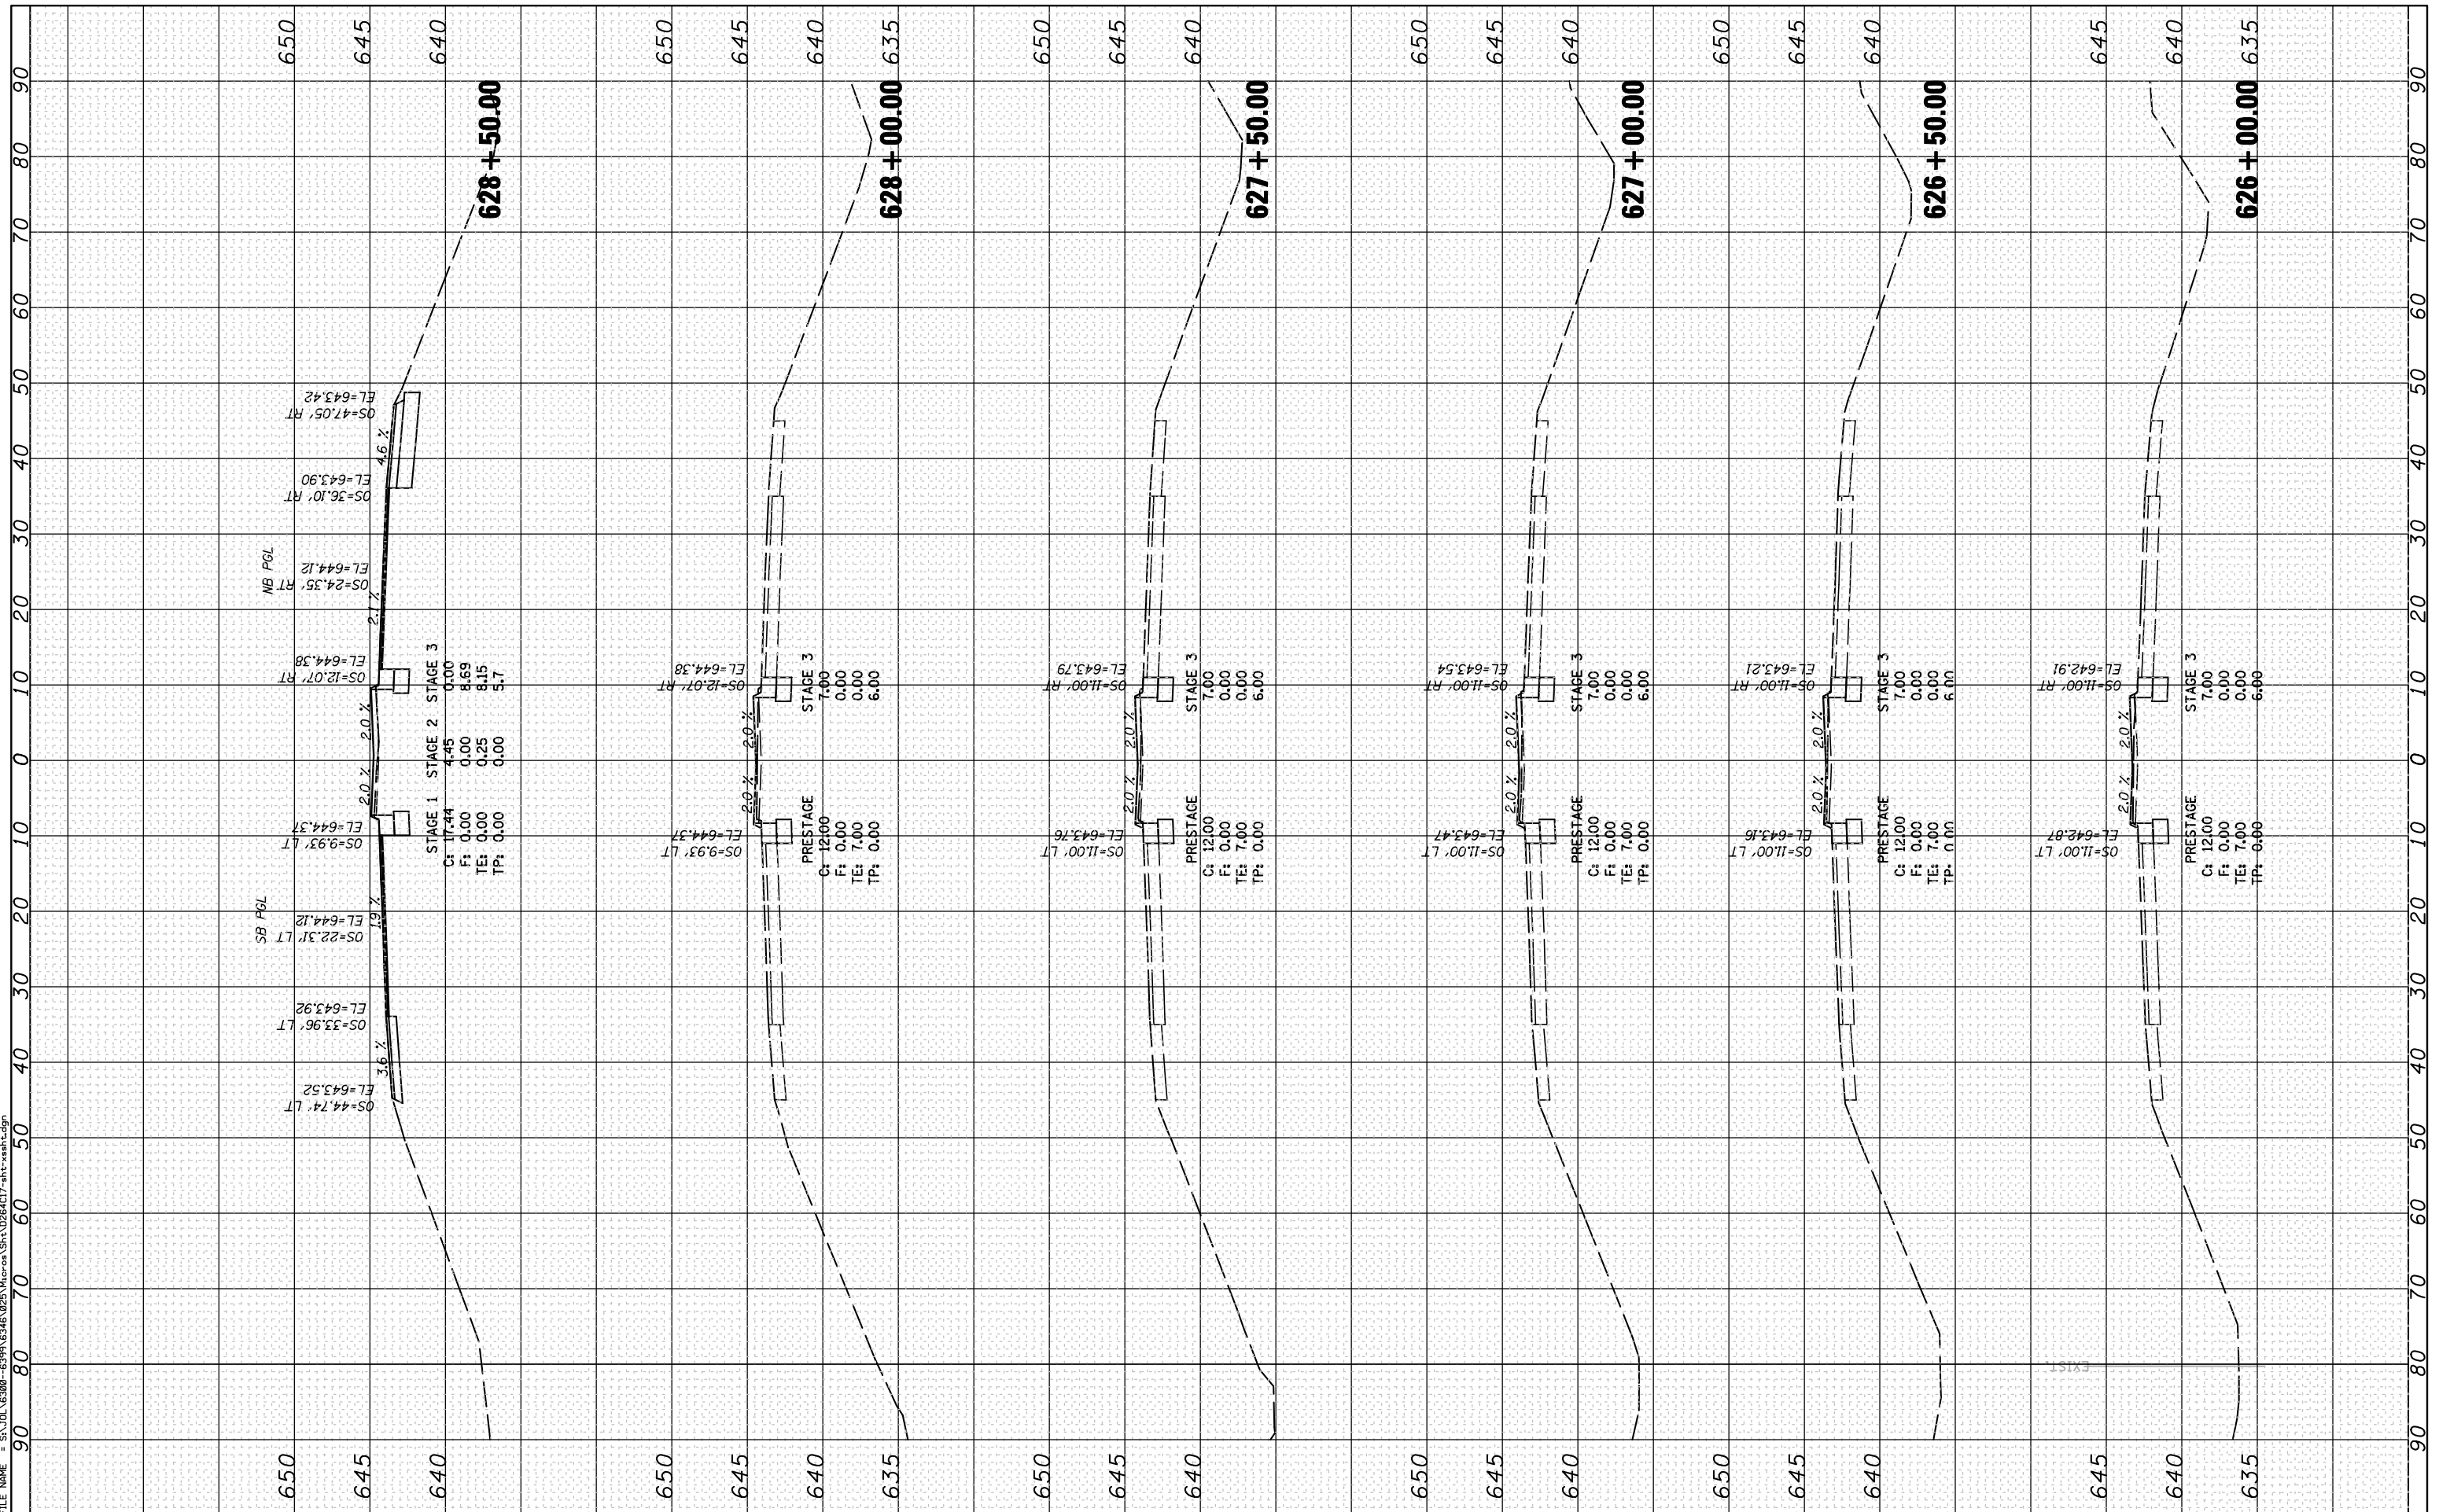

1170 SOUTH HOUBOLT ROAD
JOLIET, ILLINOIS 60431
STRAND ASSOCIATES* (815) 744-4200

USER NAME = dennissw
MODEL NAME = Default
PLOT SCALE = 20.0000" / IN.
PLOT DATE = 10/12/2012

DESIGNED - VLF
DRAWN - DJW
CHECKED - MAG
DATE - 10-12-12

REVISED -
REVISED -
REVISED -
REVISED -

**STATE OF ILLINOIS
DEPARTMENT OF TRANSPORTATION**

CROSS SECTIONS

SCALE: 10H 5V SHEET 2 OF 8 SHEETS STA. 626+00.00 TO STA. 628+50.00

F.A.P. RTE.	SECTION	COUNTY	TOTAL SHEETS	SHEET NO.
646	101 BR-3	WHITESIDE	113	105
CONTRACT NO. 64C17			ILLINOIS FED. AID PROJECT	