


BY	DATE

ORIGINAL SURVEY	SURVEYED
NOTE BOOK	PLOTTED
	TEMPLATE
	AREAS CHECKED
	AREAS CHECKED
	AREAS CHECKED

FILE NAME = SA:\DL\6380-6399\6345\025\WIP\6345\026\64C17-INT-XREF.dgn

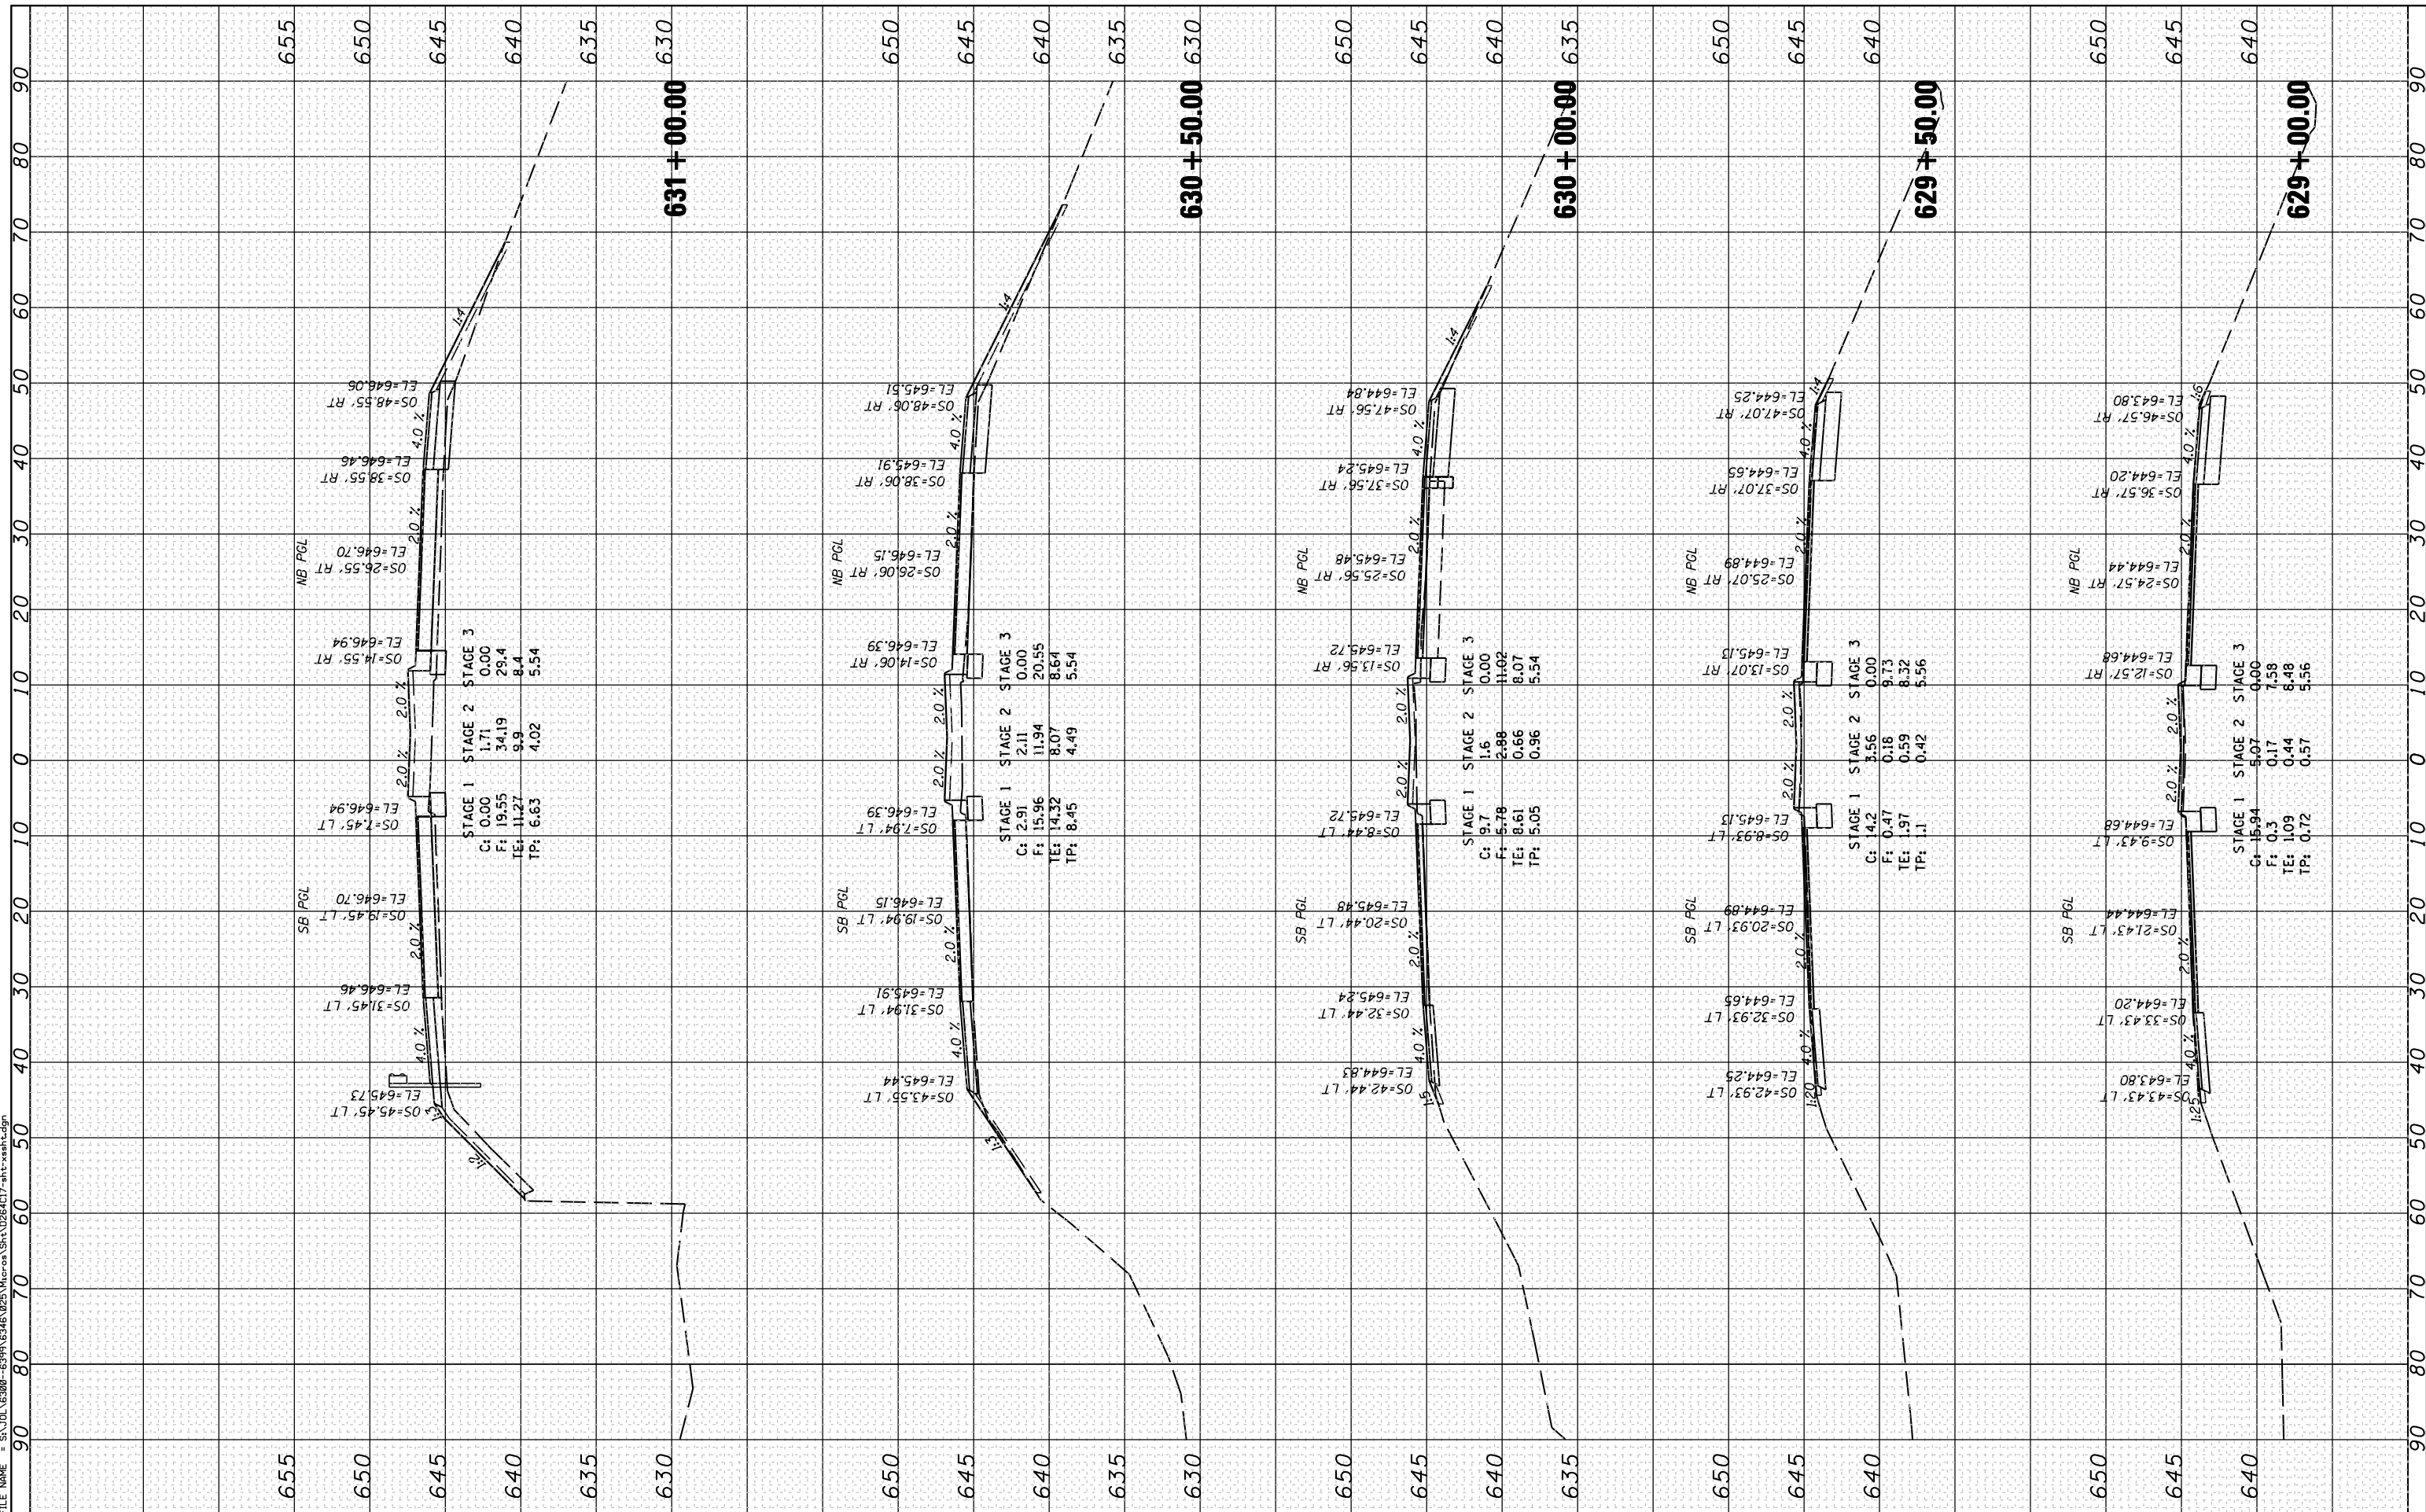

STRAND ASSOCIATES
1170 SOUTH HOUBOLT ROAD
JOLIET, ILLINOIS 60431
(815) 744-4200

USER NAME = dennissw	DESIGNED - VLF	REVISED -
MODEL NAME = Default	DRAWN - DJW	REVISED -
PLOT SCALE = 20.0000' / IN.	CHECKED - MAG	REVISED -
PLOT DATE = 10/12/2012	DATE - 10-12-12	REVISED -

**STATE OF ILLINOIS
DEPARTMENT OF TRANSPORTATION**

CROSS SECTIONS

SCALE: 10H 5V SHEET 3 OF 8 SHEETS STA. 629+00.00 TO STA. 631+00.00

F.A.P. RTE.	SECTION	COUNTY	TOTAL SHEETS	SHEET NO.
646	101 BR-3	WHITESIDE	113	106
CONTRACT NO. 64C17			ILLINOIS FED. AID PROJECT	