


FINAL SURVEY NO.	SURVEYED PLOTTED AREAS CHECKED	BY	DATE

ORIGINAL SURVEY NO.	SURVEYED PLOTTED AREAS CHECKED	BY	DATE

FILE NAME = SA:\JOL\6380-6393\6345\025\work\101\064C17-1ht-xsh+path.dgn

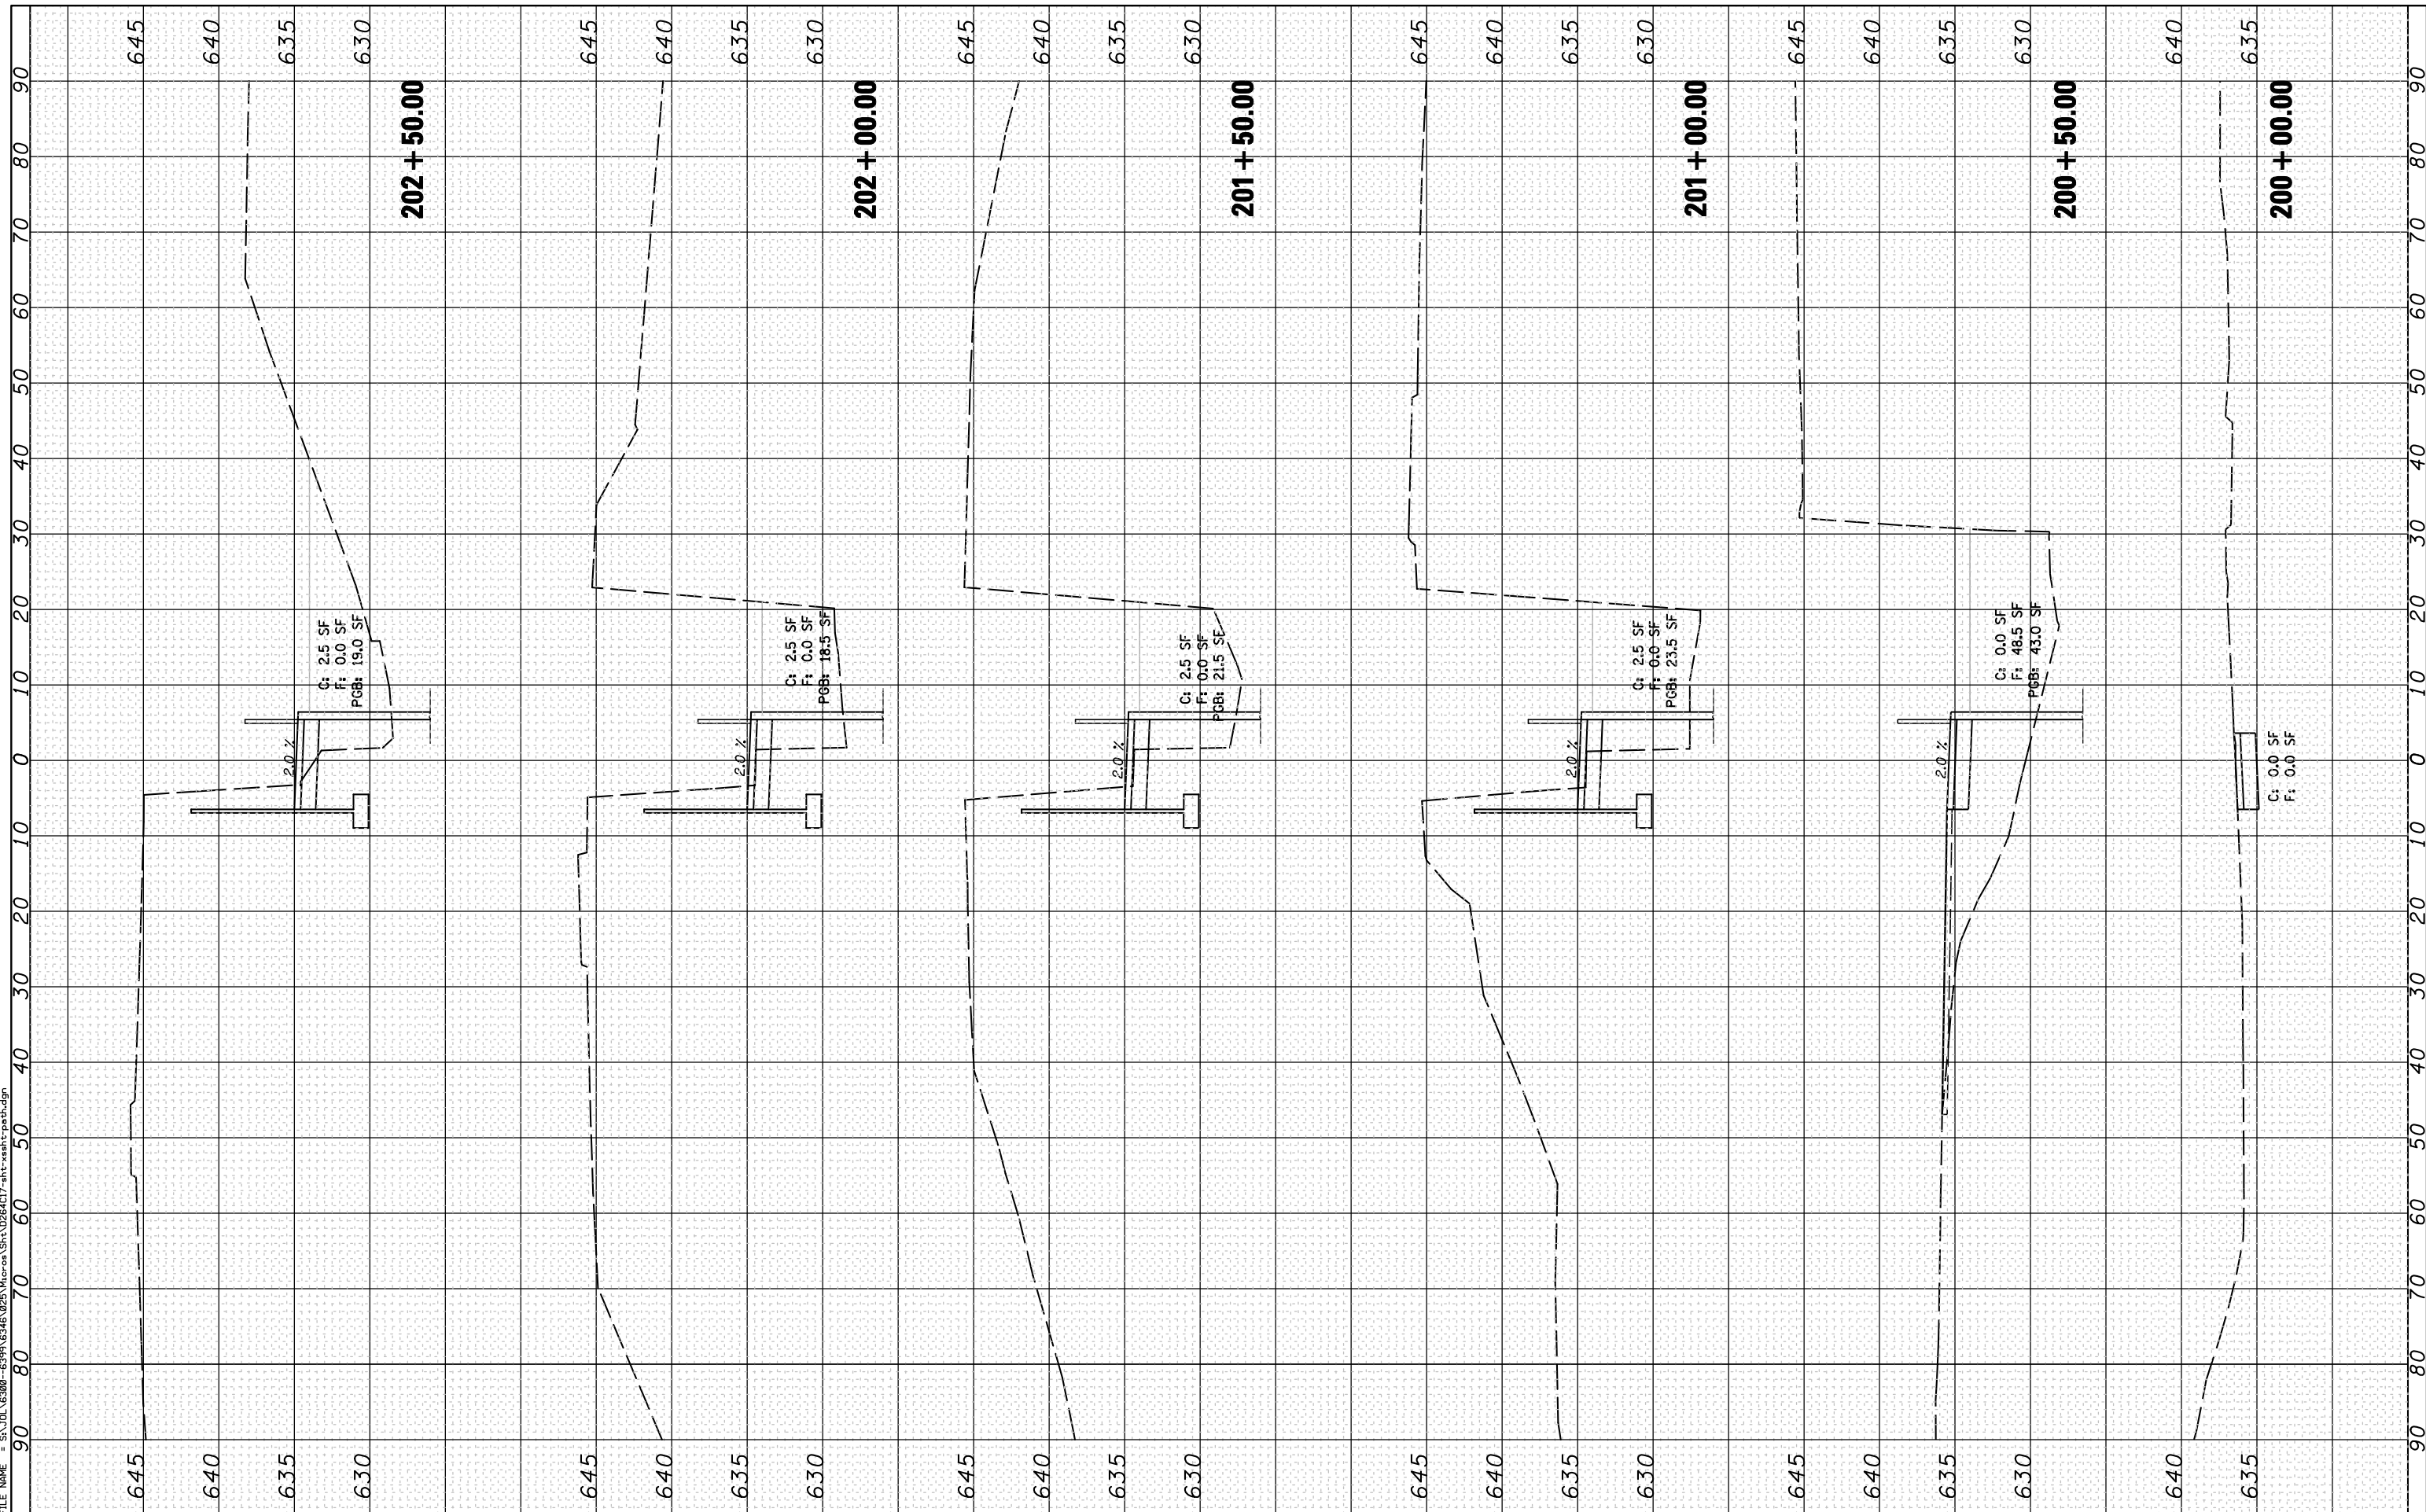

STRAND ASSOCIATES*
1170 SOUTH HOUBOLT ROAD
JOLIET, ILLINOIS 60431
(815) 744-4200

USER NAME = dennisw
MODEL NAME = Default
DRAWN - DJW
CHECKED - MAG
DATE - 10-12-12
PLOT SCALE = 20.0000" / IN.
PLOT DATE = 10/12/2012

DESIGNED - VLF
DRAWN - DJW
CHECKED - MAG
DATE - 10-12-12

REVISED -
REVISED -
REVISED -
REVISED -

**STATE OF ILLINOIS
DEPARTMENT OF TRANSPORTATION**

CROSS SECTIONS

SCALE: 10H 5V SHEET 1 OF 2 SHEETS STA. 200+00.00 TO STA. 202+50.00

F.A.P. RTE.	SECTION	COUNTY	TOTAL SHEETS	SHEET NO.
646	101 BR-3	WHITESIDE	113	112
CONTRACT NO. 64C17			ILLINOIS FED. AID PROJECT	