

EXISTING LEGEND


- (A) EXISTING GUARDRAIL
- (B) EXISTING HMA SHOULDER
- (C) EXISTING HMA SURFACE COURSE
- (D) EXISTING CURB AND GUTTER
- (E) EXISTING CONCRETE MEDIAN
- (F) EXISTING PCC PAVEMENT
- (G) EXISTING GROUND
- (H) EXISTING PAVEMENT MARKING
- (I) TIE BARS
- (X) REMOVAL ITEMS

PROPOSED LEGEND

- (1) TOPSOIL FURNISH AND PLACE, 4"
- (2) SEEDING, CLASS 2A
- (3) MIXTURE FOR CRACKS, JOINTS, AND FLANGWAYS
- (4) AGGREGATE SUBGRADE IMPROVEMENT, 12"
- (5) LEVELING BINDER (MACHINE METHOD), N70 (112 LBS/SY-IN)
- (6) HOT-MIX ASPHALT BINDER COURSE, IL-19.0, N70 (112 LBS/SY-IN)
- (7) HOT-MIX ASPHALT SURFACE COURSE, MIX "C", N50 (112 LBS/SY-IN)
- (8) HOT-MIX ASPHALT SURFACE COURSE, MIX "D", N70 (112 LBS/SY-IN)
- (9) HOT-MIX ASPHALT SHOULDERS, 6 1/2"
- (10) COMBINATION CONCRETE CURB AND GUTTER, TYPE M-6.24
- (11) CONCRETE MEDIAN SURFACE, 4 INCH
- (12) TRAFFIC BARRIER TERMINAL, TYPE 1 (SPECIAL), 2, 5, OR 6
- (13) SAW CUTS (INCIDENTAL TO C&G REMOVAL AND ISLAND REMOVAL)
- (14) TIE BARS
- (15) BITUMINOUS MATERIALS (PRIME COAT)
- (16) PAVEMENT BREAKING
- (17) AGGREGATE SUBGRADE IMPROVEMENT


NOTES:

1. THE TOP 3" OF THE AGGREGATE SUBGRADE IMPROVEMENT ON TOP OF PAVEMENT BREAKING SHALL BE CA 6 OR CA 10, TO BE INCLUDED IN THE COST OF AGGREGATE SUBGRADE IMPROVEMENT.

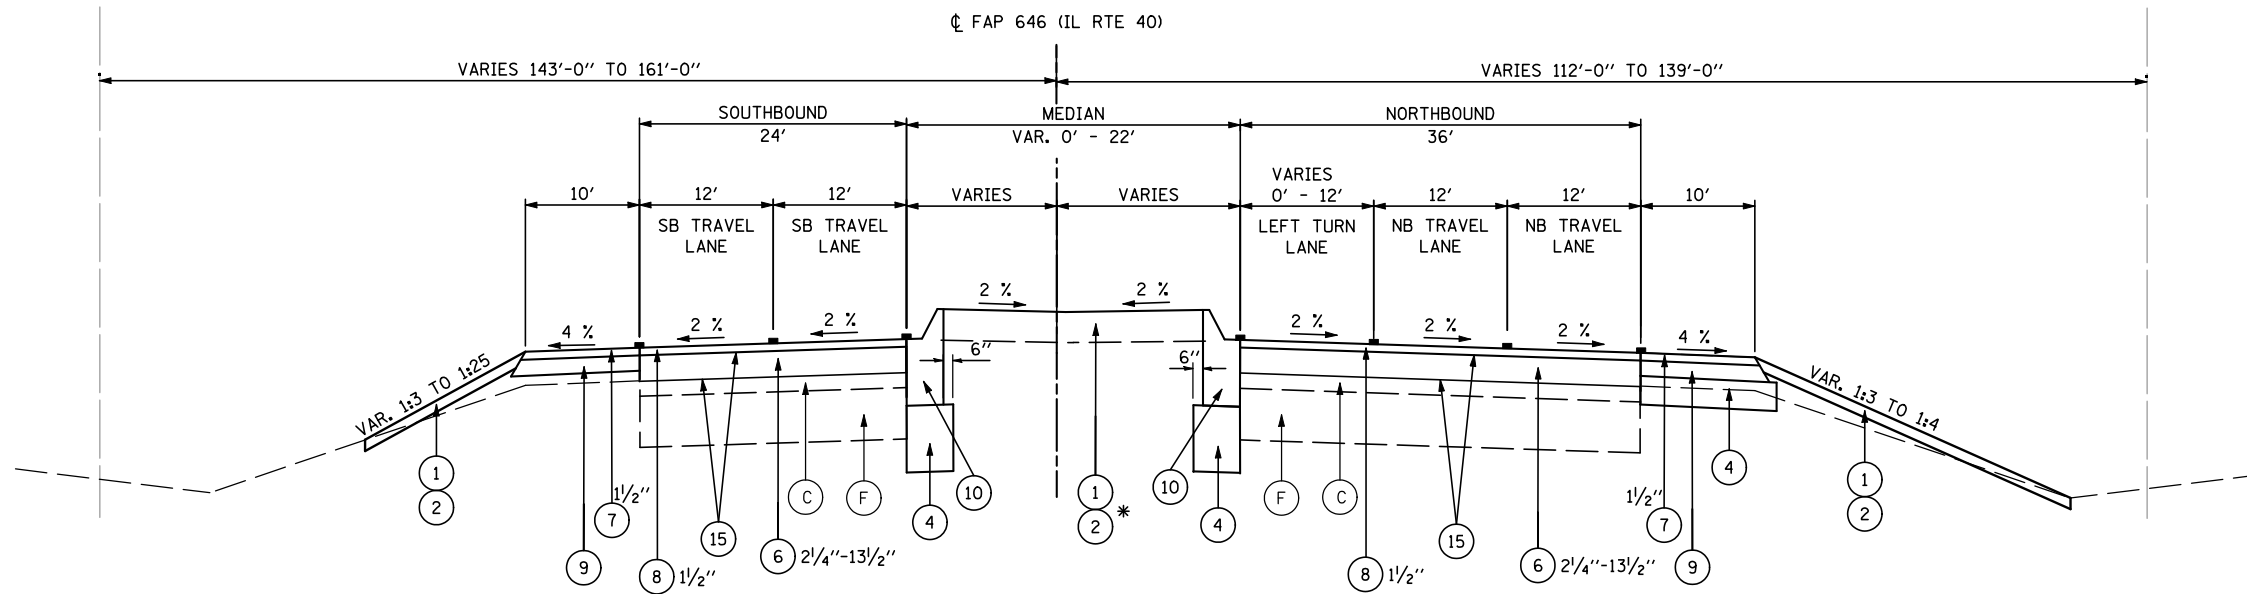


PROPOSED TYPICAL SECTION

NB AND SB STA. 629+30.00 TO STA. 631+00.00 *
 NB AND SB STA. 634+65.00 TO STA. 636+45.00 **

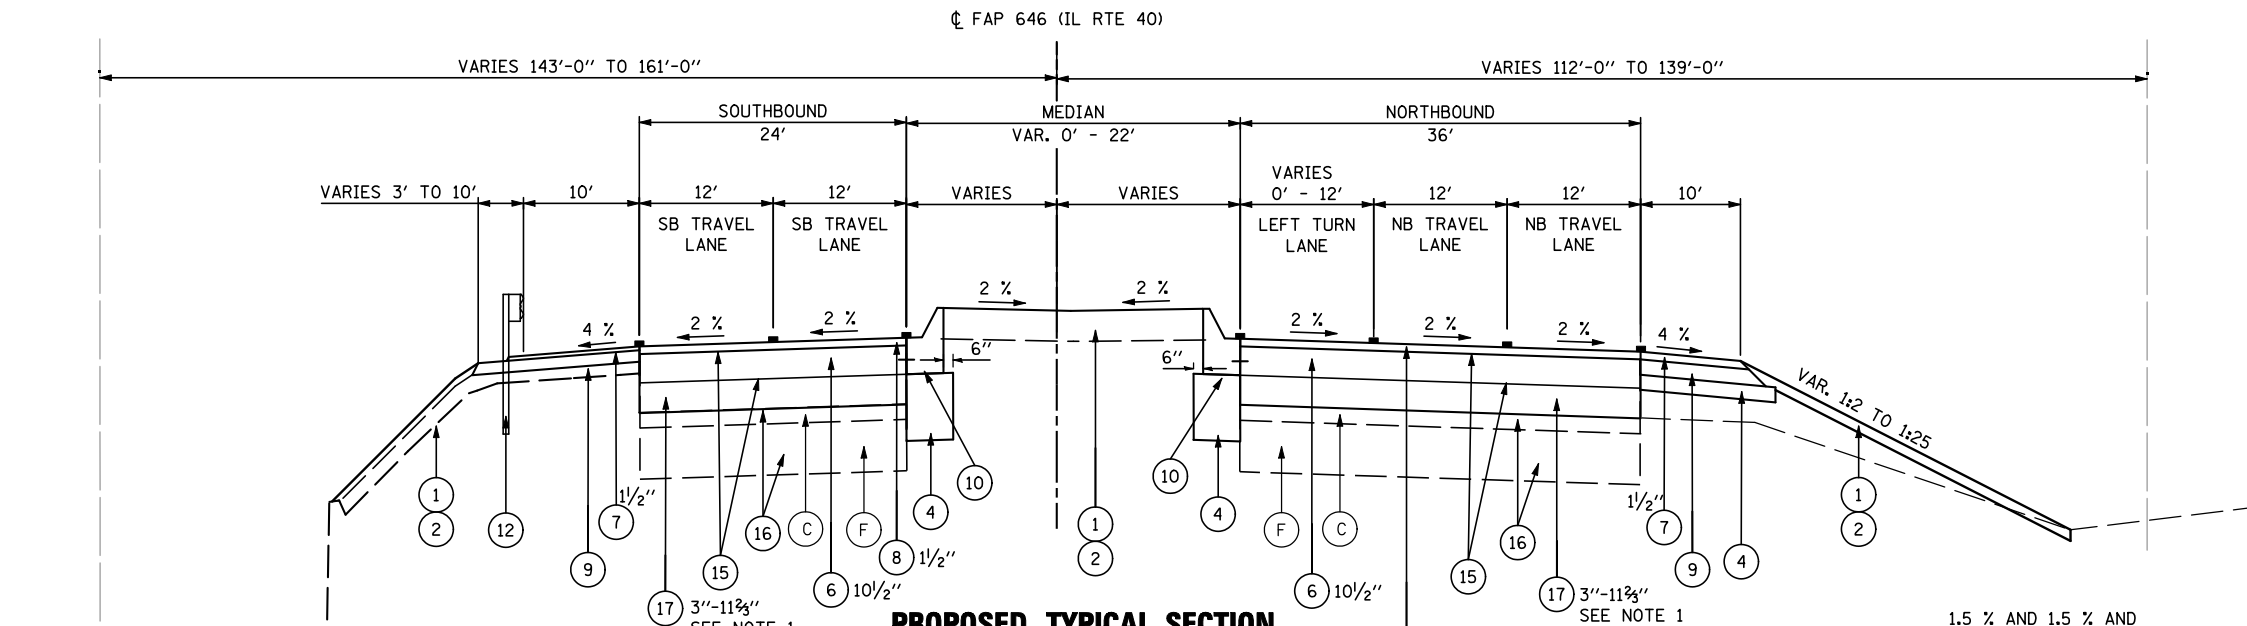

PROPOSED TYPICAL SECTION

NB STA. 631+00.00 TO STA. 632+60.00
 SB STA. 631+00.00 TO STA. 631+80.00
 (REFER TO MEDIAN TYPICAL FOR MEDIAN CONFIGURATION AFTER STA. 631+77.28)

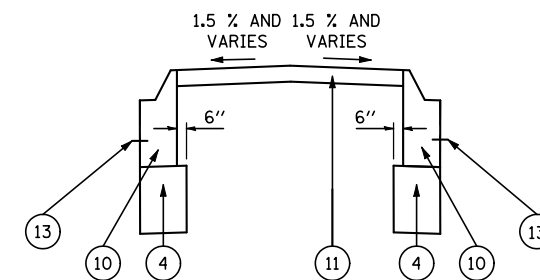

MEDIAN TYPICAL

FILE NAME = S:\JOL\6300--6399\6346\025\Microa\Sh\A\264C17-sh-typical.dgn

USER NAME = dennissw	DESIGNED - VLF	REVISED -
PLOT SCALE = 100.0000' / IN.	DRAWN - DJW	REVISED -
PLOT DATE = 10/12/2012	CHECKED - MAG	REVISED -
	DATE - 10-12-12	REVISED -

TYPICAL SECTIONS	
SCALE: NTS	SHEET 4 OF 5 SHEETS STA. TO STA.

F.A.P. RTE. 646	SECTION 101 BR-3	COUNTY WHITESIDE	TOTAL SHEETS 113	SHEET NO. 15
FED. ROAD DIST. NO. 2 ILLINOIS FED. AID PROJECT			CONTRACT NO. 64C17	