


**PROPOSED TYPICAL SECTION**  
 NB STA. 633+48.00 TO STA. 634+65.00  
 SB STA. 632+66.00 TO STA. 634+65.00

- EXISTING LEGEND**
- (A) EXISTING GUARDRAIL
  - (B) EXISTING HMA SHOULDER
  - (C) EXISTING HMA SURFACE COURSE
  - (D) EXISTING CURB AND GUTTER
  - (E) EXISTING CONCRETE MEDIAN
  - (F) EXISTING PCC PAVEMENT
  - (G) EXISTING GROUND
  - (H) EXISTING PAVEMENT MARKING
  - (I) TIE BARS
  - [Hatched Box] REMOVAL ITEMS

- PROPOSED LEGEND**
- (1) TOPSOIL FURNISH AND PLACE, 4"
  - (2) SEEDING, CLASS 2A
  - (3) MIXTURE FOR CRACKS, JOINTS, AND FLANGWAYS
  - (4) AGGREGATE SUBGRADE IMPROVEMENT, 12"
  - (5) LEVELING BINDER (MACHINE METHOD), N70 (112 LBS/SY-IN)
  - (6) HOT-MIX ASPHALT BINDER COURSE, IL-19.0, N70 (112 LBS/SY-IN)
  - (7) HOT-MIX ASPHALT SURFACE COURSE, MIX "C", N50 (112 LBS/SY-IN)
  - (8) HOT-MIX ASPHALT SURFACE COURSE, MIX "D", N70 (112 LBS/SY-IN)
  - (9) HOT-MIX ASPHALT SHOULDERS, 6 1/2"
  - (10) COMBINATION CONCRETE CURB AND GUTTER, TYPE M-6.24
  - (11) CONCRETE MEDIAN SURFACE, 4 INCH
  - (12) TRAFFIC BARRIER TERMINAL, TYPE 1 (SPECIAL), 2, 5, OR 6
  - (13) SAW CUTS (INCIDENTAL TO C&G REMOVAL AND ISLAND REMOVAL)
  - (14) TIE BARS
  - (15) BITUMINOUS MATERIALS (PRIME COAT)
  - (16) PAVEMENT BREAKING
  - (17) AGGREGATE SUBGRADE IMPROVEMENT

- NOTES:**
1. GUTTER PANS FOR COMBINATION CONCRETE CURB AND GUTTER TYPE M-6.24 SHALL BE REJECT SLOPING AT 2% TOWARDS THE EDGE OF PAVEMENT.
  2. SEE MEDIAN DETAIL SHEETS FOR CONCRETE MEDIAN, TYPE SM-6.24 FROM STA. 637+62.05 TO STA. 637+72.05 AND STA. 641+61.93 TO STA. 641+71.93
  3. THE TOP 3" OF THE AGGREGATE SUBGRADE IMPROVEMENT ON TOP OF PAVEMENT BREAKING SHALL BE CA 6 OR CA 10, TO BE INCLUDED IN THE COST OF AGGREGATE SUBGRADE IMPROVEMENT.

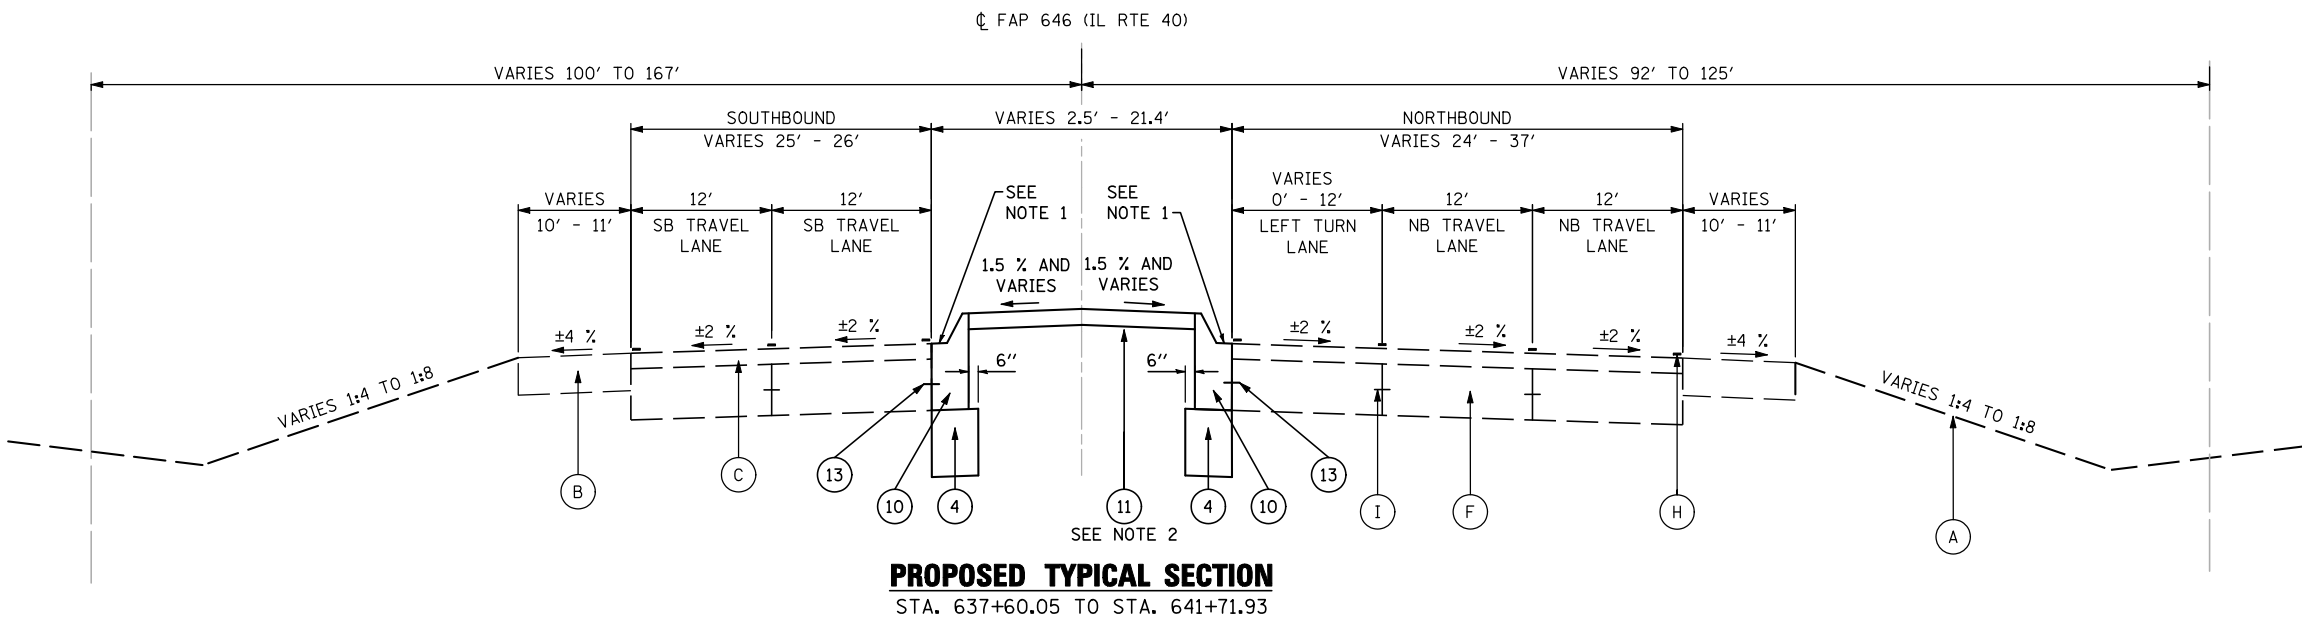

**PROPOSED TYPICAL SECTION**  
 STA. 637+60.05 TO STA. 641+71.93

FILE NAME = S:\JOL\63300-63999\6346\025\Microsta\Sh\A\264C17-sh-typical.dgn



USER NAME = dennisw	DESIGNED - VLF	REVISED -
PLOT SCALE = 100.0000' / IN.	DRAWN - DJW	REVISED -
PLOT DATE = 10/12/2012	CHECKED - MAG	REVISED -
	DATE - 10-12-12	REVISED -

**STATE OF ILLINOIS  
 DEPARTMENT OF TRANSPORTATION**

<b>TYPICAL SECTIONS</b>	
SCALE: NTS	SHEET 5 OF 5 SHEETS
STA.	TO STA.

F.A.P. RTE.	SECTION	COUNTY	TOTAL SHEETS	SHEET NO.
646	101 BR-3	WHITESIDE	113	16
CONTRACT NO. 64C17			FED. ROAD DIST. NO. 2 [ILLINOIS] FED. AID PROJECT	