BARRICADE TYPE III WITH FLASHING LIGHTS, QUANTITY AS REQUIRED FOR PROPER CLOSURE TO SATISFACTION OF THE ENGINEER

TEMPORARY PAVEMENT MARKING

IMPACT ATTENUATORS, TEMPORARY (NON-REDIRECTIVE). TEST LEVEL 3

TRAFFIC SIGN

DIRECTION OF TRAFFIC

WORK ZONE

STAGING DESCRIPTIONS:

THE MEDIAN TO THE SOUTH OF THE CONSTRUCTION LIMITS AND THE MEDIAN TO THE NORTH OF THE CONSTRUCTION LIMITS WILL BE USED FOR A TEMPORARY CROSSOVER. USING TRAFFIC CONTROL AND PROTECTION STANDARD 701601 AND TRAFFIC CONTROL AT TRANSITIONS.

TEMPORARY PAVEMENT WILL BE INSTALLED IN LOCATIONS WITHIN THE EXISTING MEDIAN FROM STA. 625+00 TO STA, 629+00 AND STA, 637+66 TO STA. 641+70.

EARTH WORK REQUIRED TO CONSTRUCT TEMPORARY PAVEMENT SHALL BE INCLUDED IN THE UNIT PRICE FOR "TEMPORARY PAVEMENT,"

STAGE 1:

NORTHBOUND LANES OF THE BRIDGE AND ROADWAY WILL BE RECONSTRUCTED. USING TRAFFIC CONTROL AND PROTECTION STANDARD 701416 AND TRAFFIC CONTROL AT TRANSITIONS.

NORTHBOUND AND SOUTHBOUND LANES OF THE BRIDGE AND ROADWAY SHALL BE STRIPED FOR WINTER SHUT DOWN STAGE.

SOUTHBOUND LANES OF THE BRIDGE AND ROADWAY WILL BE RECONSTRUCTED. USING TRAFFIC CONTROL AND PROTECTION STANDARD 701416 AND TRAFFIC CONTROL AT TRANSITIONS.


PROPOSED MEDIAN IMPROVEMENTS COMPLETED.

PROPOSED CURB AND GUTTER AND TOPSOIL FOR LANDSCAPED MEDIAN COMPLETED USING TRAFFIC CONTROL AND PROTECTION STANDARD 701601 AND TRAFFIC CONTROL AT TRANSITIONS.

STAGING NOTES:

IL 40 WILL REMAIN OPEN TO TWO-WAY TRAFFIC AT ALL TIMES, THIS SHALL BE ACCOMPLISHED IN ACCORDANCE WITH ARTICLE 107.14 OF THE STANDARD SPECIFICATIONS, THE MAINTENANCE OF TRAFFIC PLANS AND SPECIAL PROVISIONS.

FURNISHING BARRICADES, SPECIAL SIGNS AND OTHER INCIDENTALS NECESSARY TO COMPLETE THE MAINTENANCE OF TRAFFIC PLANS WILL NOT BE MEASURED FOR PAYMENT. THIS WORK SHALL BE CONSIDERED INCLUDED IN THE TRAFFIC CONTROL AND PROTECTION PAY ITEMS. TEMPORARY PAVEMENT MARKING AND WORK ZONE PAVEMENT MARKING REMOVAL WILL BE PAID FOR ACCORDING TO THE STANDARD SPECIFICATIONS.

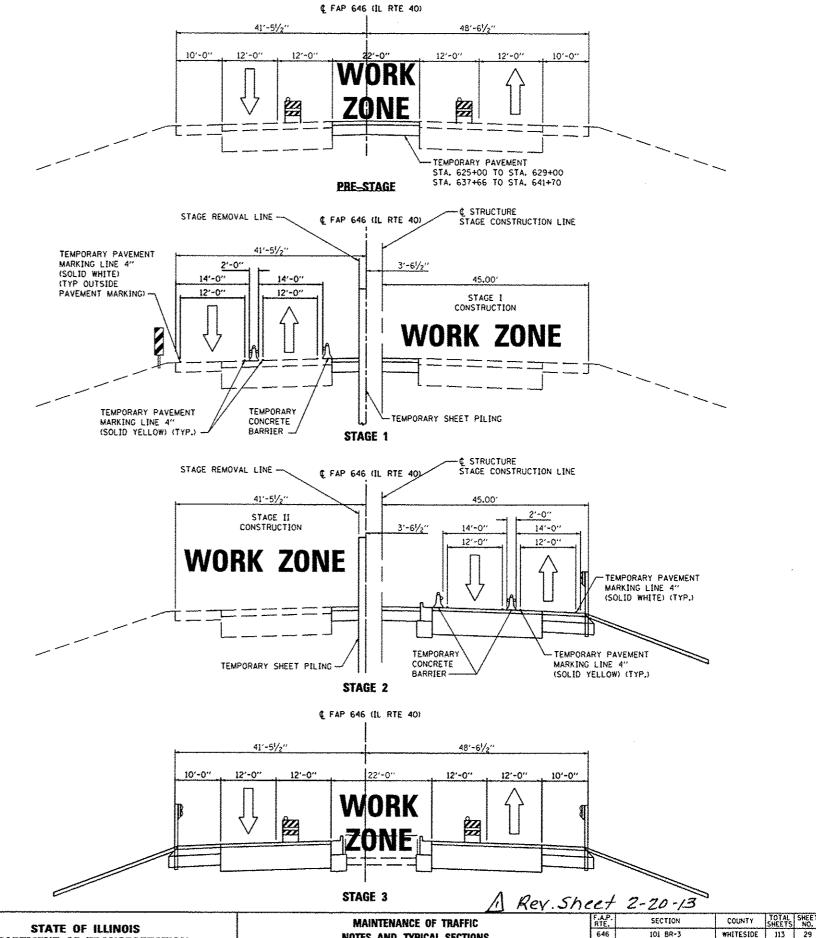

1170 SOUTH HOUSOLT ROA JOLIET, ILLINOIS 60431 1170 SOUTH HOUSOLT ROA STRAND (8)5) 744-4200

DESIGNED - VLF REVISED -DRAWN - DJW REVISED CHECKED - MAG PLOT SCALE . 188.8889 '/ IN. REVISED - 10-12-12 PLOT DATE + 2/18/2813 DATE REVISED

DEPARTMENT OF TRANSPORTATION

NOTES AND TYPICAL SECTIONS SHEET 1 OF 1 SHEETS STA.

TO STA.

SCALE: NTS

WHITESIDE 113 29 CONTRACT NO. 64C17 FED. ROAD DIST. NO. 2 ILLINOIS FED. AID PROJECT