


STAGE 1

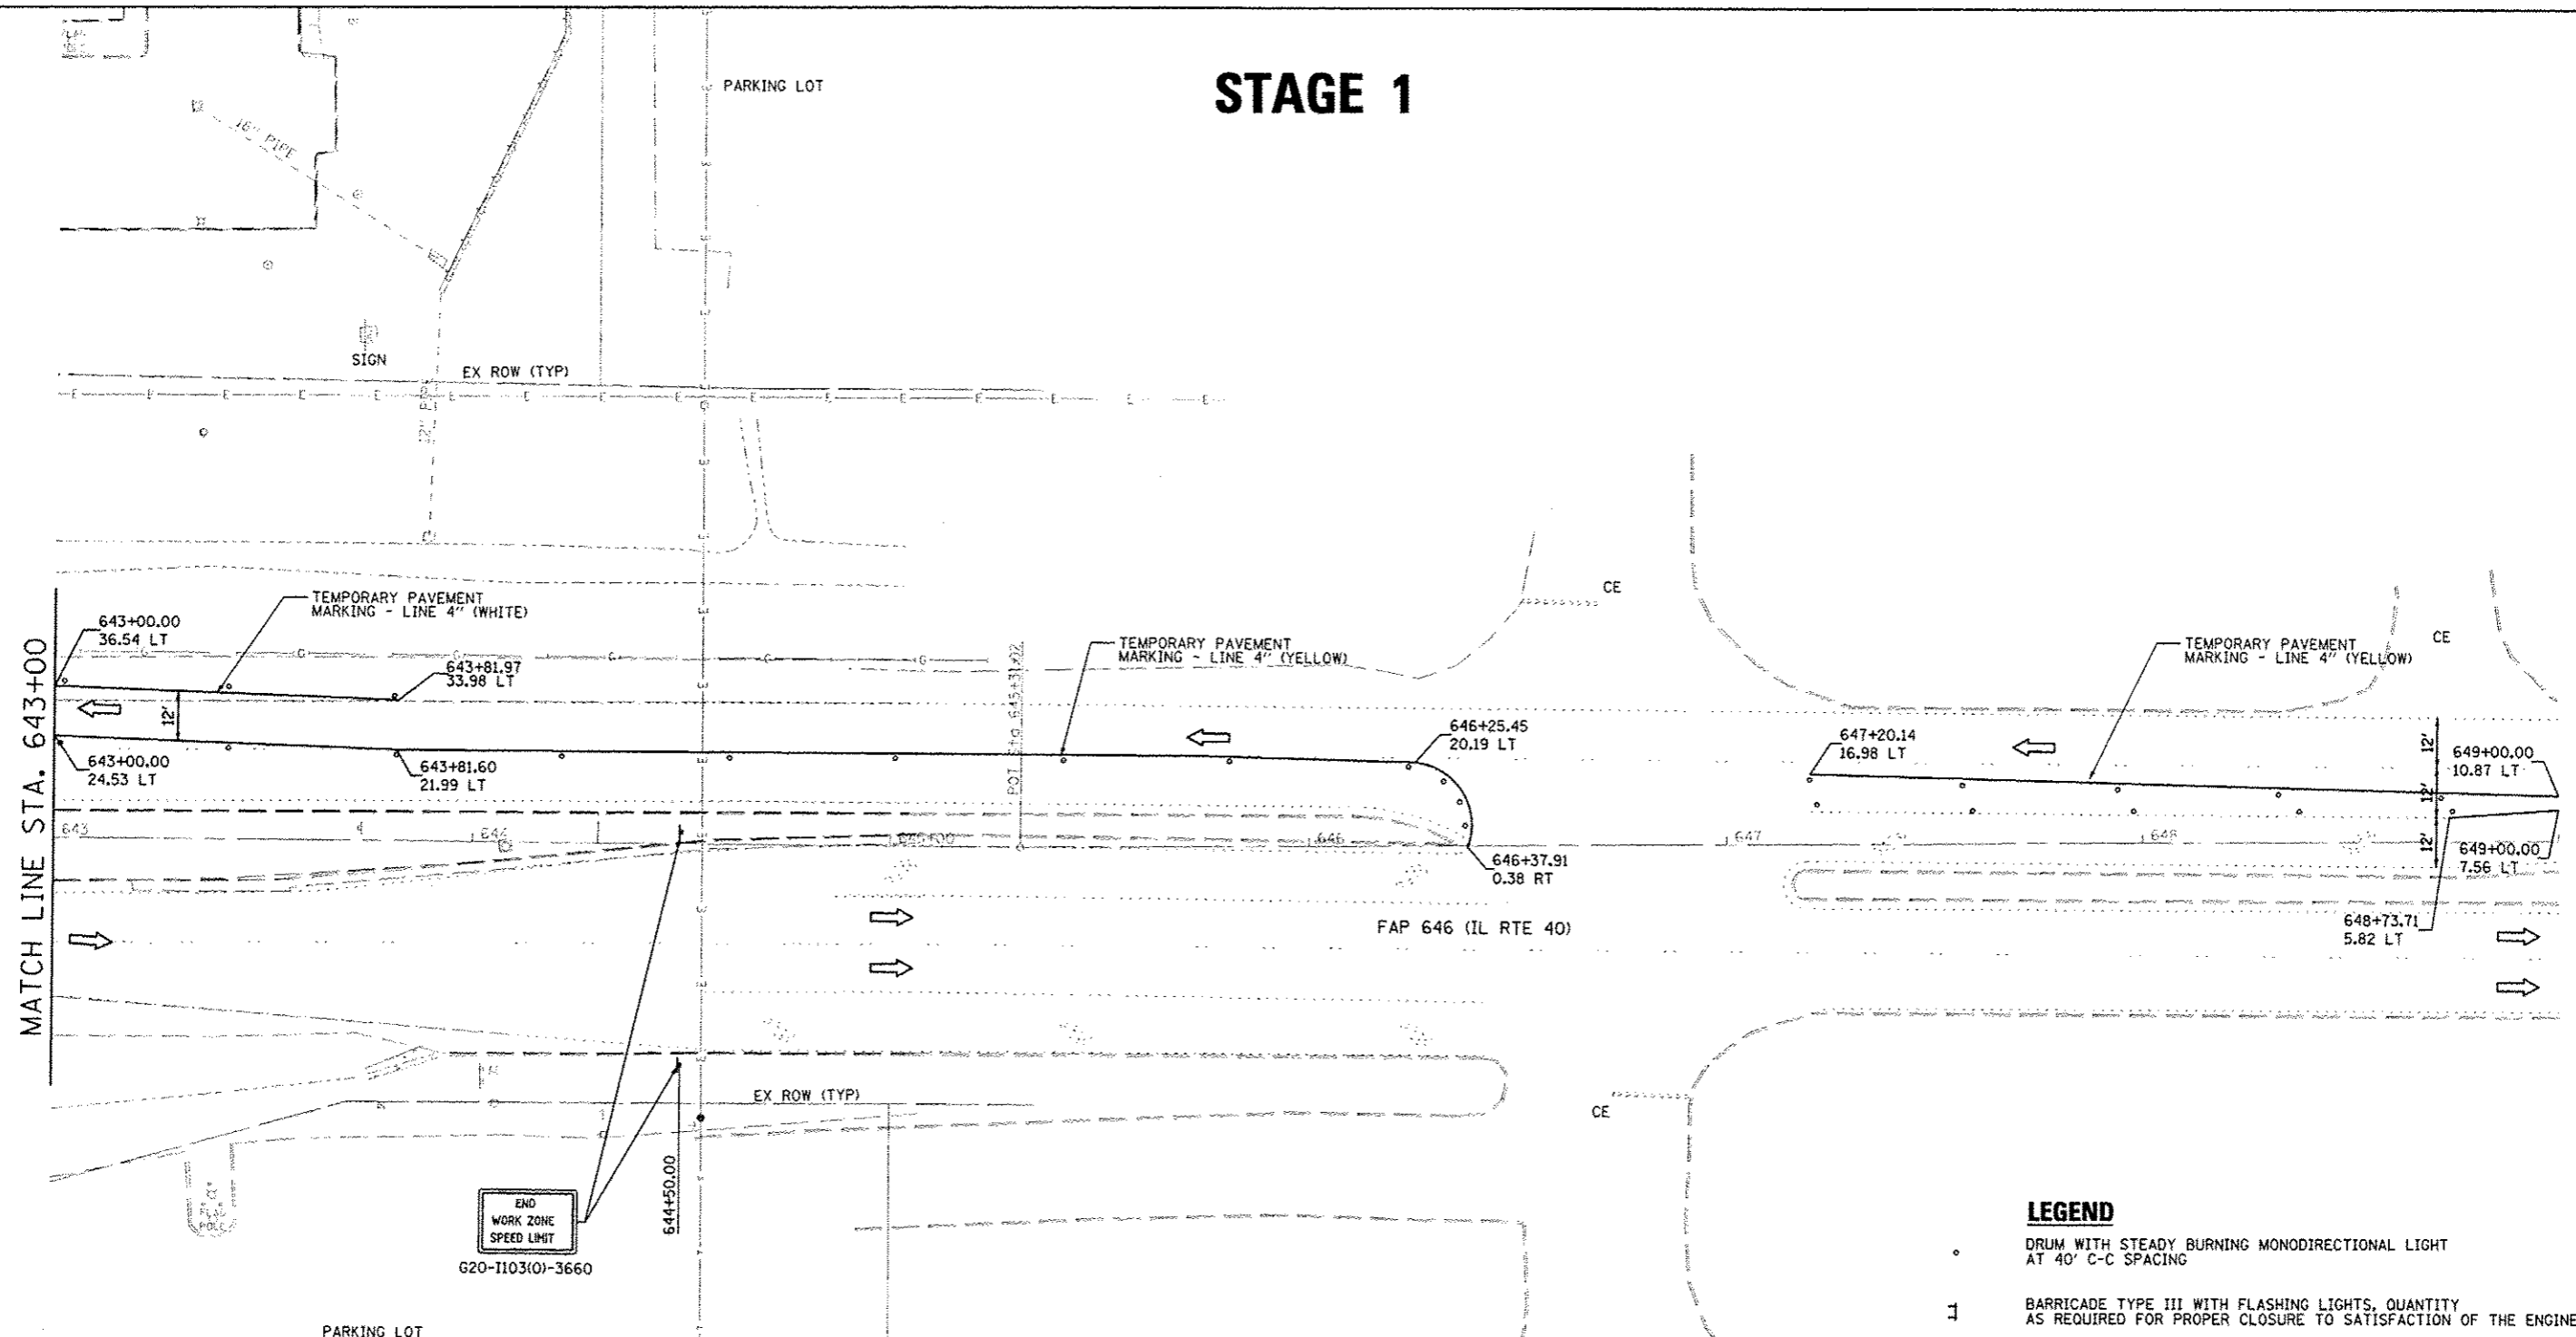

LEGEND

- DRUM WITH STEADY BURNING MONODIRECTIONAL LIGHT AT 40' C-C SPACING
- ⊥ BARRICADE TYPE III WITH FLASHING LIGHTS, QUANTITY AS REQUIRED FOR PROPER CLOSURE TO SATISFACTION OF THE ENGINEER
- TEMPORARY PAVEMENT MARKING
- ▨ IMPACT ATTENUATORS, TEMPORARY (NON-REDIRECTIVE), TEST LEVEL 3
- ⊥ TRAFFIC SIGN
- ➔ DIRECTION OF TRAFFIC
- ▨ WORK ZONE

0 FEET 20 40

- STAGE 1 NOTES:**
1. CONSTRUCT THE EAST SIDE OF THE BRIDGE AND ROADWAY INCLUDING SHOULDERS AND GUARDRAIL.
 2. INSTALL TEMPORARY CONCRETE BARRIER ACCORDING TO STANDARD 704001.
 3. REFER TO STANDARD 701416 AND DISTRICT STANDARDS FOR ADDITIONAL SIGNS AND DEVICES NOT SHOWN.
 4. BARRIER WALL OFFSETS ARE TO THE TRAFFIC SIDE OF THE WALL.
 5. A CHECK BARRICADE SHALL BE PLACED IN THE MIDDLE OF THE CLOSED LANE AT THE SHOULDER AT 1000' CENTERS.
 6. AT THE COMPLETION OF STAGE 1 CONSTRUCTION, ALL STAGE 1 TEMPORARY PAVEMENT MARKINGS SHALL BE REMOVED AND TEMPORARY PAVEMENT MARKINGS FOR THE WINTER SHUT DOWN STAGE SHALL BE INSTALLED.

Rev. Sheet 2-20-13

FILE NAME: s:\1111\6200-6399\6246\6251\mstr-04\11110264C17-1111-1111.dgn

	1170 SOUTH HOUBOLT ROAD JOLIET, ILLINOIS 60431 (815) 744-4200	USER NAME = voneson	DESIGNED - VLF	REVISED -	STATE OF ILLINOIS DEPARTMENT OF TRANSPORTATION	MAINTENANCE OF TRAFFIC STAGE 1			F.A.P. RTE. 646	SECTION J01 BR-3	COUNTY WHITESIDE	TOTAL SHEETS 113	SHEET NO. 39
	PLOT SCALE = 48,0000' / IN.		CHECKED = MAG	REVISIED -		REVISIED -	SCALE: 1" = 20'	SHEET 10 OF 21 SHEETS	STA. 643+00 TO STA. 649+00	FED. ROAD DIST. NO. 2 (ILLINOIS) FED. AID PROJECT		CONTRACT NO. 64C17	
PLOT DATE = 2/18/2013		DATE = 10-12-12	REVISIED -	REVISIED -									