


STAGE II PLAN

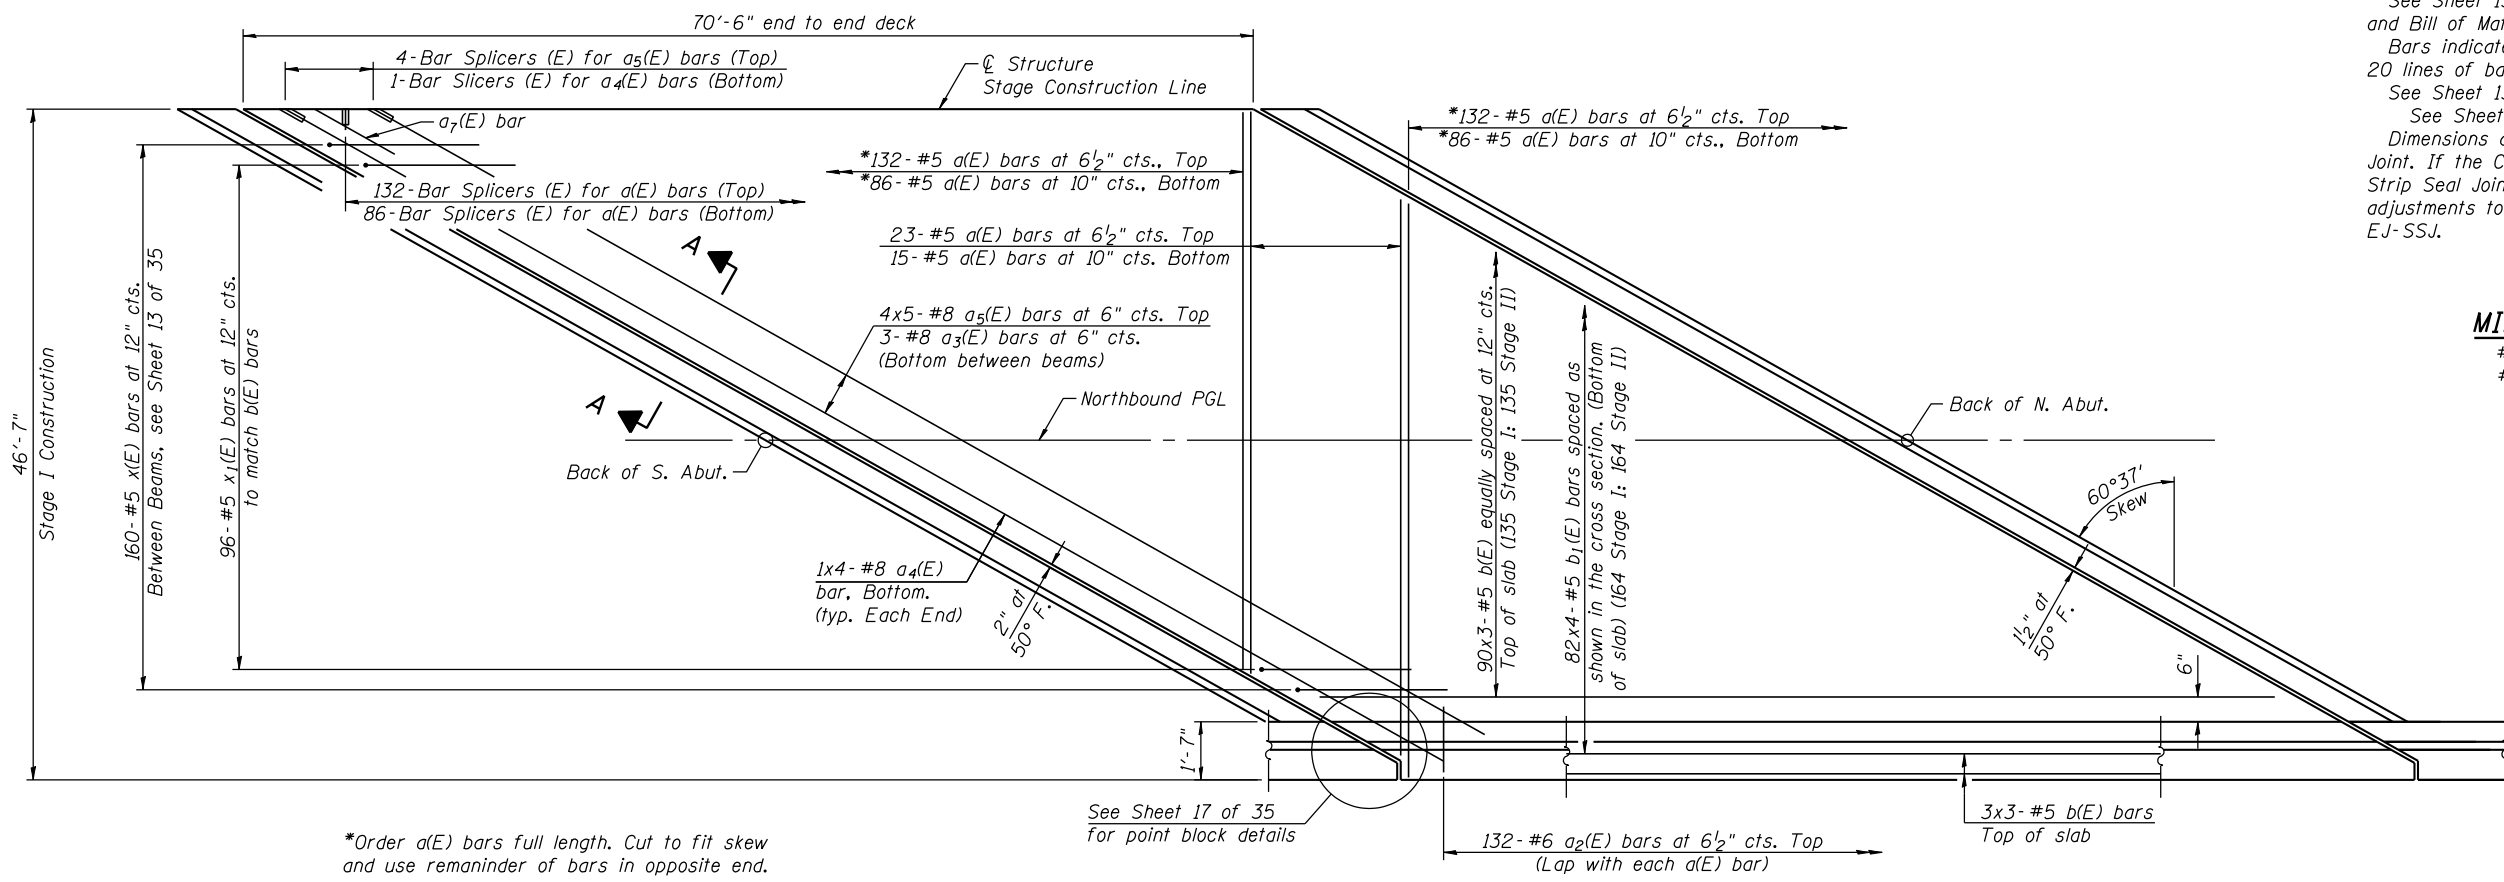

STAGE I PLAN

Notes:
 See Sheet 13 of 35 for Superstructure Details and Bill of Material.
 Bars indicated thus 20 x 3-#5 etc. indicates 20 lines of bars with 3 lengths per line.
 See Sheet 13 of 35 for parapet reinforcement.
 See Sheet 13 of 35 for Section A-A.
 Dimensions are based on a Rolled Rail Strip Seal Joint. If the Contractor elects to use the Welded Rail Strip Seal Joint, deck dimensions may require adjustments to satisfy the details on Base Sheet E-J-SSJ.

MIN. BAR LAP
 #5 bar = 3'-3"
 #8 bar = 6'-9"

*Order a(E) bars full length. Cut to fit skew and use remainder of bars in opposite end.

See Sheet 17 of 35 for point block details

FILE NAME = s:\p1\6380--6395\6346\025\Micro\Sh\Structural\Plans\0980015-64C17-011-SUP.dgn



1170 SOUTH HOUBOLT ROAD JOLIET, ILLINOIS 60431 (815) 744-4200 IDFPR NO. 184-001273	USER NAME = brianf	DESIGNED - RRD	REVISED
	PLOT SCALE =	CHECKED - AJS	REVISED
	PLOT DATE = 10/12/2012	DRAWN - BJF	REVISED
		CHECKED - RRD	REVISED

**STATE OF ILLINOIS
DEPARTMENT OF TRANSPORTATION**

**SUPERSTRUCTURE (1 OF 2)
STRUCTURE NO. 098-0015**
SHEET NO. 11 OF 35 SHEETS

F.A.P. RTE.	SECTION	COUNTY	TOTAL SHEETS	SHEET NO.
646	101 BR-3	WHITESIDE	113	67
CONTRACT NO. 64C17				
ILLINOIS FED. AID PROJECT				