



STATE OF ILLINOIS
DEPARTMENT OF PUBLIC WORKS & BUILDINGS
DIVISION OF HIGHWAYS

PROJECT NO.	SECTION	COUNTY	TOTAL SHEETS	SHEET NO.
P.A.B. 68	101B-1	WHITESIDE	51	15
10 SHEETS				

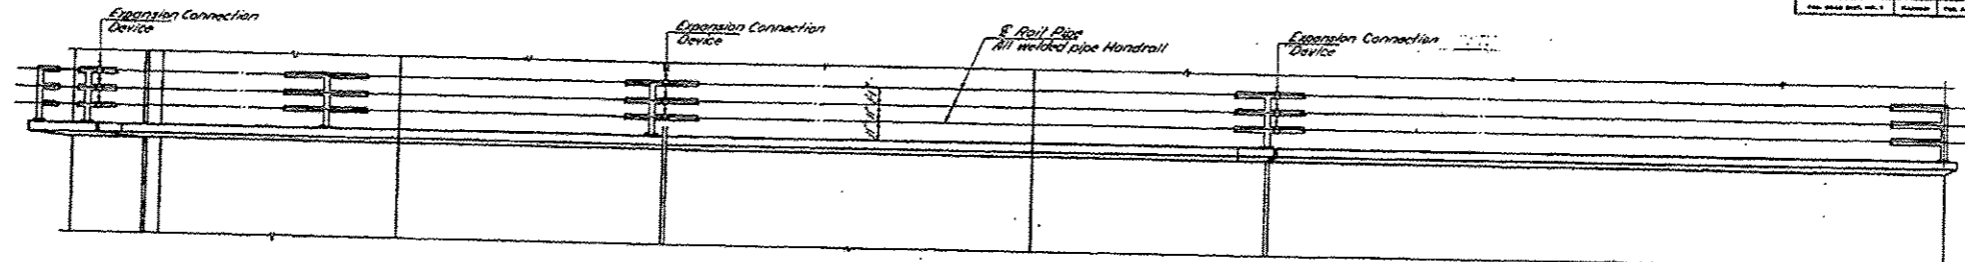

ELEVATION

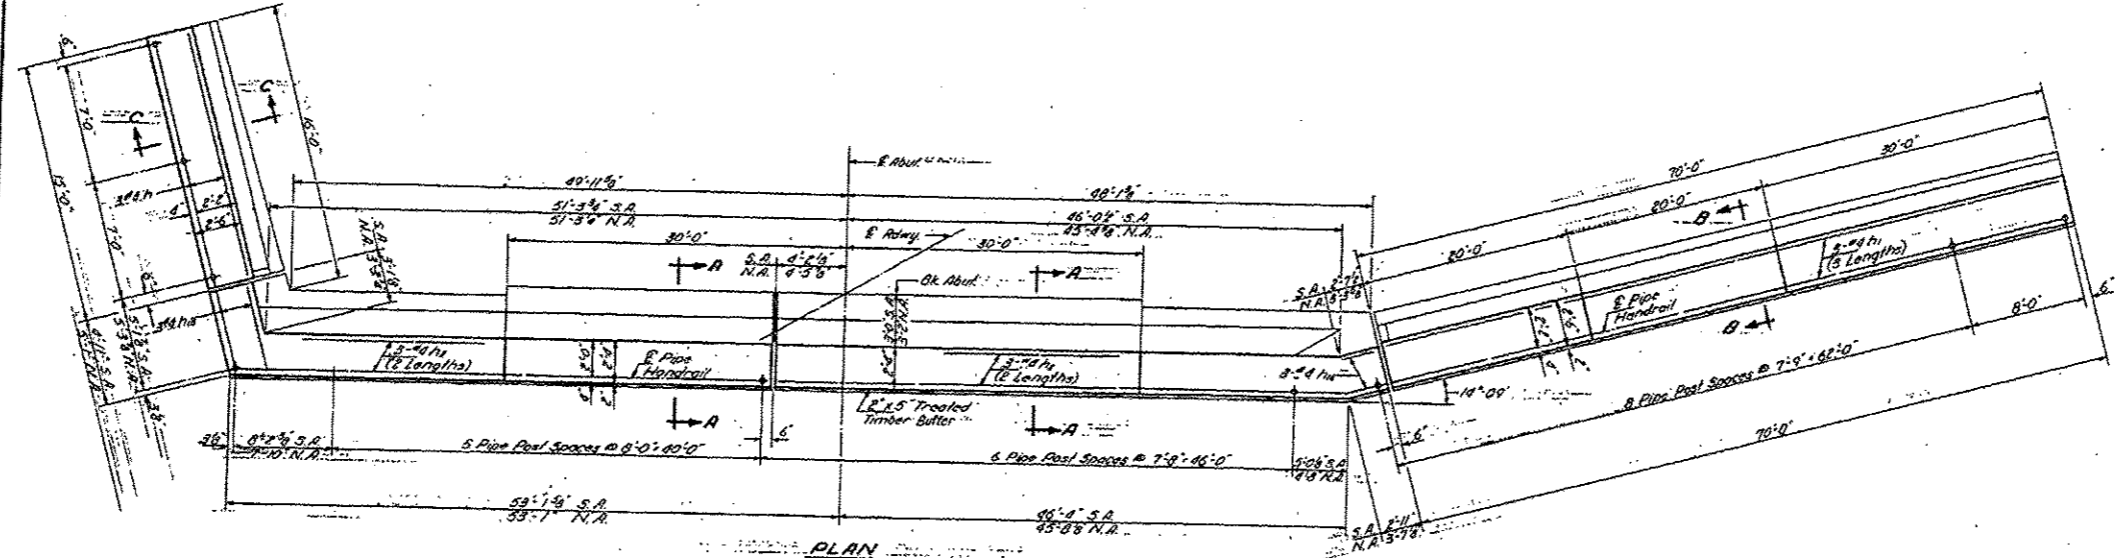


PLAN

BILL OF MATERIAL

Bar	No.	Size	Length	Shape
1	6	#2	14'-0"	
2	18	#4	20'-0"	
3	6	#4	25'-0"	
4	6	#4	8'-0"	
5	6	#4	2'-0"	
Class of Concrete				Co 184
Reinforcement Bars				1A
Pipe Handrail				Lin 17 300

Note: c. bar billed in Abutment bill of material.

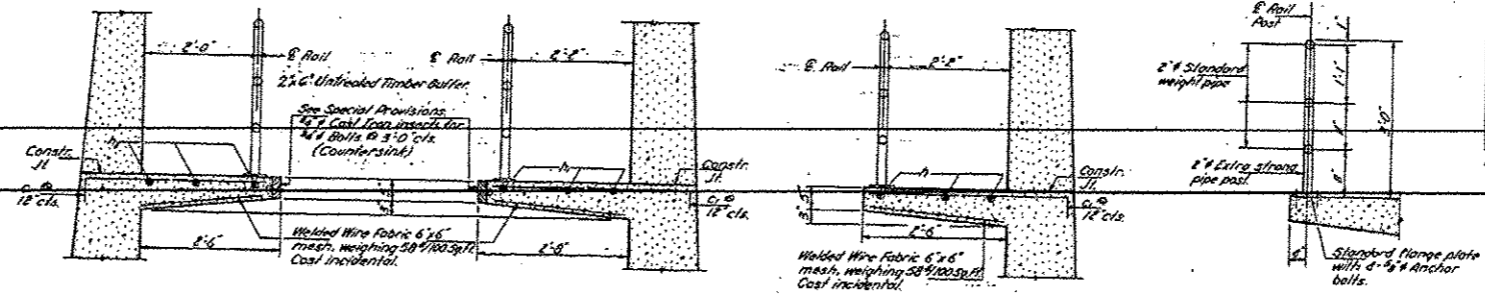

SEC. A-A

SEC. B-B

SEC. C-C

PIPE HANDRAIL DETAILS

DESIGNED *Walter Perry*
CHECKED *[Signature]*
DRAWN *[Signature]*
CHECKED *[Signature]*

EXAMINED *H.G. Baumgardner*
PASSED *[Signature]*
APPROVED *[Signature]*

Jan 31 1968

SIDEWALK & PIPE HANDRAIL
S.D. 1, RT. 99 - SEC. 101B-1
WHITESIDE COUNTY
STA. 78+30

Added Sheet 2-20-13

FOR INFORMATION ONLY