


TYPICAL SECTIONS

W.B.
 STA 348+94.47 - STA 360+68.82 *
 STA 360+68.82 - STA 361+86.68 * BRIDGE OMISSION
 STA 361+86.68 - STA 371+31.51 *
 STA 456+28.10 - STA 458+48.16 *
 STA 464+95.93 = STA 238+12.80 * STA EQUATION
 STA 241+64.60 - STA 246+86.68 *
 STA 367+64.86 - STA 371+06.10 *
 STA 514+22.22 - STA 533+86.05 **
 STA 533+86.05 - STA 534+88.00 ** BRIDGE OMISSION
 STA 534+88.00 - STA 538+29.25 **
 STA 564+66.09 - STA 574+61.05 **
 STA 574+61.05 - STA 579+52.71 ** BRIDGE OMISSION
 STA 579+52.71 - STA 582+51.09 **
 STA 656+21.51 - STA 657+40.87 ** BRIDGE OMISSION
 STA 657+40.87 - STA 676+19.46 **
 STA 678+80.33 - STA 683+08.23 **
 STA 710+45.56 - STA 714+69.64 **
 STA 723+39.91 - STA 727+59.60 **
 STA 734+32.59 = STA 571+19.88 ** STA EQUAL
 STA 574+21.04 - STA 585+58.44 **

E.B.
 STA 354+89.77 - STA 360+68.82 *
 STA 360+68.82 - STA 361+86.97 * BRIDGE OMISSION
 STA 361+86.97 - STA 380+40.30 *
 STA 452+58.95 - STA 461+29.89 *
 STA 464+95.93 = STA 238+12.80 * STA EQUATION
 STA 244+28.53 - STA 246+73.20 *
 STA 362+96.53 - STA 366+75.28 *
 STA 366+75.28 - STA 367+65.02 * BRIDGE OMISSION
 STA 514+22.21 - STA 533+83.80 **
 STA 533+83.80 - STA 534+88.02 ** BRIDGE OMISSION
 STA 563+42.50 - STA 574+10.25 **
 STA 574+10.25 - STA 579+34.50 ** BRIDGE OMISSION
 STA 653+21.03 - STA 656+50.83 **
 STA 656+50.83 - STA 657+70.95 ** BRIDGE OMISSION
 STA 676+19.46 - STA 685+69.23 **
 STA 723+65.55 - STA 729+82.41 **
 STA 734+32.59 = STA 571+19.88 ** STA EQUATION
 STA 578+35.24 - STA 585+49.94 **
 STA 598+08.85 - STA 599+67.52 **

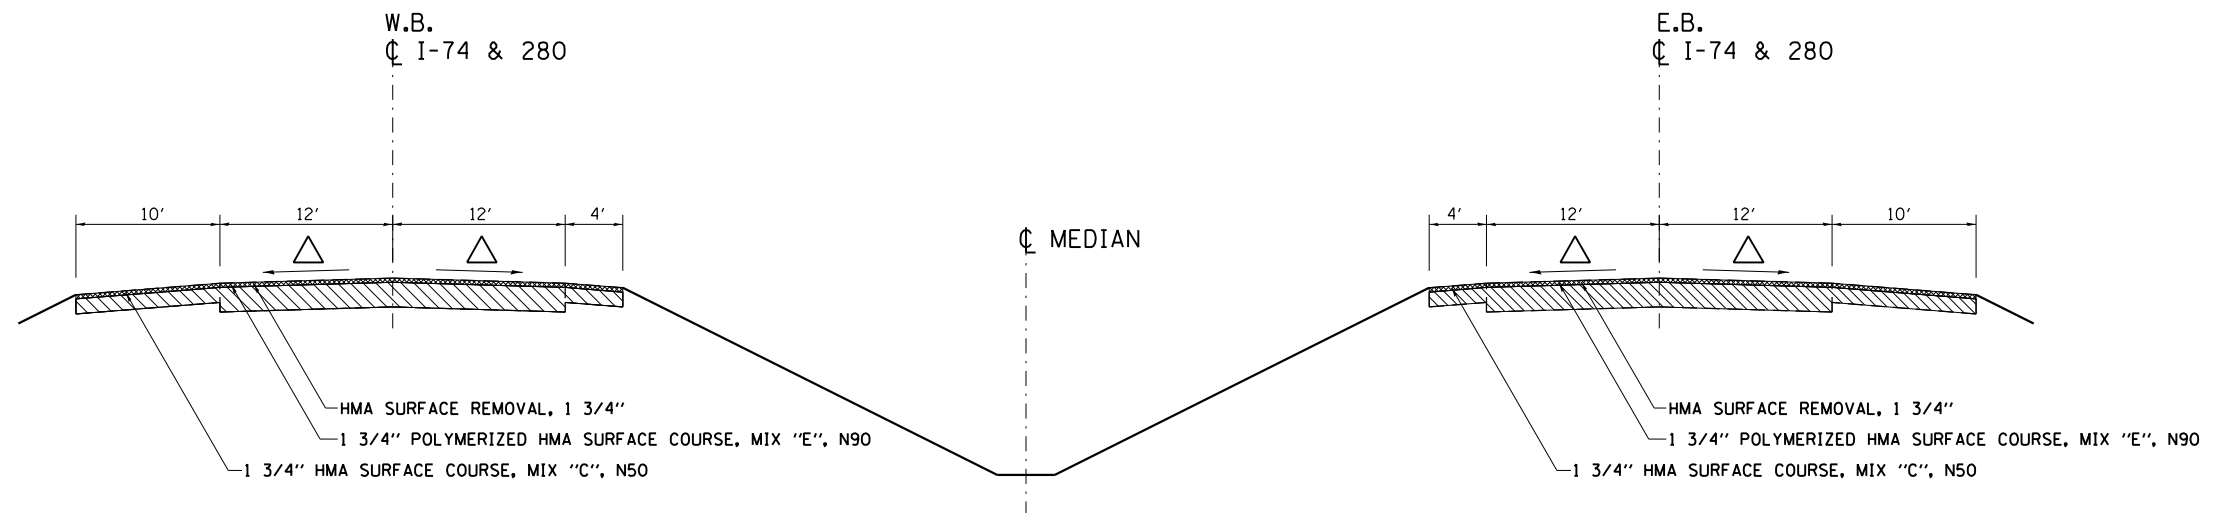

NOTES:

- * ROCK ISLAND COUNTY
- ** HENRY COUNTY
- *** VARIES
- **** WIDTH VARIES TO TIE INTO SHOULDER
- △ MAINTAIN EXISTING X-SLOPE 3/16"/FT DESIRED (1/8"/FT MIN.)
- MIX "C" = 112 LBS/SQ YD/INCH
- MIX "E" = 119 LBS/SQ YD/INCH

 EXISTING

 REMOVAL

* 74/280 & 80
 ** (81-2, 81-3, 37-1, 37-2-1) RS-1 & 81-3BR
 *** ROCK ISLAND/HENRY COUNTY

FILE NAME =	USER NAME = renkesrw	DESIGNED -	REVISED -
Default	307-sh-t-typ.dgn	DRAWN -	REVISED -
	PLOT SCALE = 40.0000' / in.	CHECKED -	REVISED -
	PLOT DATE = Tue Mar 19 13:37:21 2013	DATE -	REVISED -

STATE OF ILLINOIS
 DEPARTMENT OF TRANSPORTATION

TYPICAL SECTIONS

SCALE: SHEET OF SHEETS STA. TO STA.

F.A.I. RTE.	SECTION	COUNTY	TOTAL SHEETS	SHEET NO.
*	**	***	290	15
CONTRACT NO. 64D23			ILLINOIS FED. AID PROJECT	