


TYPICAL SECTIONS


W.B.
 CASE CREEK STA 361+56 - STA 361+71 *
 SHAFFER CREEK STA 367+65 - STA 367+80 *
 MOSQUITO CREEK STA 534+90 - STA 535+05 **

E.B.
 CASE CREEK STA 360+84 - STA 360+99 *
 SHAFFER CREEK STA 366+60 - STA 366+75 *
 MOSQUITO CREEK STA 533+69 - STA 533+84 **

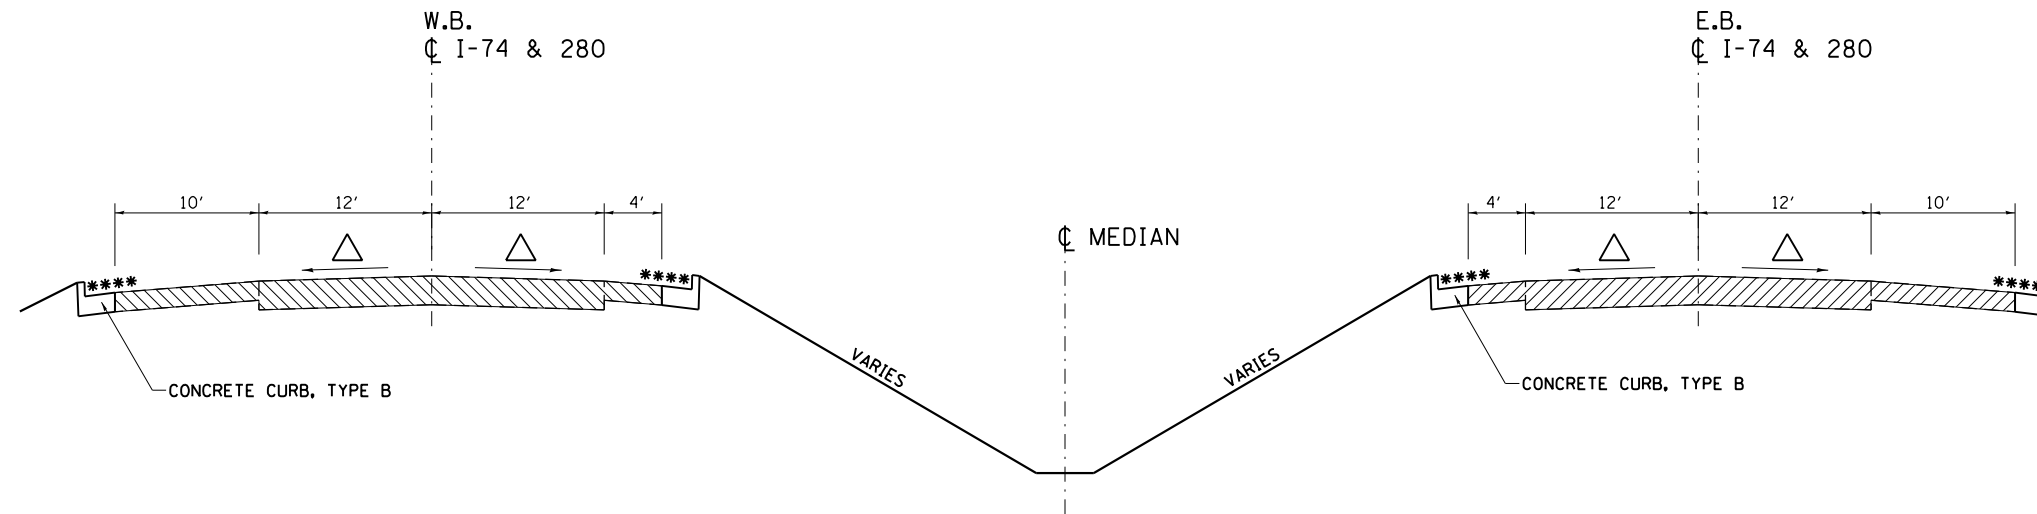

W.B.
 EAST 400TH STREET STA 657+54 - STA 657+69 **

E.B.
 US 6 STA 573+96 - STA 574+11 **

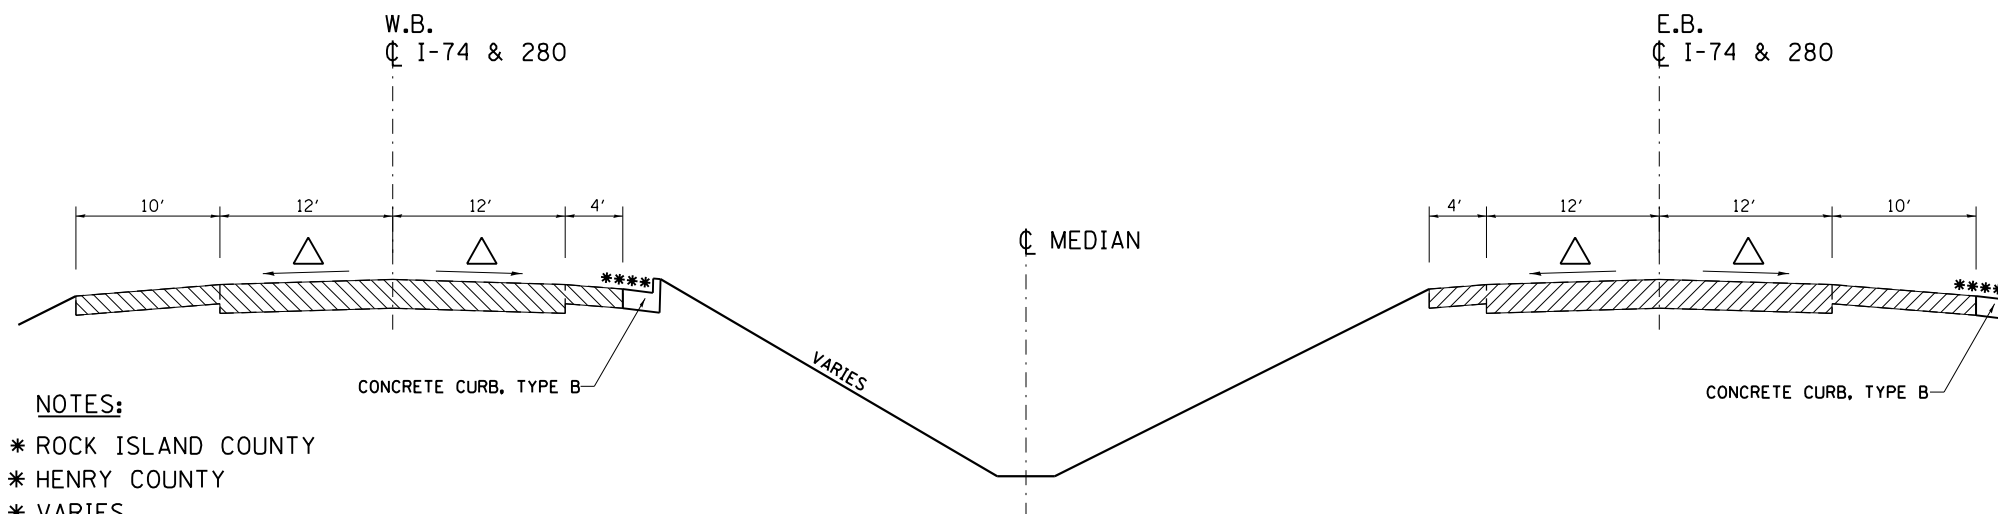

NOTES:

- * ROCK ISLAND COUNTY
- ** HENRY COUNTY
- *** VARIES
- **** WIDTH VARIES TO TIE INTO SHOULDER
- \triangle MAINTAIN EXISTING X-SLOPE 3/16"/FT DESIRED (1/8"/FT MIN.)
- MIX "C" = 112 LBS/SQ YD/INCH
- MIX "E" = 119 LBS/SQ YD/INCH

EXISTING

REMOVAL

* 74/280 & 80
 ** (81-2, 81-3, 37-1, 37-2-1) RS-1 & 81-3BR
 *** ROCK ISLAND/HENRY COUNTY

FILE NAME =	USER NAME = renkesrw	DESIGNED -	REVISED -
ca:\pw\work\p\midot\renkesrw\d0117904\d200307-sh-t-typl.dgn		DRAWN -	REVISED -
Default	PLOT SCALE = 40.0000' / in.	CHECKED -	REVISED -
	PLOT DATE = Tue Mar 19 13:42:20 2013	DATE -	REVISED -

STATE OF ILLINOIS
 DEPARTMENT OF TRANSPORTATION

TYPICAL SECTIONS

SCALE: SHEET OF SHEETS STA. TO STA.

F.A.I. RTE.	SECTION	COUNTY	TOTAL SHEETS	SHEET NO.
*	*	***	290	22
			CONTRACT NO. 64D23	
ILLINOIS FED. AID PROJECT				