



D:\Projects\Rock\_Island\64023.L74\_280.Bridge\_Replacement\Over\_Coal\_Creek\Chad\_Spreeman\Phase\_II\Submittals\100%\_Submittal\CC-DGM\CADD\Civil\CADD\_Sheets\0286307-sht-staging2-3.dgn  
 Fri Mar 15 14:23:12 2013

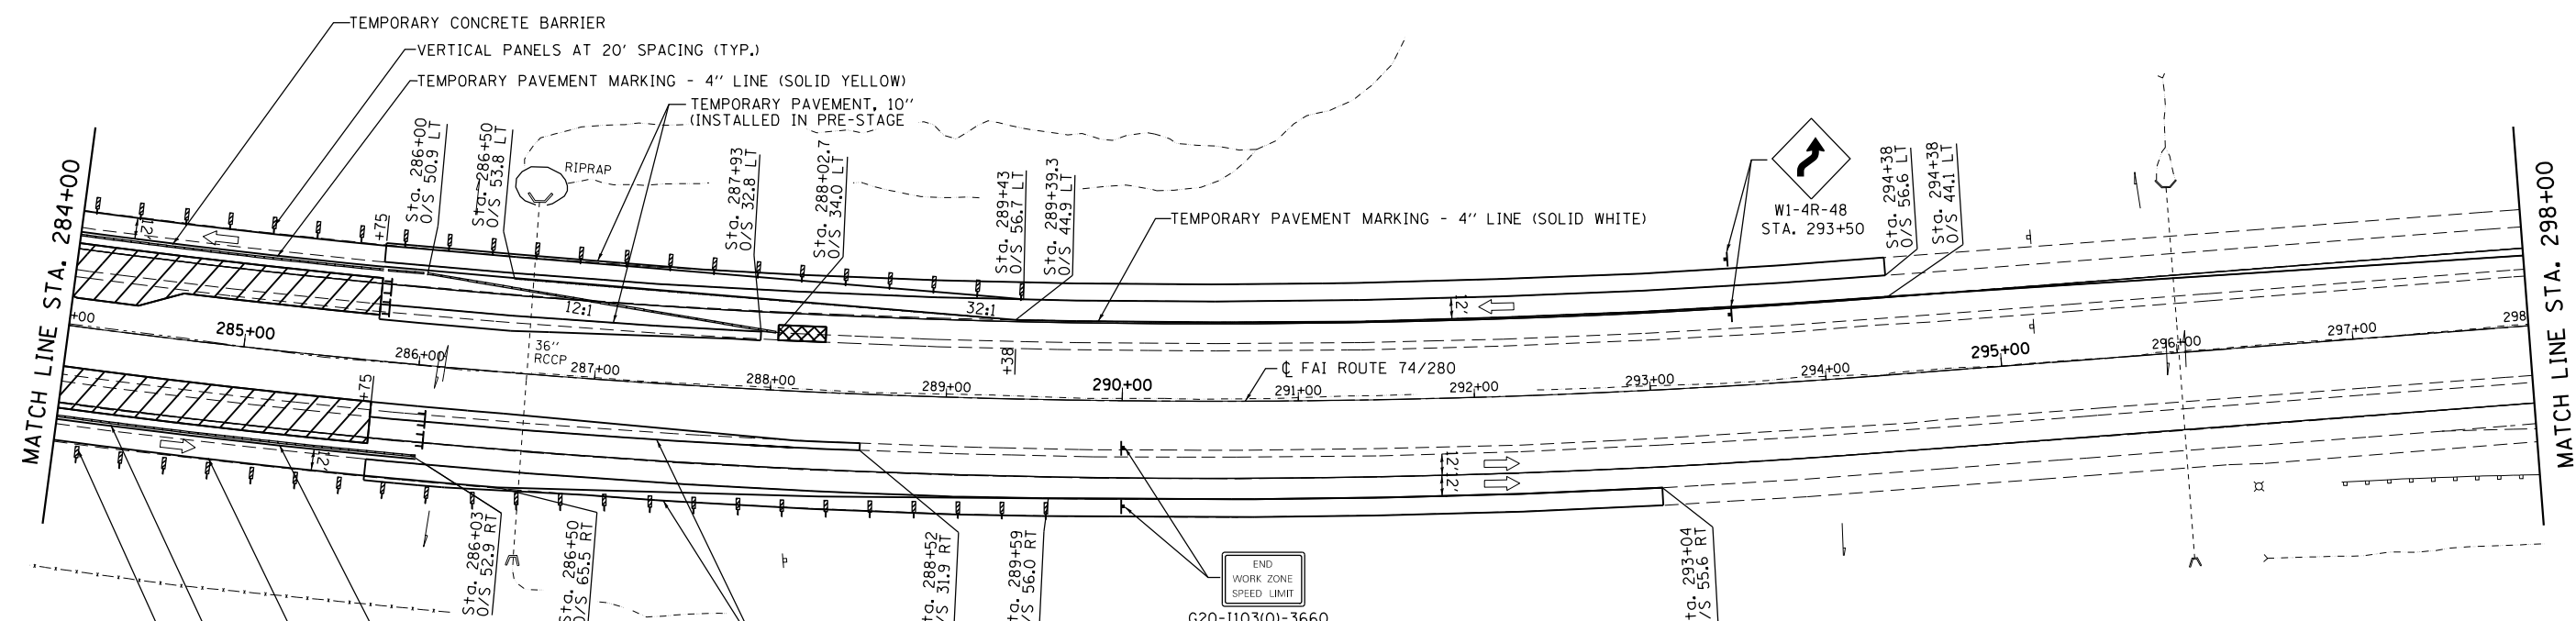

### LEGEND

- WORK ZONE
- IMPACT ATTENUATORS, RELOCATE (NON-REDIRECTIVE), TEST LEVEL 3
- TEMPORARY CONCRETE BARRIER
- SIGN
- DIRECTION INDICATOR BARRICADE WITH STEADY BURN MONODIRECTIONAL LIGHT
- TYPE II BARRICADE OR DRUM WITH STEADY BURN MONODIRECTIONAL LIGHT (SPACING PER SPECIAL PROVISIONS)
- ARROWBOARD
- TYPE III BARRICADE W/2 FLASHING LIGHTS (NO. OF BARRICADES AS DIRECTED BY ENGINEER)
- VERTICAL PANEL

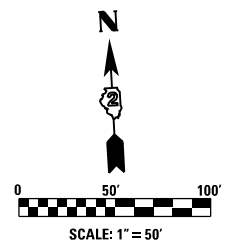

DESIGNED - GRE	REVISED -
CHECKED - GRE	REVISED -
DRAWN - ST	REVISED -
PLOT DATE = Fri Mar 15 14:17:31 2013	REVISED -

**STATE OF ILLINOIS  
DEPARTMENT OF TRANSPORTATION**

**FAI ROUTE 74 / 280 OVER COAL CREEK  
MAINTENANCE OF TRAFFIC PLAN - STAGE 2**

SCALE: 1"=50'      SHEET NO. OF SHEETS STA. 284+00 TO STA. 298+00

F.A.I. RTE.	SECTION	COUNTY	TOTAL SHEETS	SHEET NO.
*	**	***	290	157
CONTRACT NO. 64D23				
ILLINOIS FED. AID PROJECT				

\* 74/280 & 80  
 \*\* (81-2, 81-3, 37-1, 37-2-1) R5-1 & 81-3BR  
 \*\*\* ROCK ISLAND/HENRY COUNTY