


DATE	
BY	
FINAL SURVEY	SURVEYED
NOTE BOOK	PLOTTED
NO.	TEMPLATE
	AREAS
	CHECKED

DATE	
BY	
ORIGINAL SURVEY	SURVEYED
NOTE BOOK	PLOTTED
NO.	TEMPLATE
	AREAS
	CHECKED

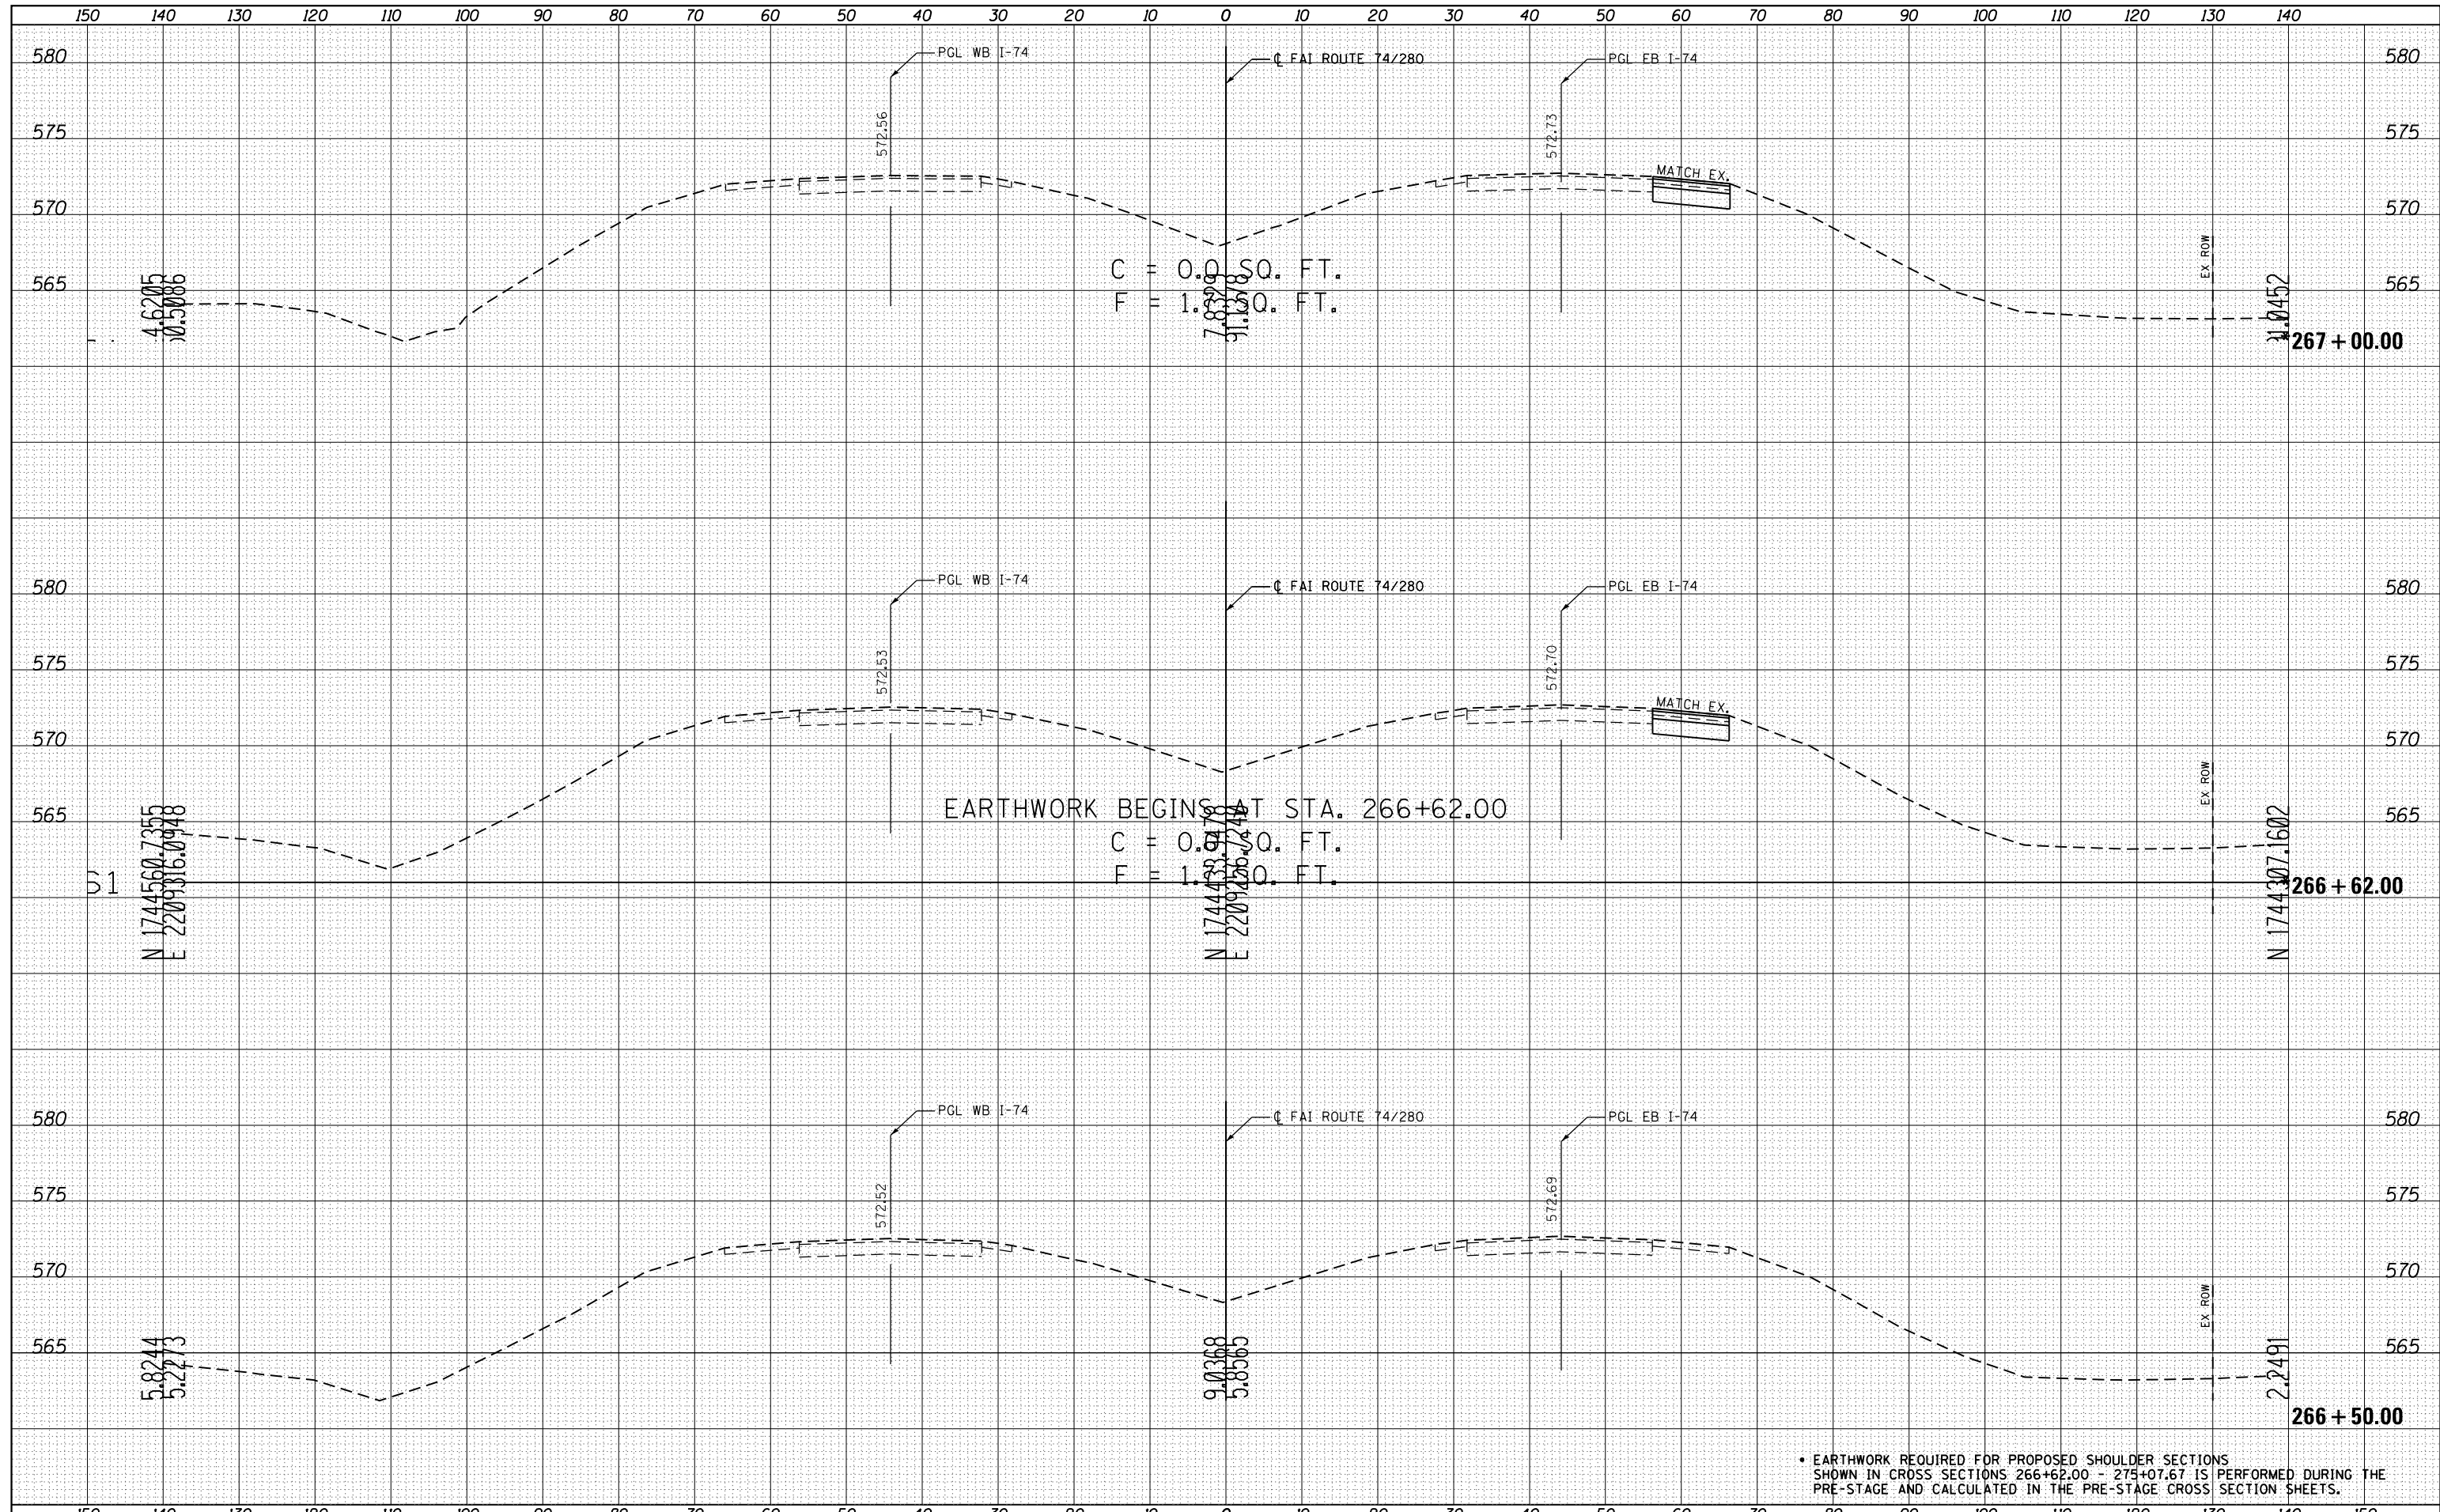

• EARTHWORK REQUIRED FOR PROPOSED SHOULDER SECTIONS SHOWN IN CROSS SECTIONS 266+62.00 - 275+07.67 IS PERFORMED DURING THE PRE-STAGE AND CALCULATED IN THE PRE-STAGE CROSS SECTION SHEETS.

FILE NAME =  
 O:\Projects\Rock Island\64023.1.74.280 Bridge Replacement Over Coal Creek\Chad Spreeman\Photo Submittals\GRE\Submittal\CC-DGN\CHD\CHD\_Shts\206307-sht-xsc.dgn

USER NAME = ankeyde	DESIGNED - GRE	REVISED -
DRAWN -	CHECKED - ST	REVISED -
DATE - 3/12/2013	DATE -	REVISED -

**STATE OF ILLINOIS  
 DEPARTMENT OF TRANSPORTATION**

**FAI ROUTE 74 / 280 OVER COAL CREEK  
 CROSS SECTIONS**  
 SCALE: 1"=10', 1"=5'  
 SHEET 1 OF 28 SHEETS  
 STA. 266+50.00 TO STA. 267+00.00

F.A.I. RTE.	SECTION	COUNTY	TOTAL SHEETS	SHEET NO.
*	**	***	290	236
CONTRACT NO. 64D23				