


DATE	
BY	
FINAL SURVEY	SURVEYED
NOTE BOOK	PLOTTED
NO.	TEMPLATE
	AREAS
	CHECKED

DATE	
BY	
ORIGINAL SURVEY	SURVEYED
NOTE BOOK	PLOTTED
NO.	TEMPLATE
	AREAS
	CHECKED

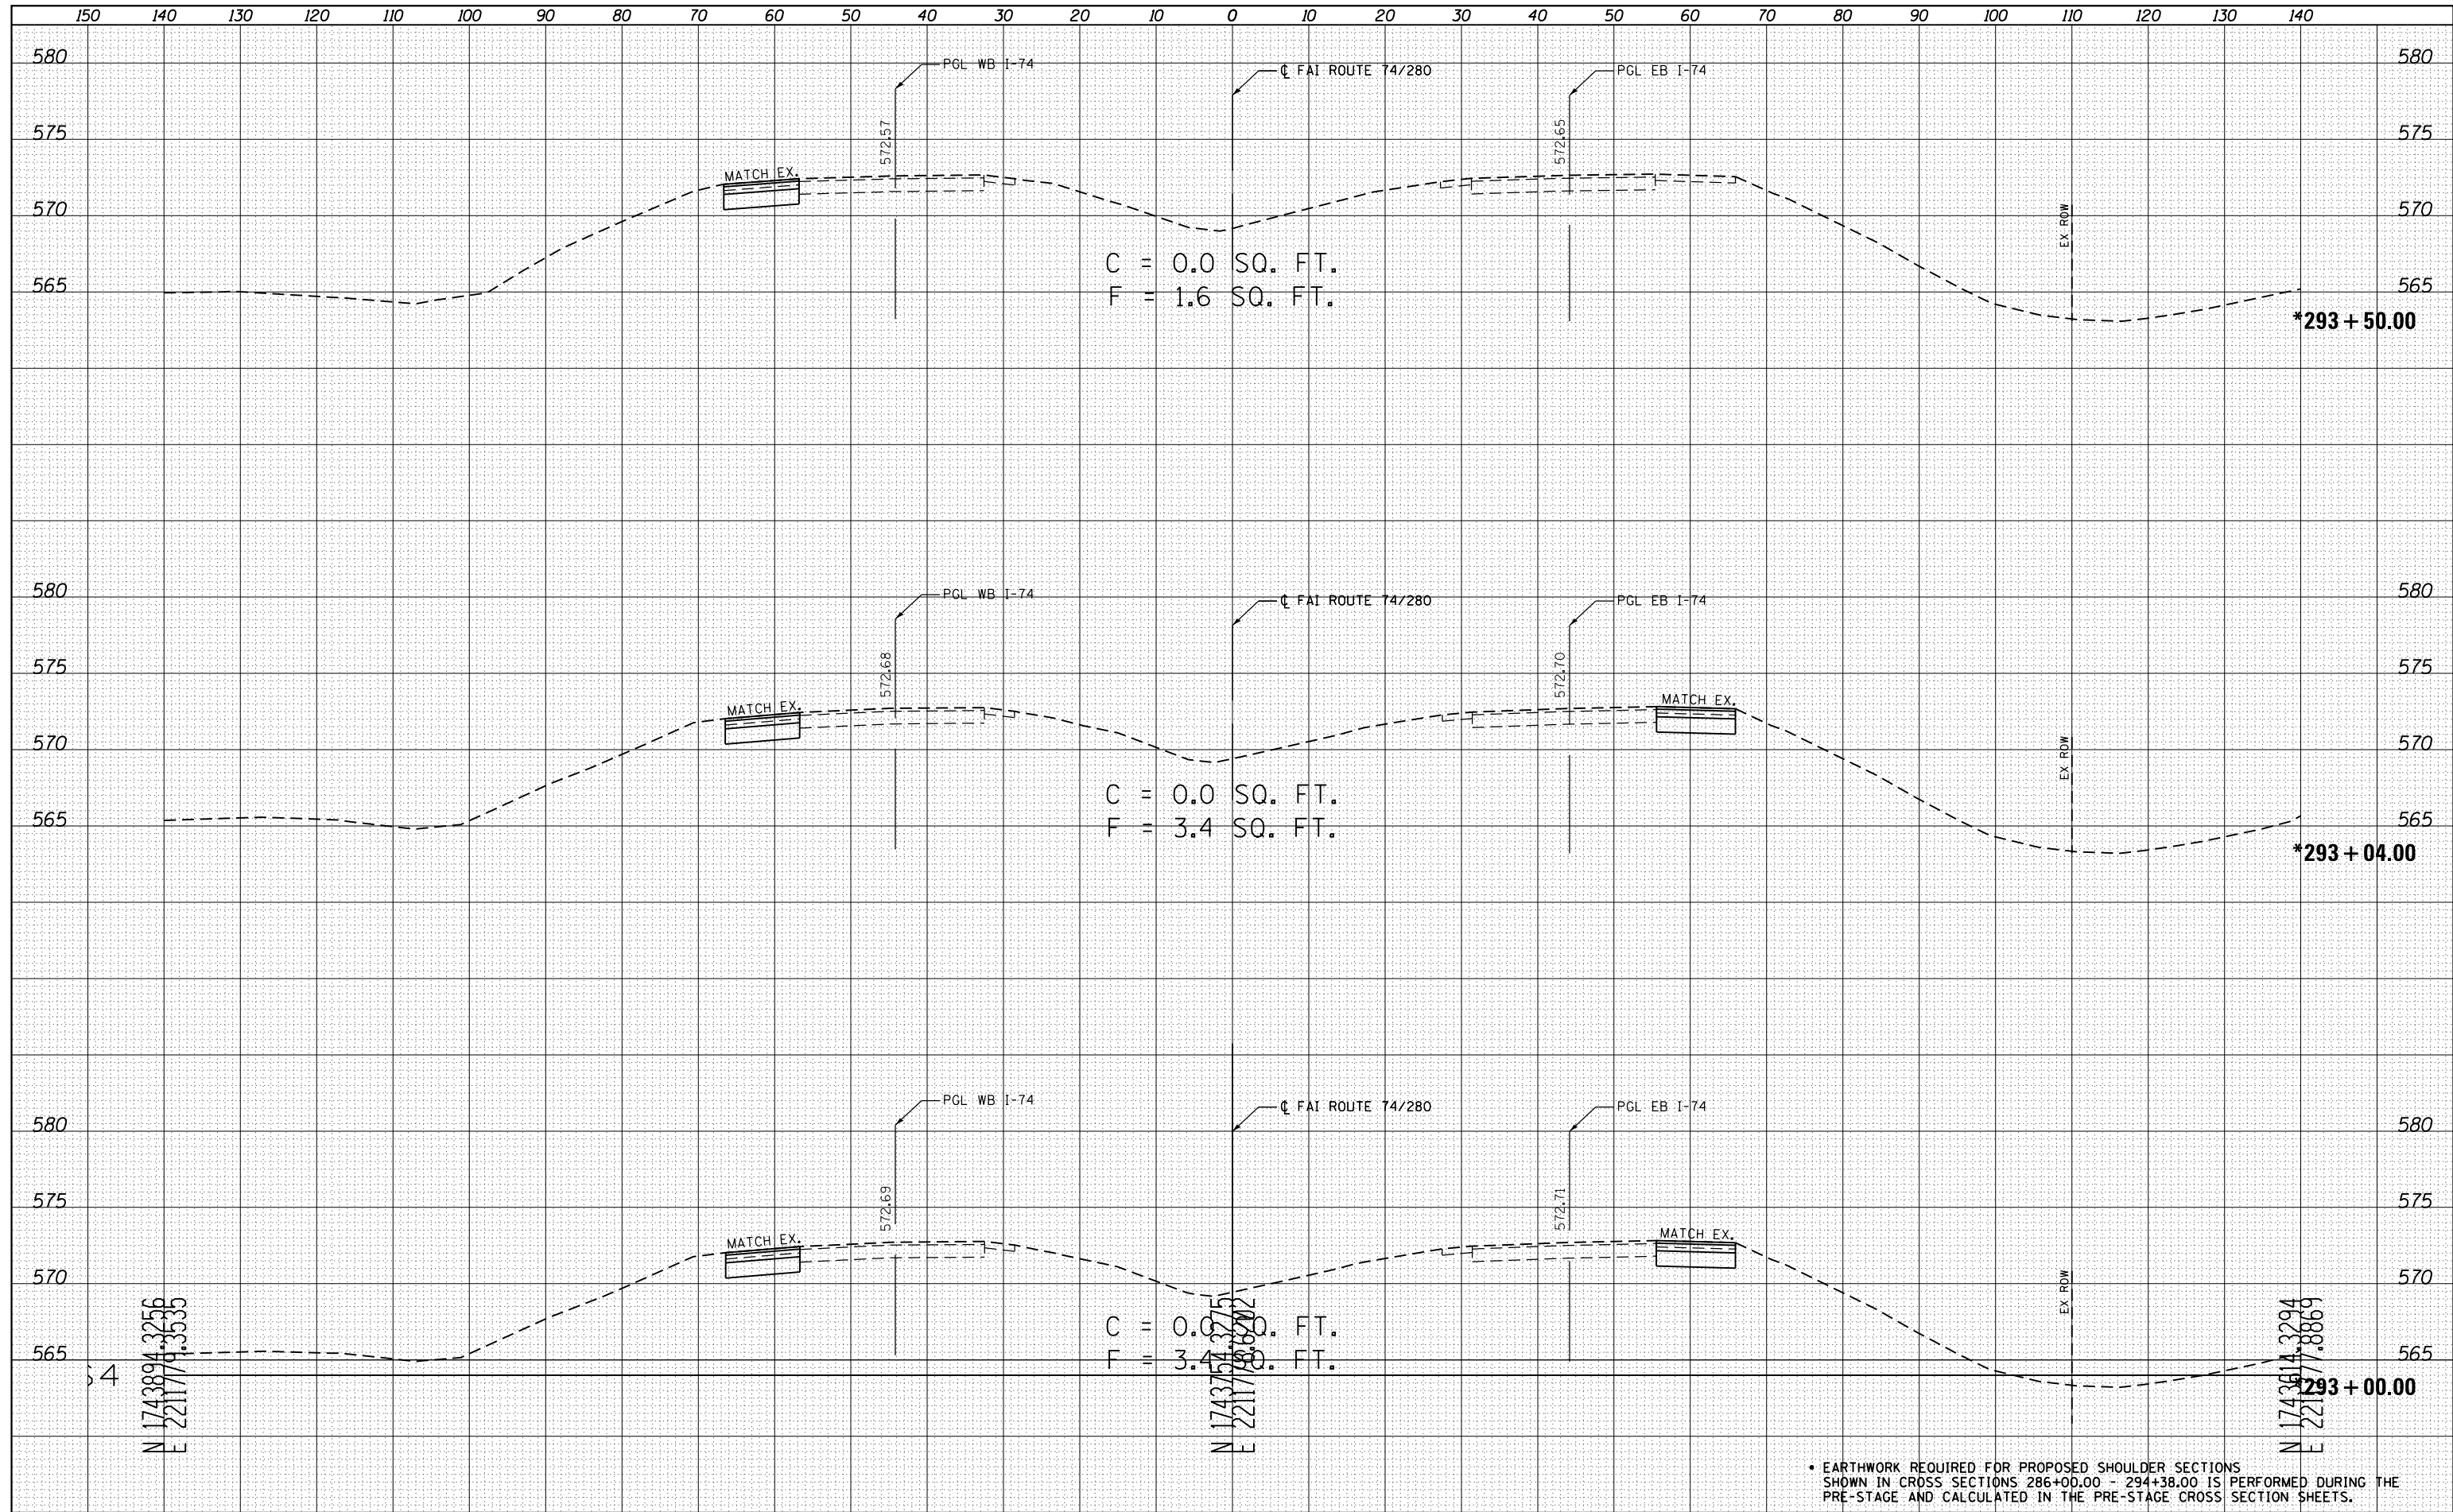

N 1743894.2256
E 221779.5535

N 1743154.2272
E 221780.8869

N 1743614.2294
E 221779.8869

• EARTHWORK REQUIRED FOR PROPOSED SHOULDER SECTIONS SHOWN IN CROSS SECTIONS 286+00.00 - 294+38.00 IS PERFORMED DURING THE PRE-STAGE AND CALCULATED IN THE PRE-STAGE CROSS SECTION SHEETS.

FILE NAME =
O:\Projects\Rock_Island\64023.1.74.280.Bridge Replacement_Over_Cool_Creek\Chad Spreeman\Photo Submittals\100E\Submittal\CC-DGN\CHAD\ADD_Sheets\206307-sht-xsc.dgn

USER NAME = ankneyde	DESIGNED - GRE	REVISED -
DRAWN - GRE	CHECKED - ST	REVISED -
DATE - 3/12/2013	DATE - 3/12/2013	REVISED -

**STATE OF ILLINOIS
DEPARTMENT OF TRANSPORTATION**

**FAI ROUTE 74 / 280 OVER COAL CREEK
CROSS SECTIONS**
SCALE: 1"=10', 1"=5'
SHEET 27 OF 28 SHEETS
STA. 293+00.00 TO STA. 293+50.00

F.A.I. RTE.	SECTION	COUNTY	TOTAL SHEETS	SHEET NO.
*	**	***	290	262
CONTRACT NO. 64D23				