


DATE	
BY	
FINAL SURVEY	SURVEYED
NOTE BOOK	PLOTTED
NO.	TEMPLATE
	AREAS
	CHECKED

DATE	
BY	
ORIGINAL SURVEY	SURVEYED
NOTE BOOK	PLOTTED
NO.	TEMPLATE
	AREAS
	CHECKED

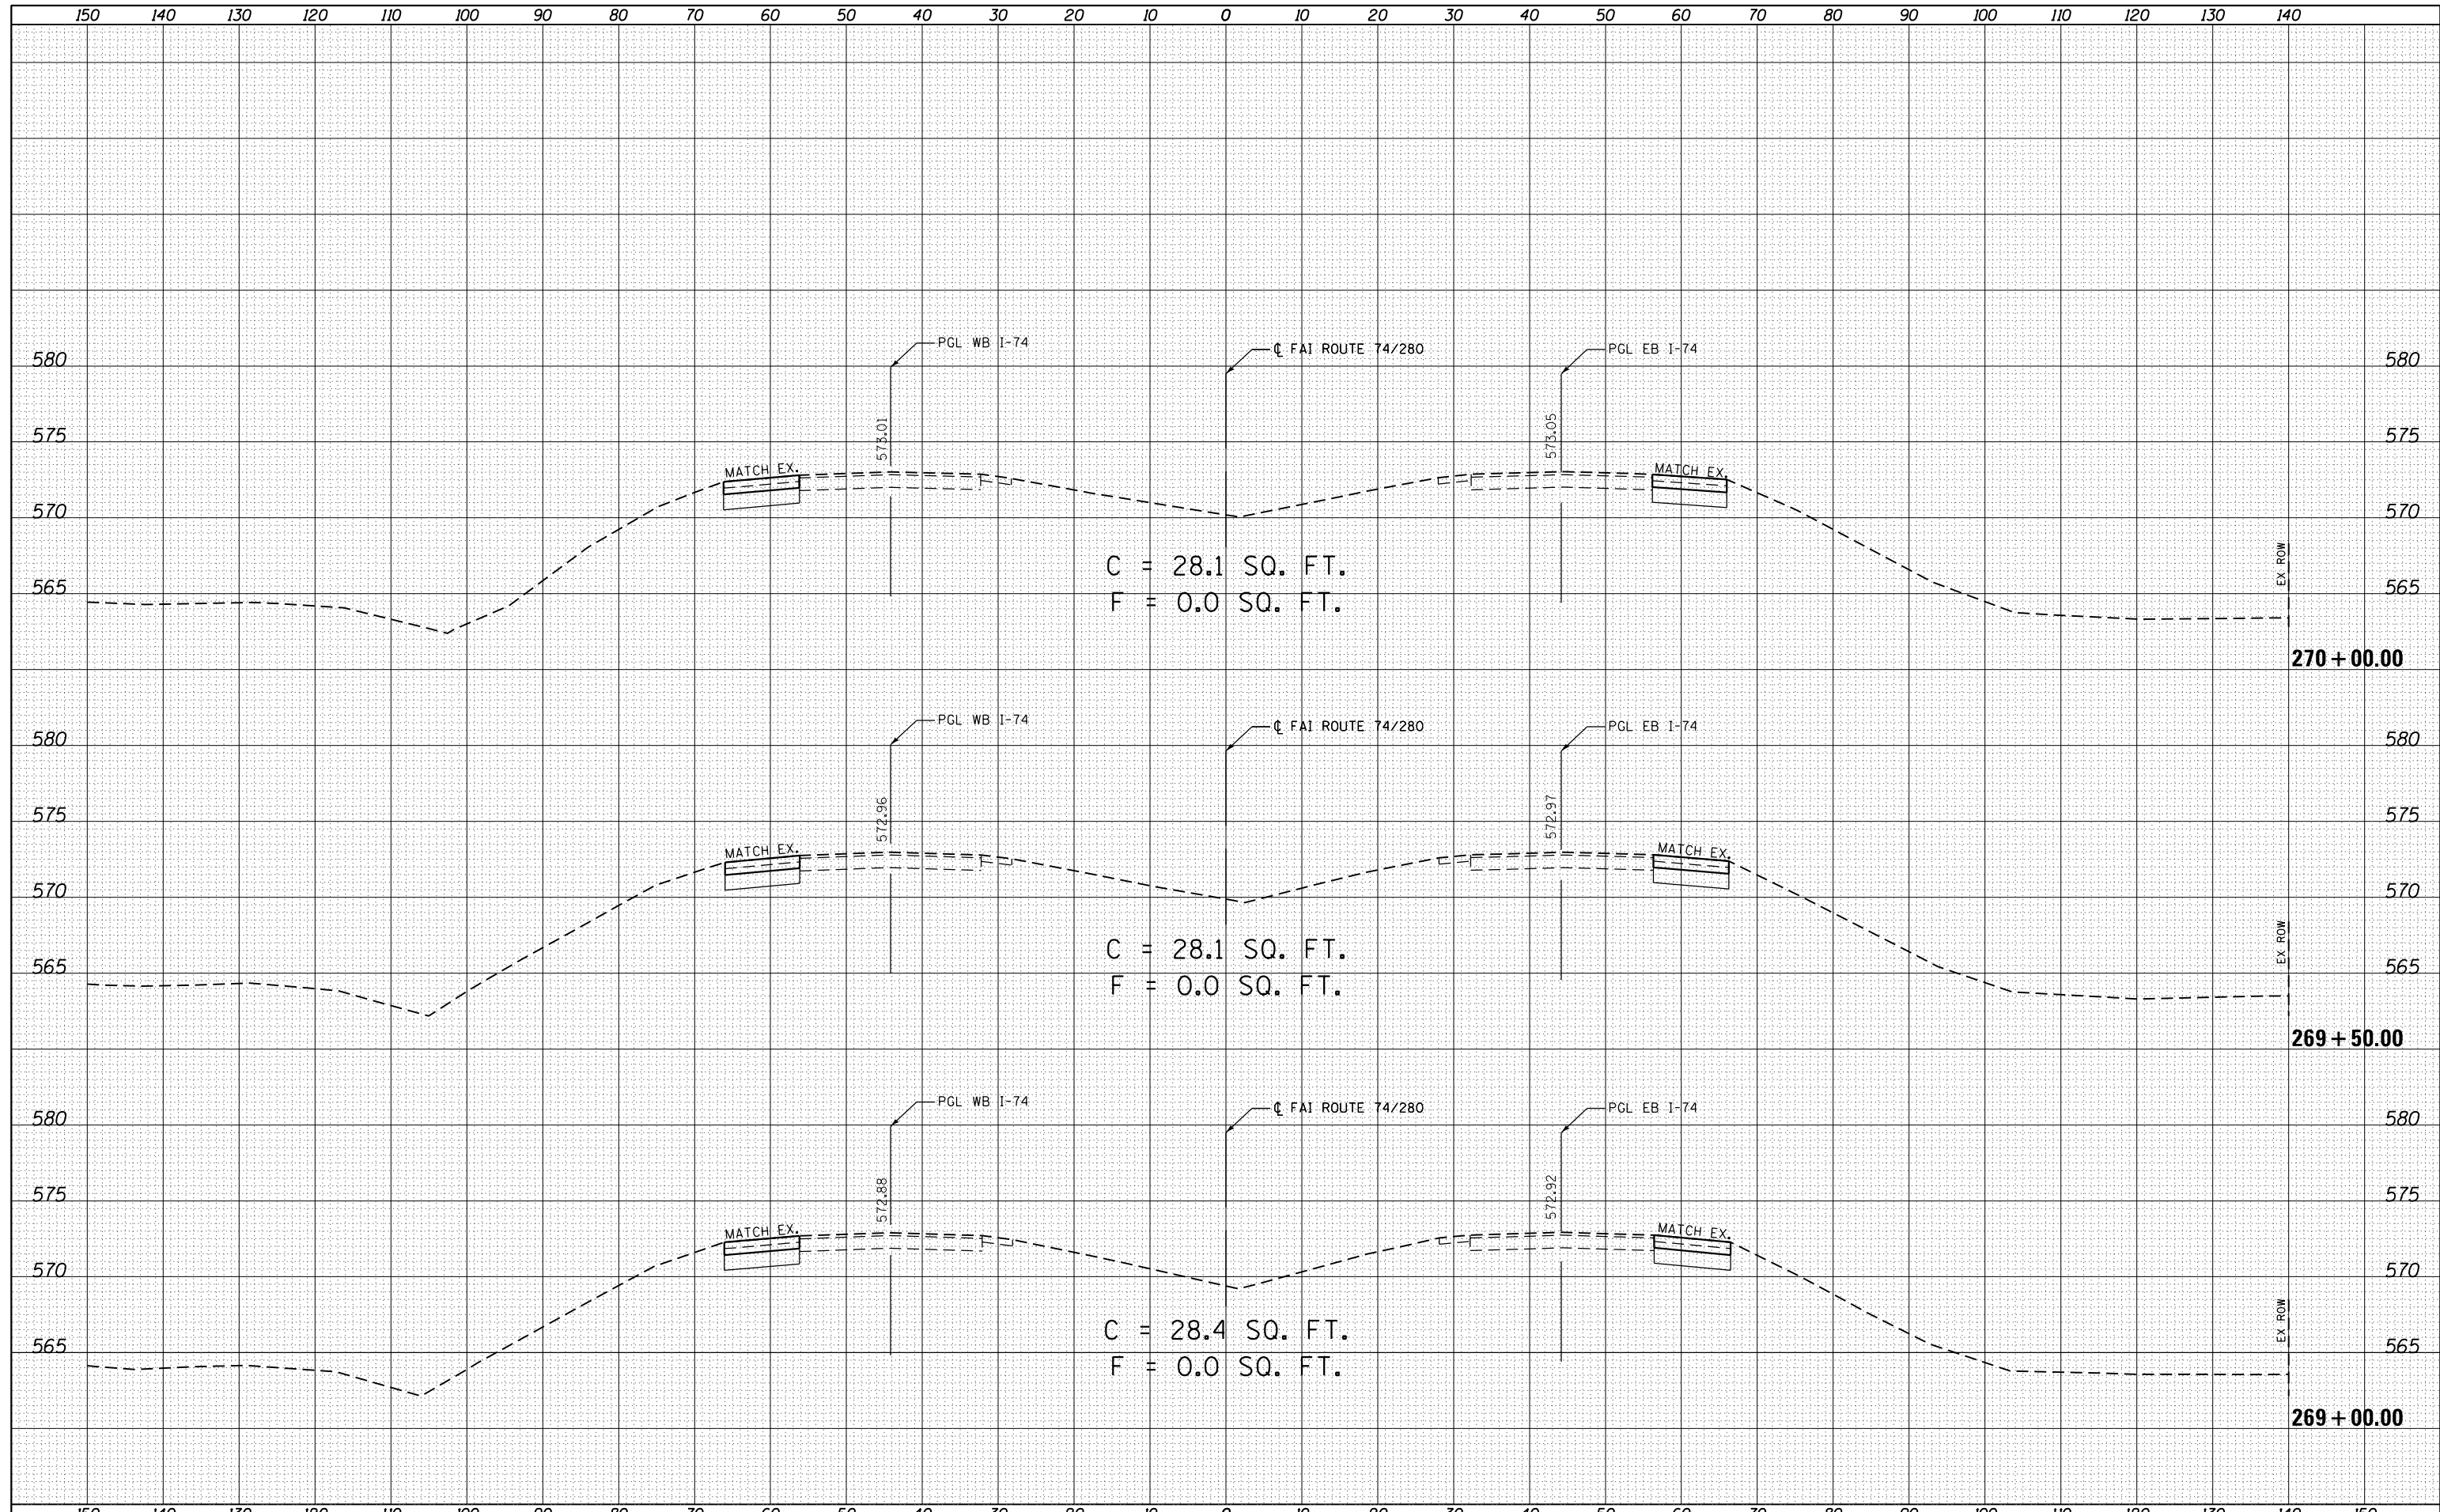

FILE NAME =	USER NAME = renkesw	DESIGNED - GRE	REVISED -	STATE OF ILLINOIS DEPARTMENT OF TRANSPORTATION FAI ROUTE 74 / 280 OVER COAL CREEK PRE-STAGE CROSS SECTIONS	F.A.I. RTÉ. * * COUNTY *** TOTAL SHEETS 290 SHEET NO. 272 CONTRACT NO. 64D23 ILLINOIS FED. AID PROJECT
0:\Projects\Rock Island\64D23.I.74.280.Bridge Replacement Over Coal Creek\Chad Spreeman\Photo Submittals\100E Submittal\CC-DGN\CC-REVISIONS\ADD_Sheets\206307-sh-t-xsc-temp.pvt.dgn	PLOT SCALE = 20.0000' / in.	CHECKED - ST	REVISED -		
PLOT DATE = Fri Mar 15 11:38:49 2013	DATE - 1/11/2013	REVISED -			
SCALE: 1"=10', 1"=5'			SHEET 3 OF 21 SHEETS		
STA. 269+00.00 TO STA. 270+00.00				ILLINOIS FED. AID PROJECT	
* 74/280 & 80 * * (81-2, 81-3, 37-1, 37-2-1) RS-1 & 81-3BR * * * ROCK ISLAND/HENRY COUNTY					