


DATE	
BY	
FINAL SURVEY	SURVEYED
NOTE BOOK	PLOTTED
NO.	TEMPLATE
	AREAS
	CHECKED

DATE	
BY	
ORIGINAL SURVEY	SURVEYED
NOTE BOOK	PLOTTED
NO.	TEMPLATE
	AREAS
	CHECKED

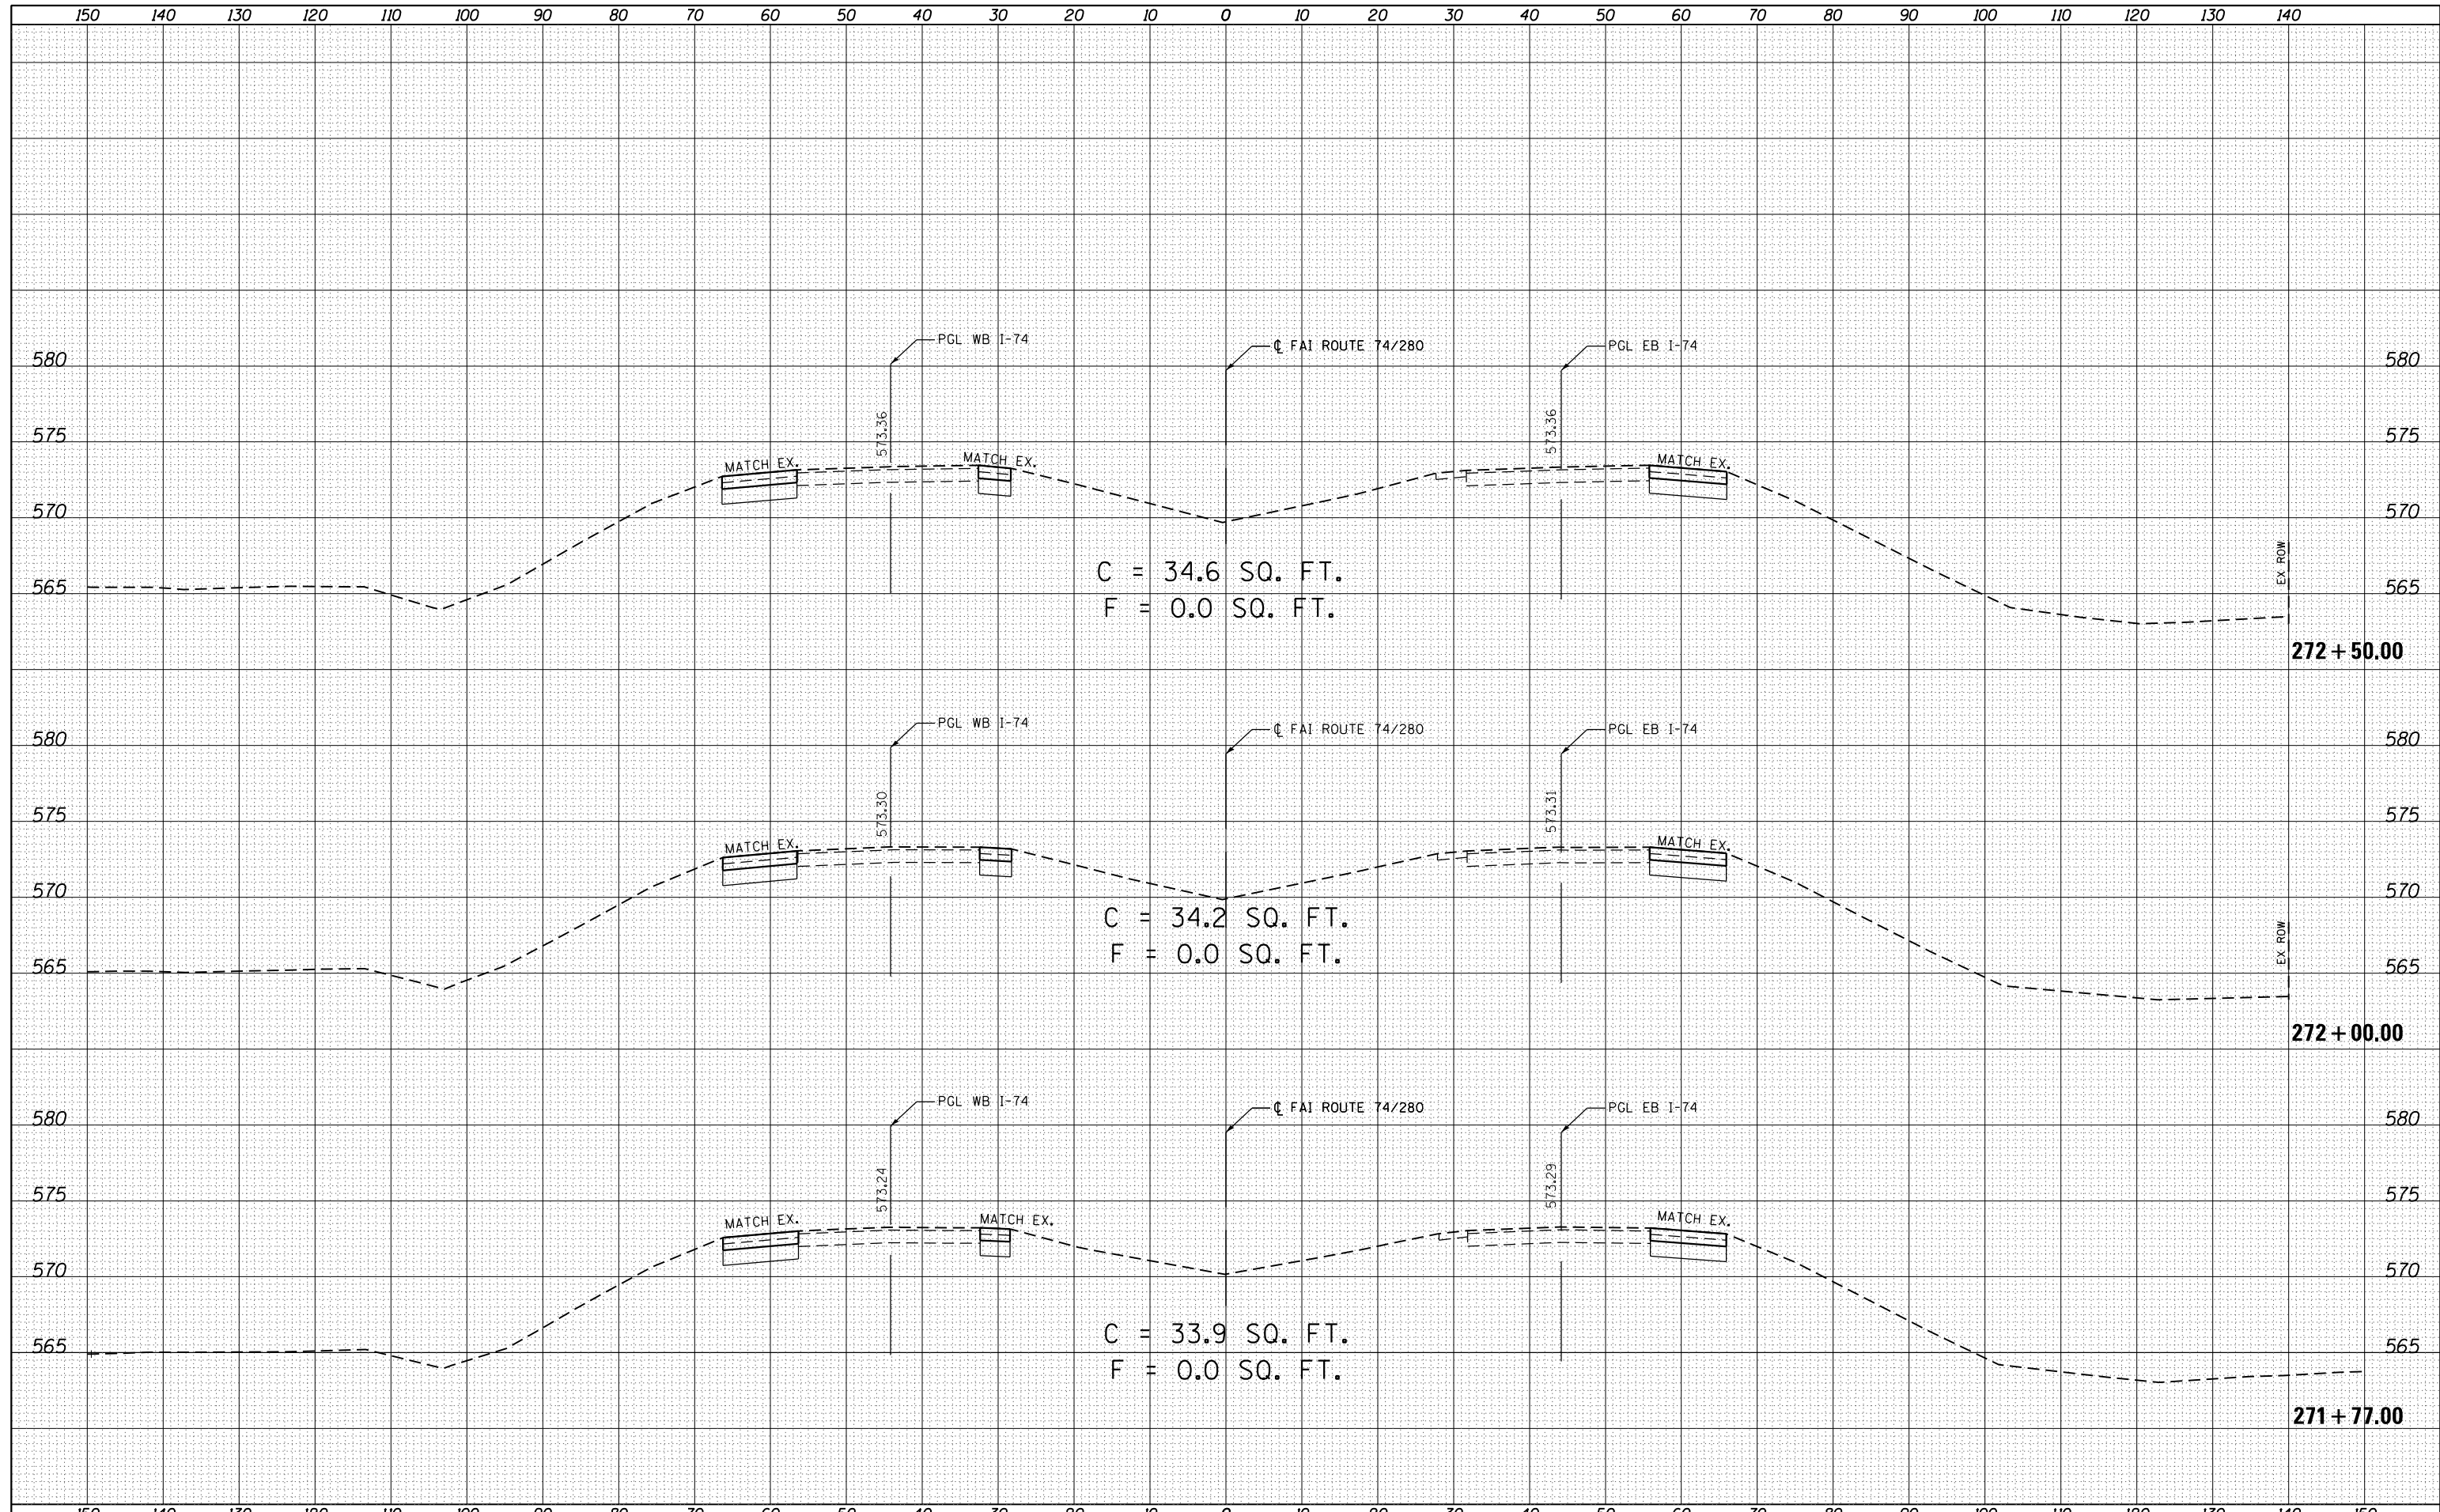

FILE NAME = 0:\Projects\Rock_Island\64023.1.74_280_Bridge Replacement Over Coal Creek\Chad Spreeman\Photo\Drawings\Submittals\CC\REVISED\ADD_Sheets\206307-shr-xsc-temp.pvmt.dgn

USER NAME = renkesrw	DESIGNED - GRE	REVISED -
PLOT SCALE = 20.0000' / in.	CHECKED - ST	REVISED -
PLOT DATE = Fri May 15 11:39:33 2013	DATE - 1/11/2013	REVISED -

**STATE OF ILLINOIS
DEPARTMENT OF TRANSPORTATION**

**FAI ROUTE 74 / 280 OVER COAL CREEK
PRE-STAGE CROSS SECTIONS**

SCALE: 1"=10', 1"=5'

SHEET 5 OF 21 SHEETS

STA. 271+77.00 TO STA. 272+50.00

F.A.I. RTE.	SECTION	COUNTY	TOTAL SHEETS	SHEET NO.
*	**	***	290	274
CONTRACT NO. 64023				
ILLINOIS FED. AID PROJECT				

* 74/280 & 80 ** (81-2, 81-3, 37-1, 37-2-1) RS-1 & 81-3BR *** ROCK ISLAND/HENRY COUNTY