


DATE	
BY	
FINAL SURVEY	
SURVEYED	
PLOTTED	
TEMPLATE	
NOTE BOOK	
AREAS	
CHECKED	
NO.	

DATE	
BY	
ORIGINAL SURVEY	
SURVEYED	
PLOTTED	
TEMPLATE	
NOTE BOOK	
AREAS	
CHECKED	
NO.	

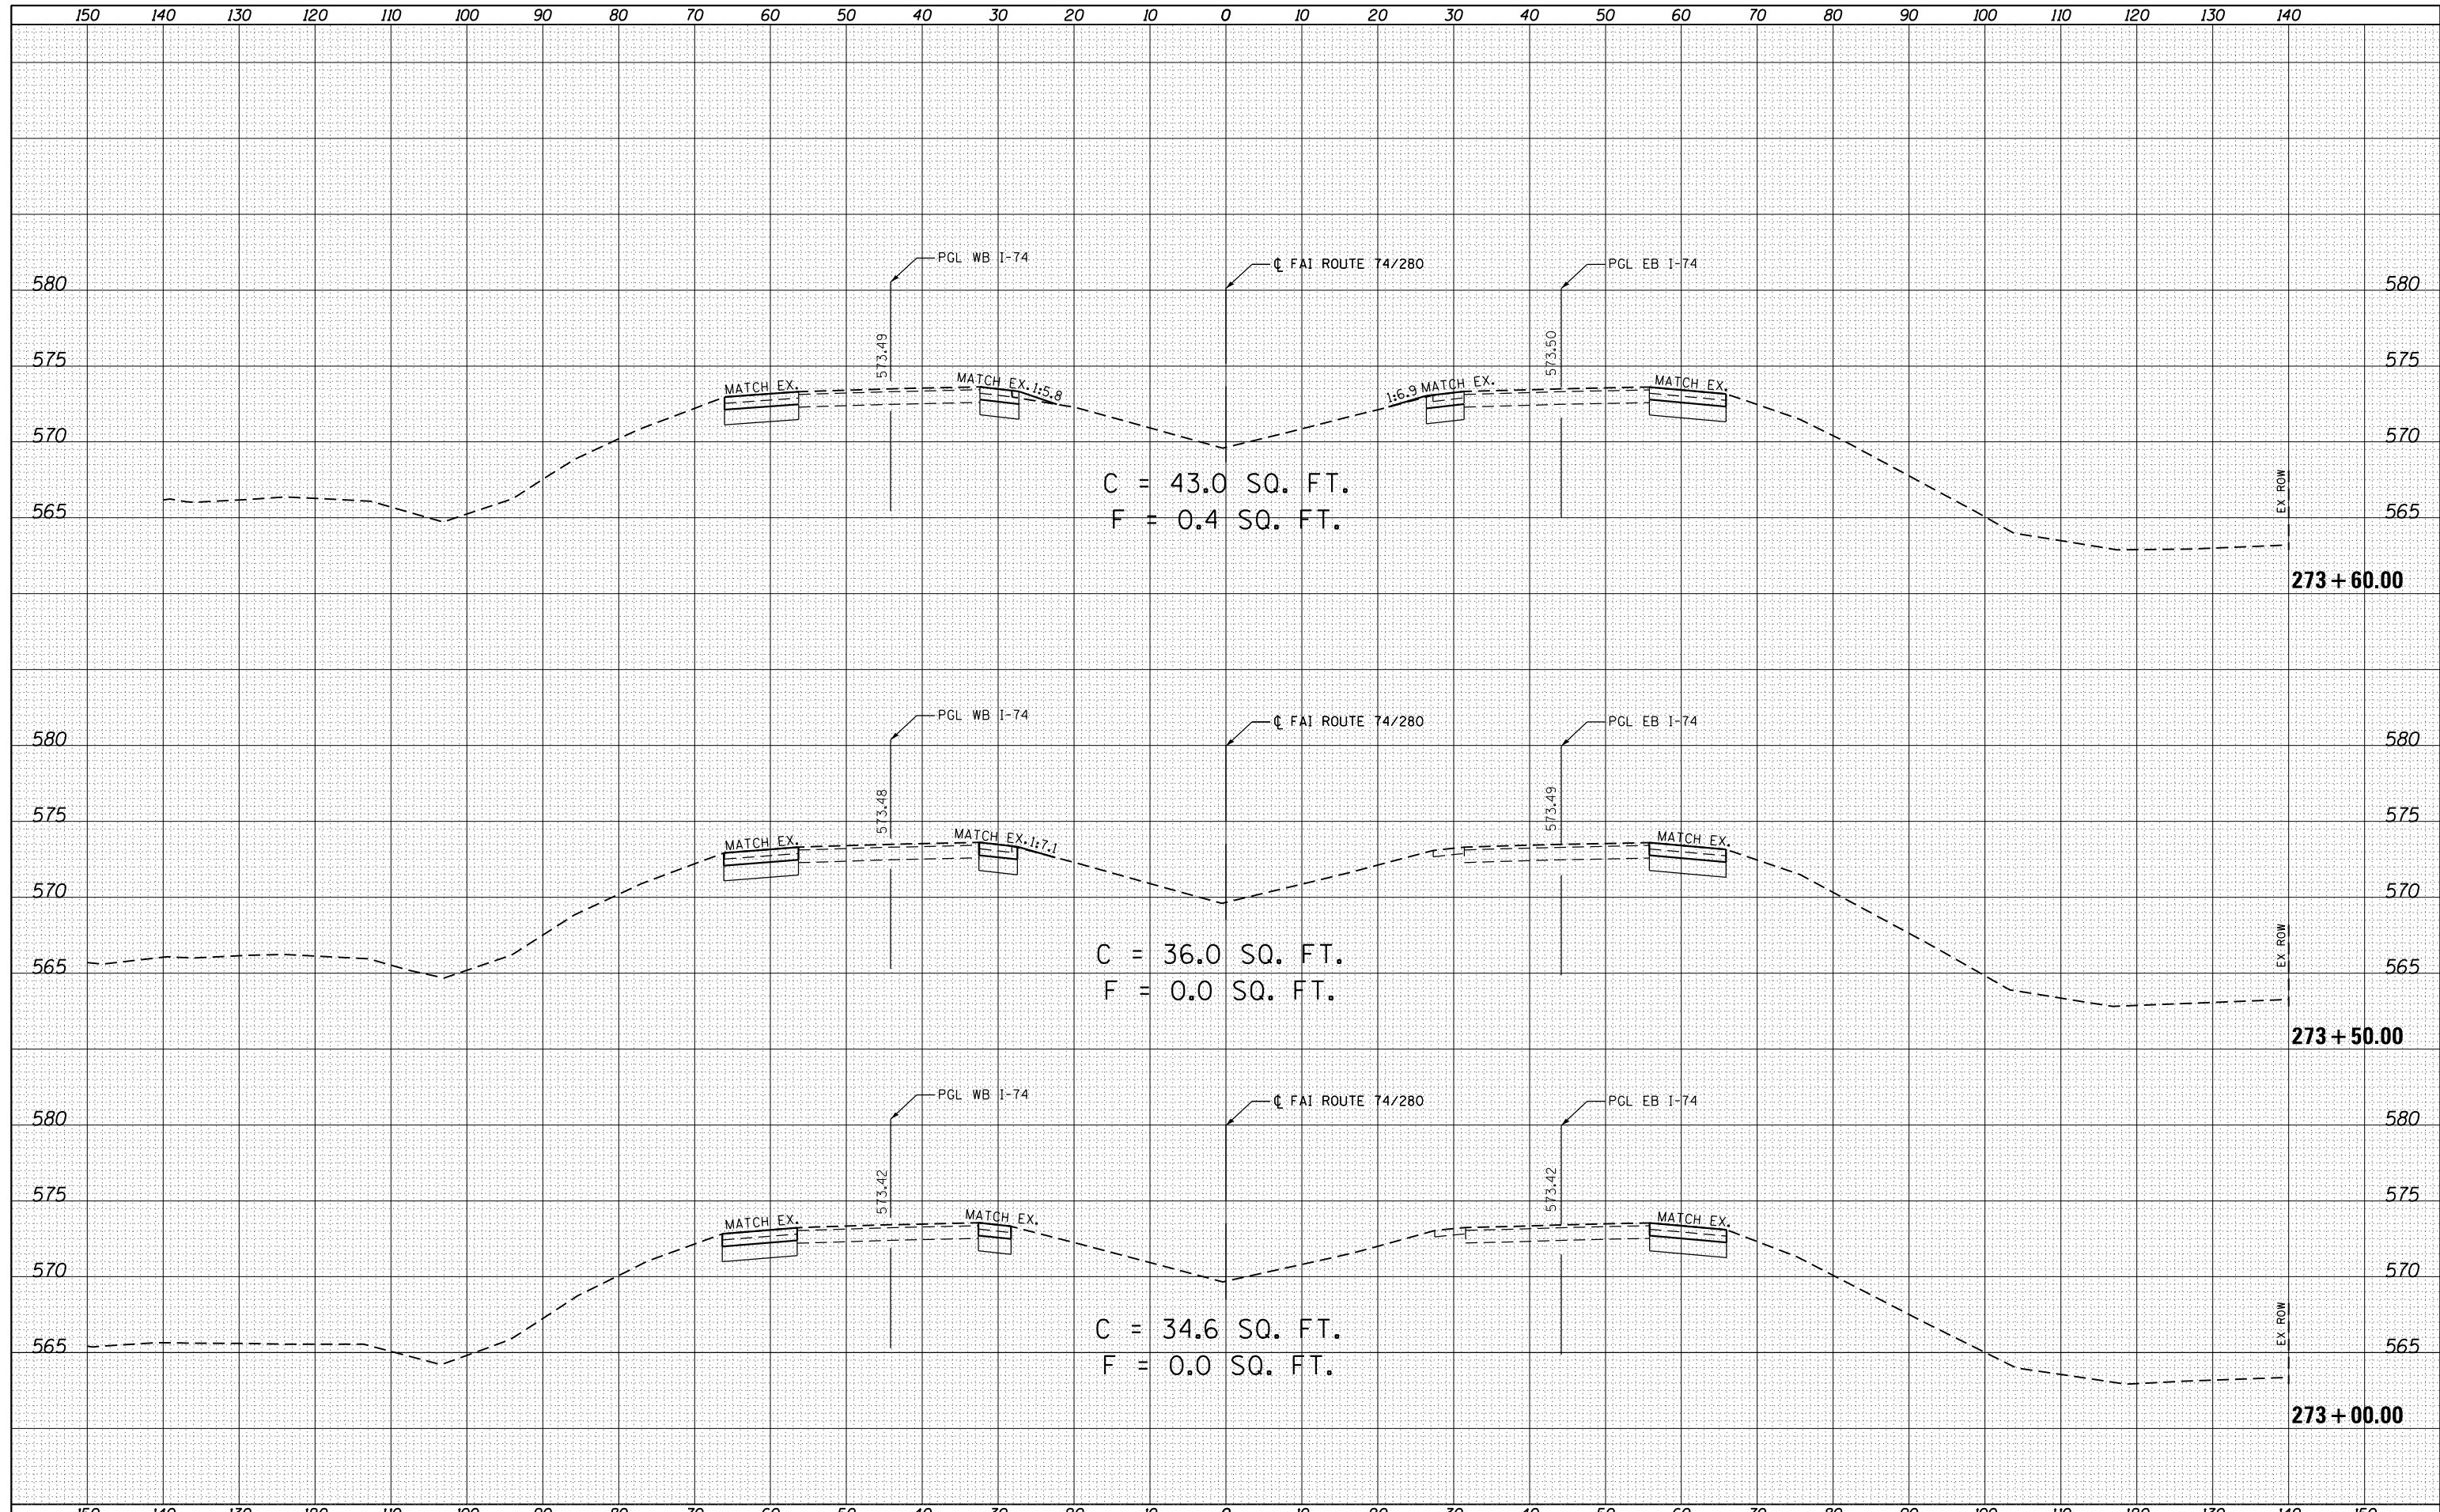

FILE NAME =  
 O:\Projects\Rock Island\64023.I.74.280.Bridge Replacement Over Coal Creek\Chad Spreeman\Photo Submittals\DR\RE\Submittal\CC-DGN\CHAD\RE\ADD\_Sheets\206307-shr-xsc-temp.pvmt.dgn

USER NAME = renkesrw	DESIGNED - GRE	REVISED -
PLOT SCALE = 20.0000' / in.	CHECKED - ST	REVISED -
PLOT DATE = Fri Mar 15 11:39:55 2013	DATE - 1/11/2013	REVISED -

**STATE OF ILLINOIS  
 DEPARTMENT OF TRANSPORTATION**

**FAI ROUTE 74 / 280 OVER COAL CREEK  
 PRE-STAGE CROSS SECTIONS**

SCALE: 1"=10', 1"=5'  
 SHEET 6 OF 21 SHEETS  
 STA. 273+00.00 TO STA. 273+60.00

F.A.I. RTE.	SECTION	COUNTY	TOTAL SHEETS	SHEET NO.
*	**	***	290	275
CONTRACT NO. 64023			ILLINOIS FED. AID PROJECT	

\* 74/280 & 80 \*\* (81-2, 81-3, 37-1, 37-2-1) RS-1 & 81-3BR \*\*\* ROCK ISLAND/HENRY COUNTY