


DATE	
BY	
FINAL SURVEY	
SURVEYED	
PLOTTED	
TEMPLATE	
NOTE BOOK	
AREAS CHECKED	
NO.	

DATE	
BY	
ORIGINAL SURVEY	
SURVEYED	
PLOTTED	
TEMPLATE	
NOTE BOOK	
AREAS CHECKED	
NO.	

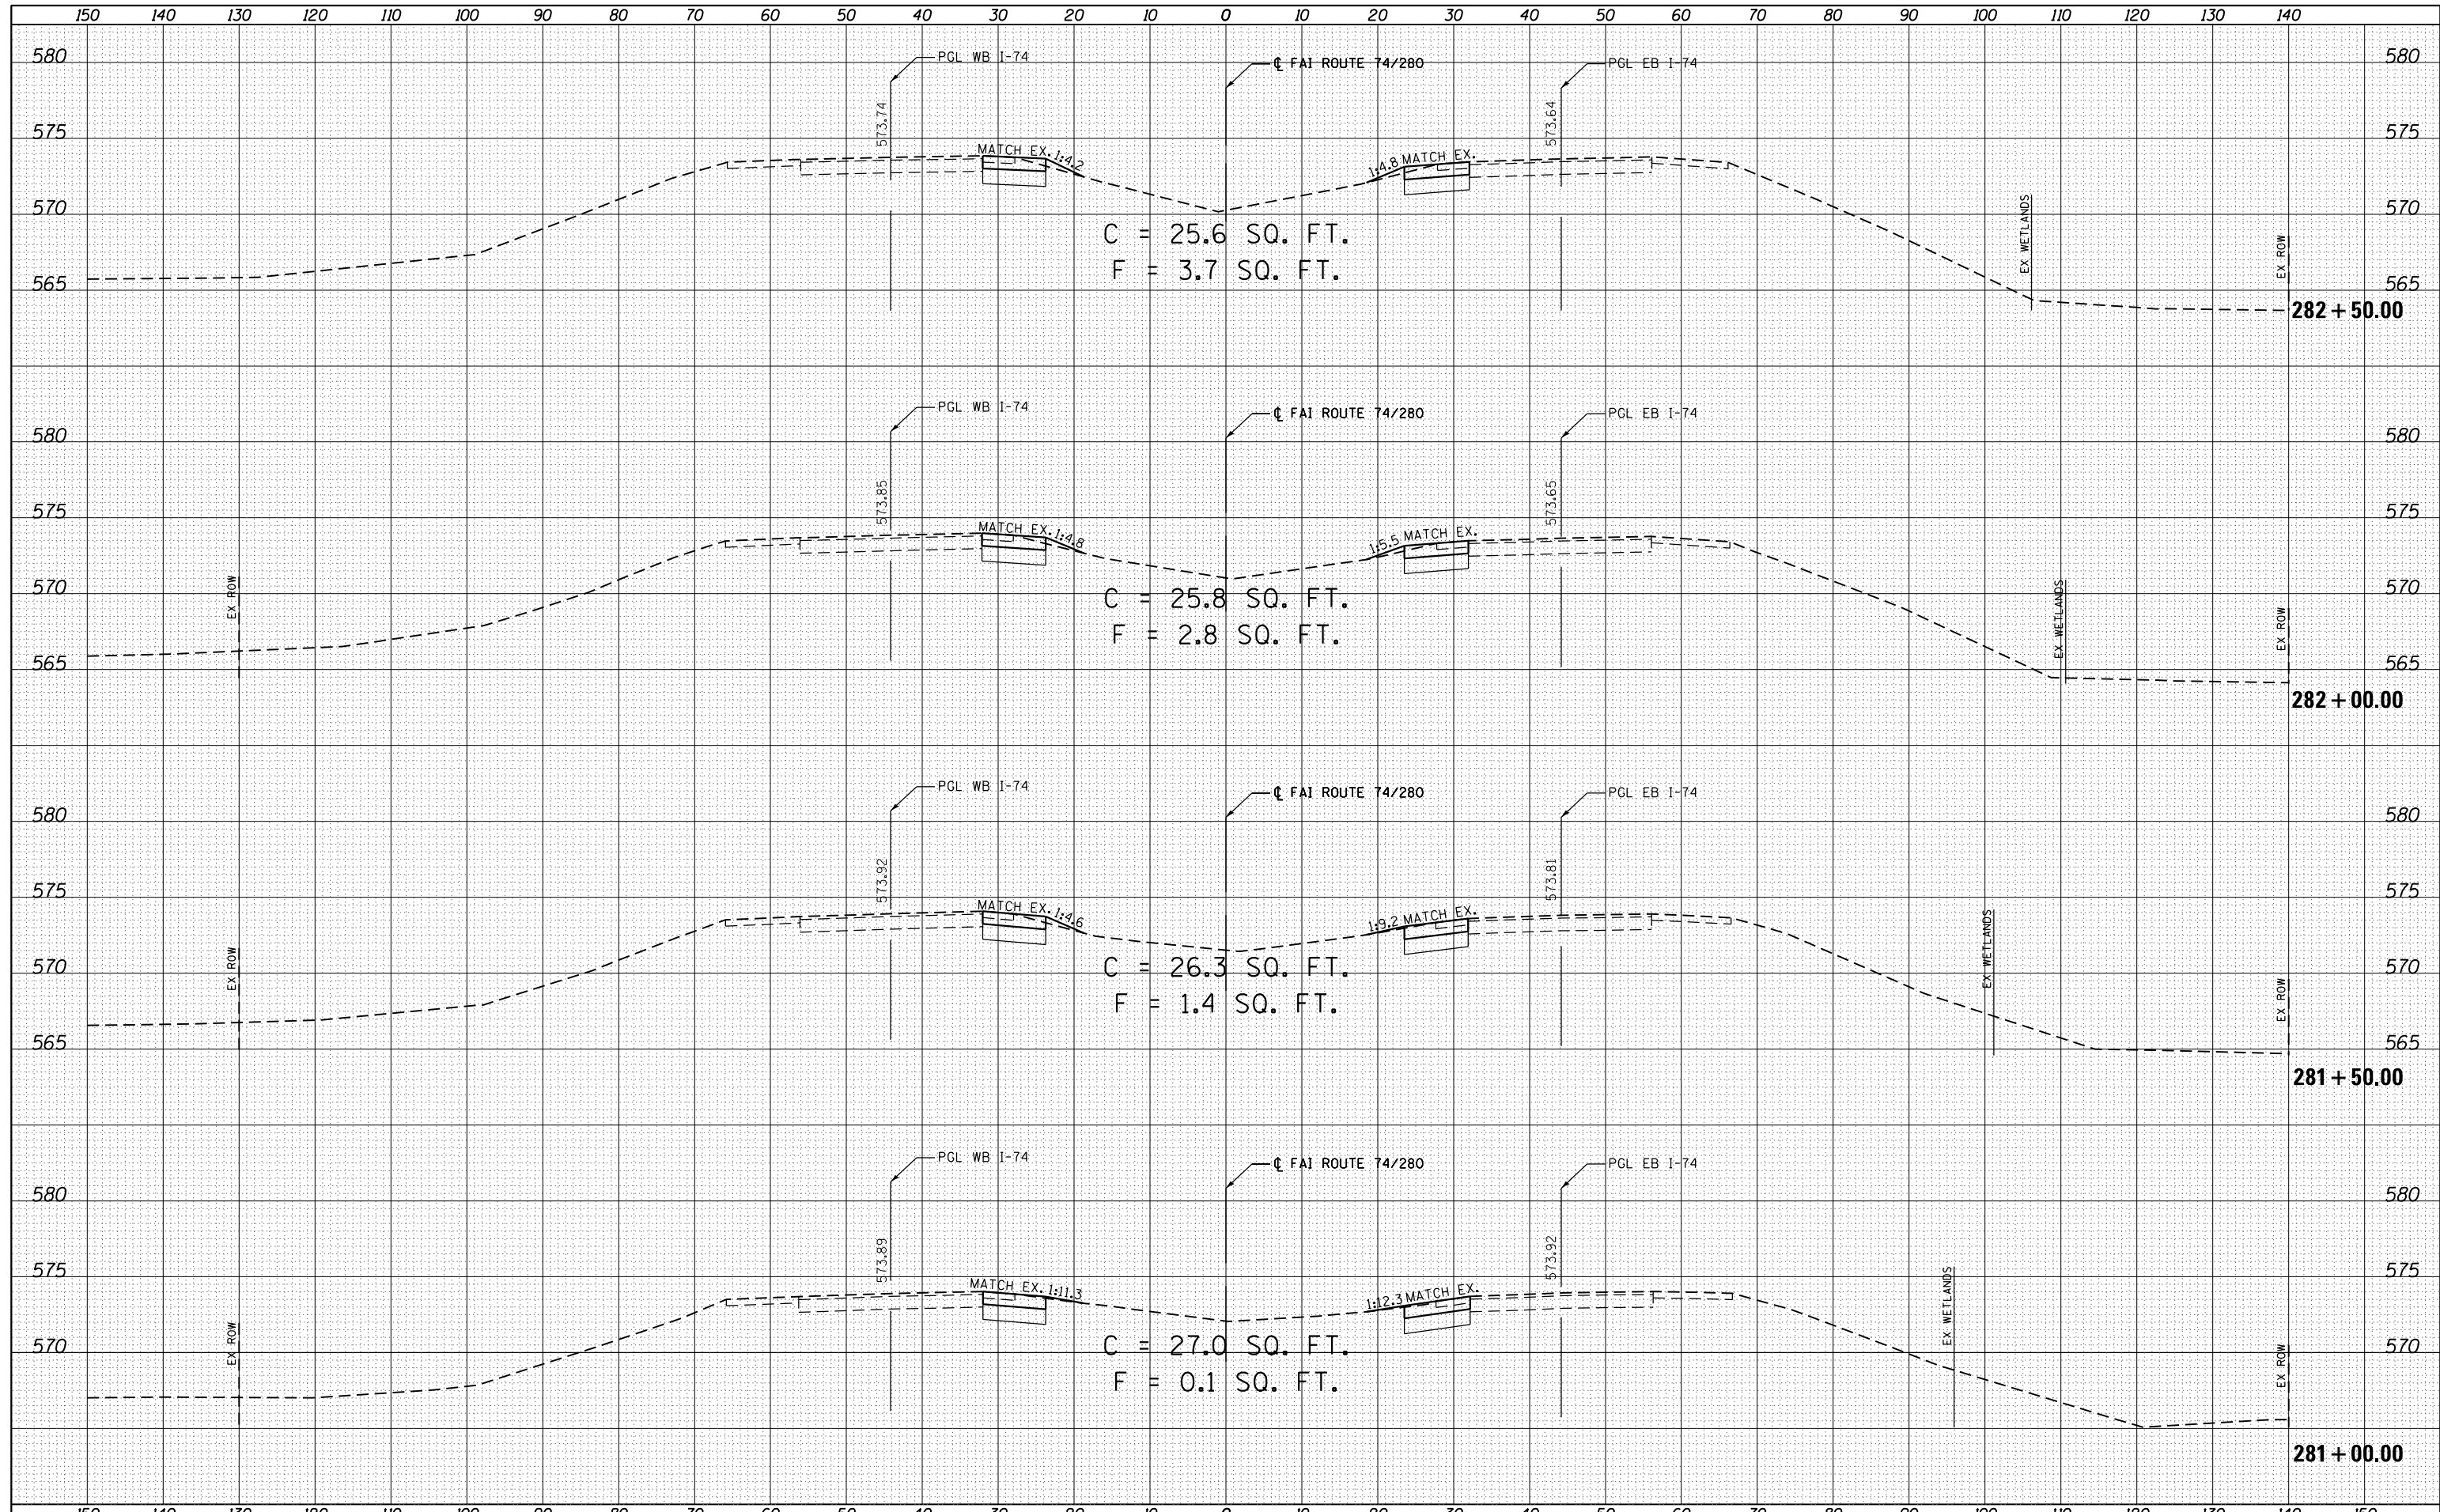

FILE NAME =	USER NAME = renkesrw	DESIGNED - GRE	REVISED -	F.A.I. RTE.	SECTION	COUNTY	TOTAL SHEETS	SHEET NO.
O:\Projects\Rock Island\64023.1.74.280.Bridge Replacement Over Coal Creek\Chad Spreeman\Photo Submittals\100E Submittal\CC-DGN\CHAD.DWG		CHECKED - ST	REVISED -	*	**	***	290	280
PLOT SCALE = 20.0000' / in.	DATE = 1/11/2013	DATE = 1/11/2013	REVISED -	CONTRACT NO. 64023				
PLOT DATE = Fri Mar 15 11:42:34 2013				ILLINOIS FED. AID PROJECT				

**STATE OF ILLINOIS  
DEPARTMENT OF TRANSPORTATION**

**FAI ROUTE 74 / 280 OVER COAL CREEK  
PRE-STAGE CROSS SECTIONS**

SCALE: 1"=10', 1"=5'  
SHEET 11 OF 21 SHEETS  
STA. 281+00.00 TO STA. 282+50.00

\* 74/280 & 80 \*\* (81-2, 81-3, 37-1, 37-2-1) RS-1 & 81-3BR \*\*\* ROCK ISLAND/HENRY COUNTY